



Site Plan

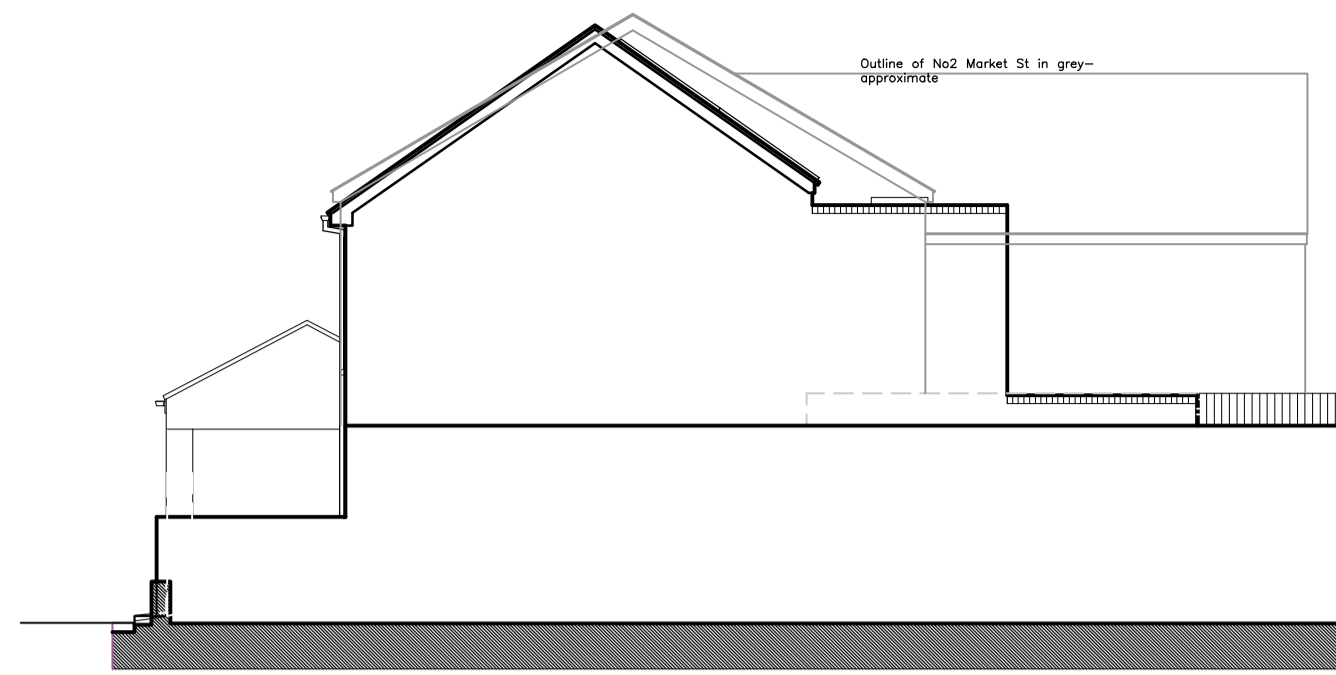


Elevation to 2 Market St - SW

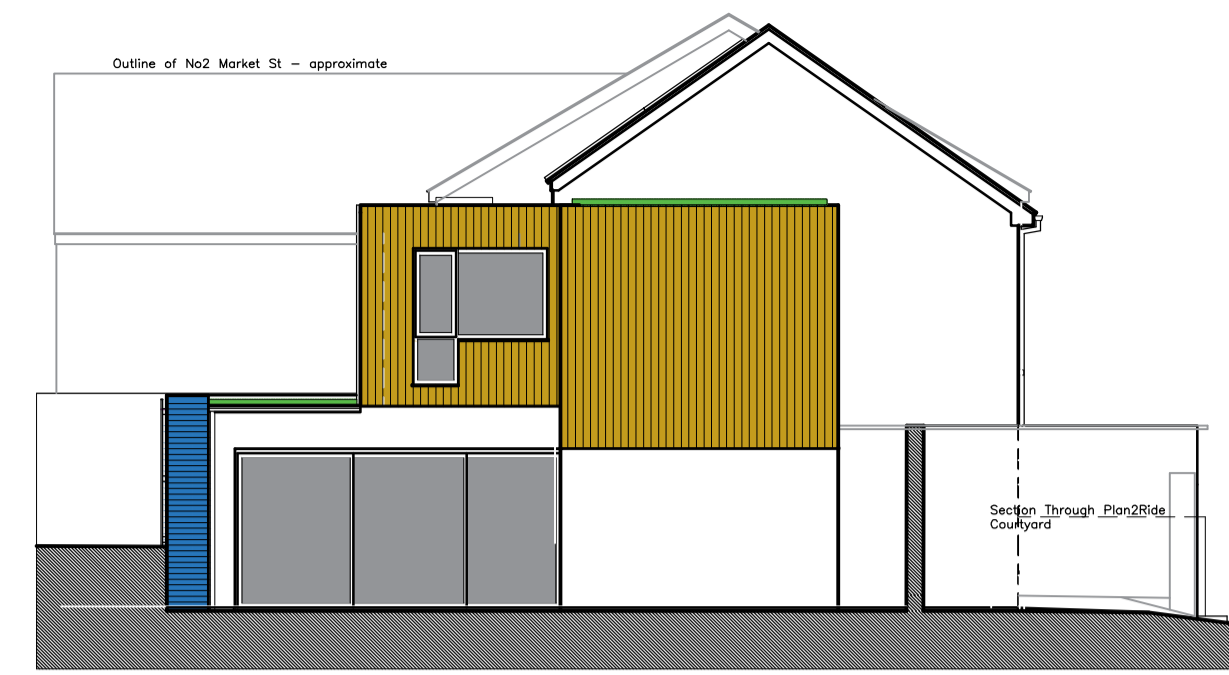


Elevation to Garden - NE



Elevation to Market St - NW

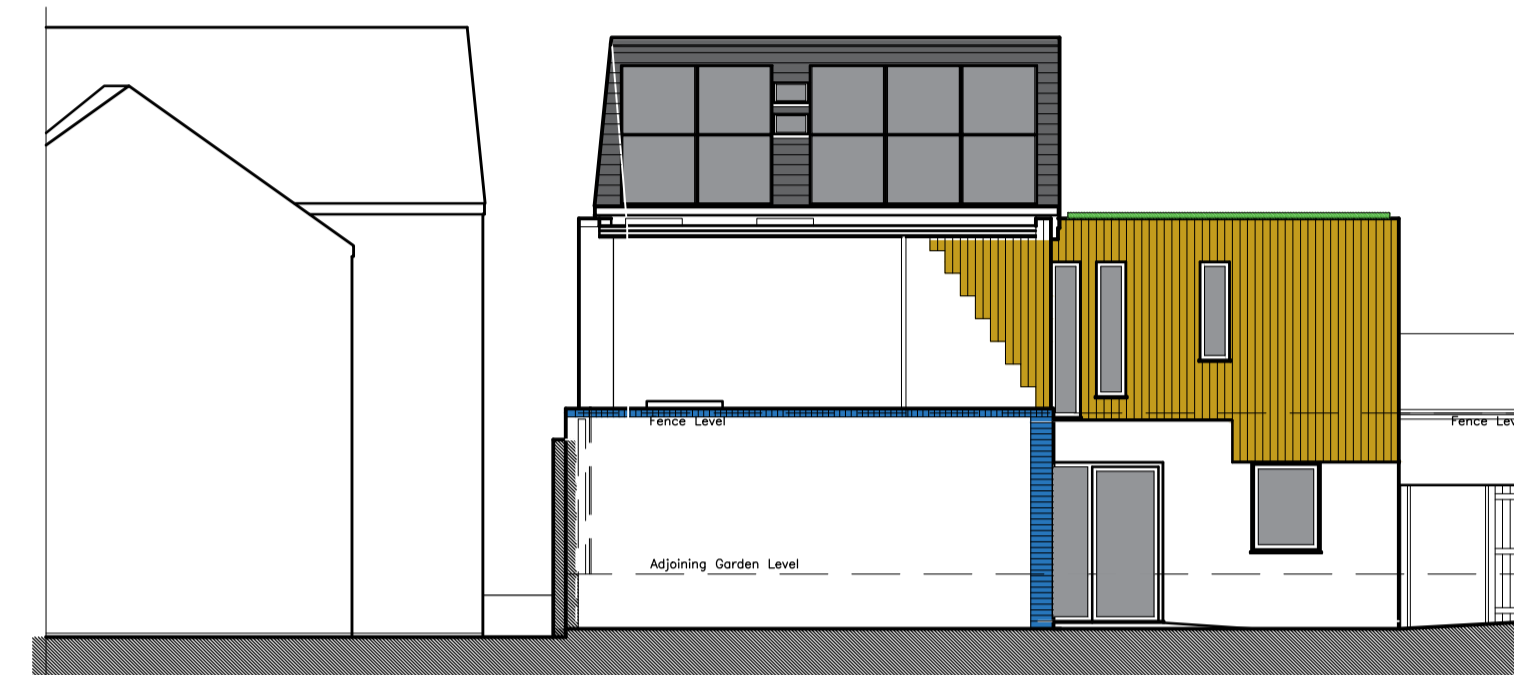

Rear Elevation - SE

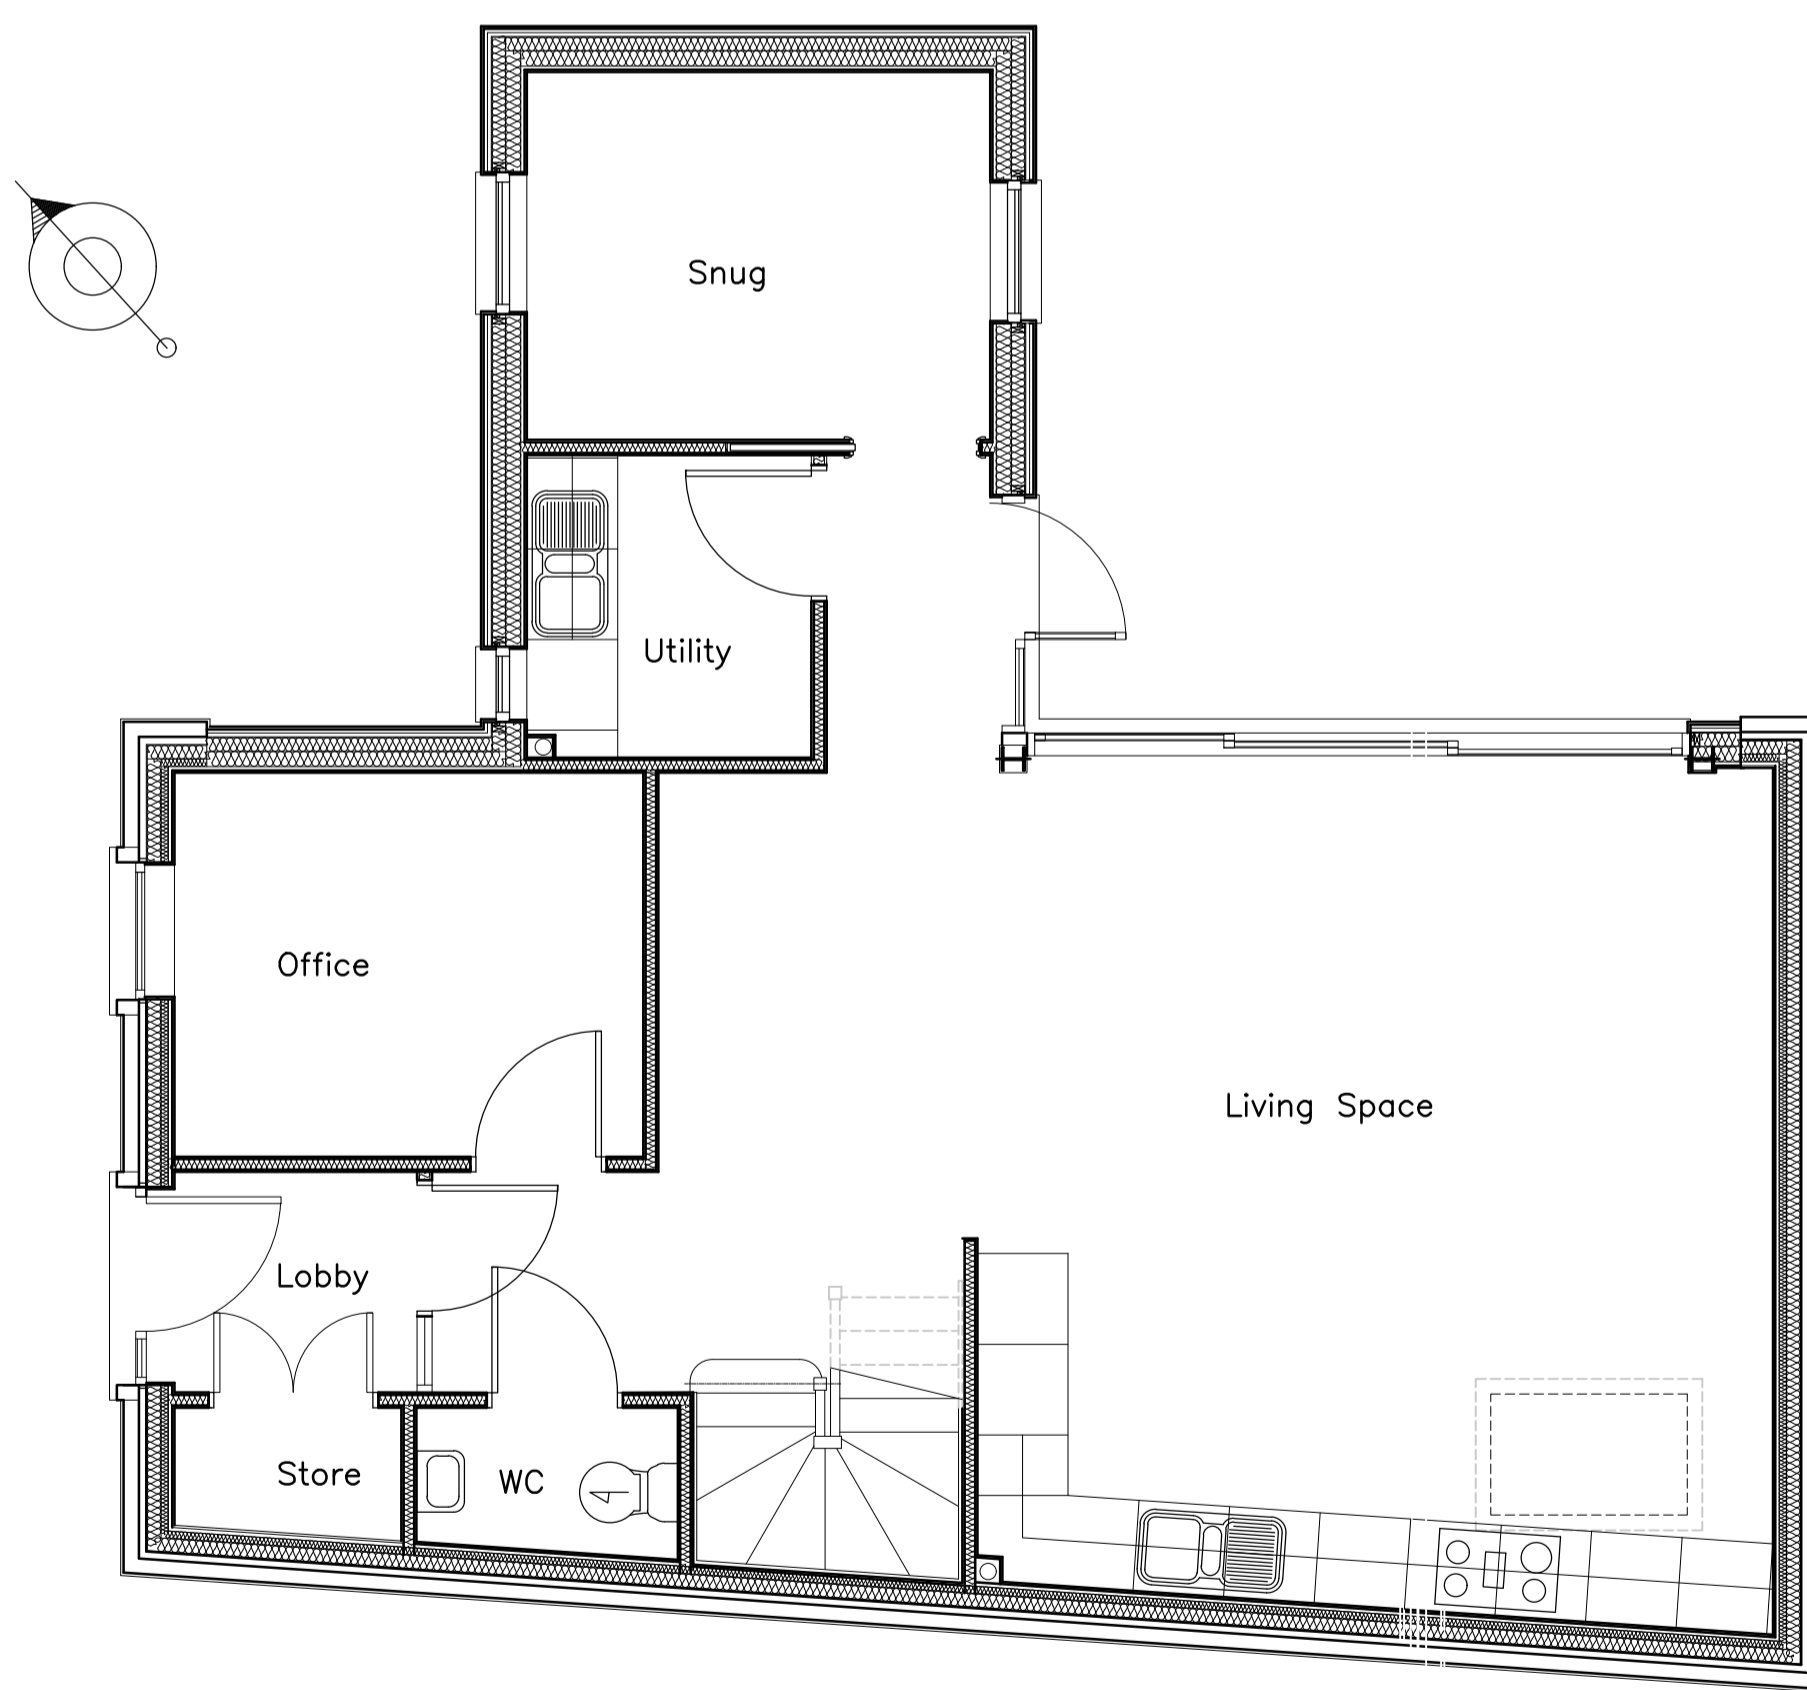

Proposed Ground Floor Plan



Proposed Ground Floor Plan

The architect is not responsible for any errors or omissions in this drawing. It is the client's responsibility to ensure that all dimensions and specifications are correct. This drawing is copyright.

Rev: 05/21
Date: 05/21
Revision: Amendments to No47 and survey.

Project:
Land to Rear of
Tongwynlais Dental Practice

Title:
Proposed Elevations,
Plans & Site Plan

@rchitecture

32 Castell Coch View Tongwynlais
Cardiff CF15 7LA
02920520800
design@atrchitecture.co.uk

5217 10 b
Project Drawing Amend
MJP 02/2021
1 1
Scale 50/100