



Existing Site Plan 1:100

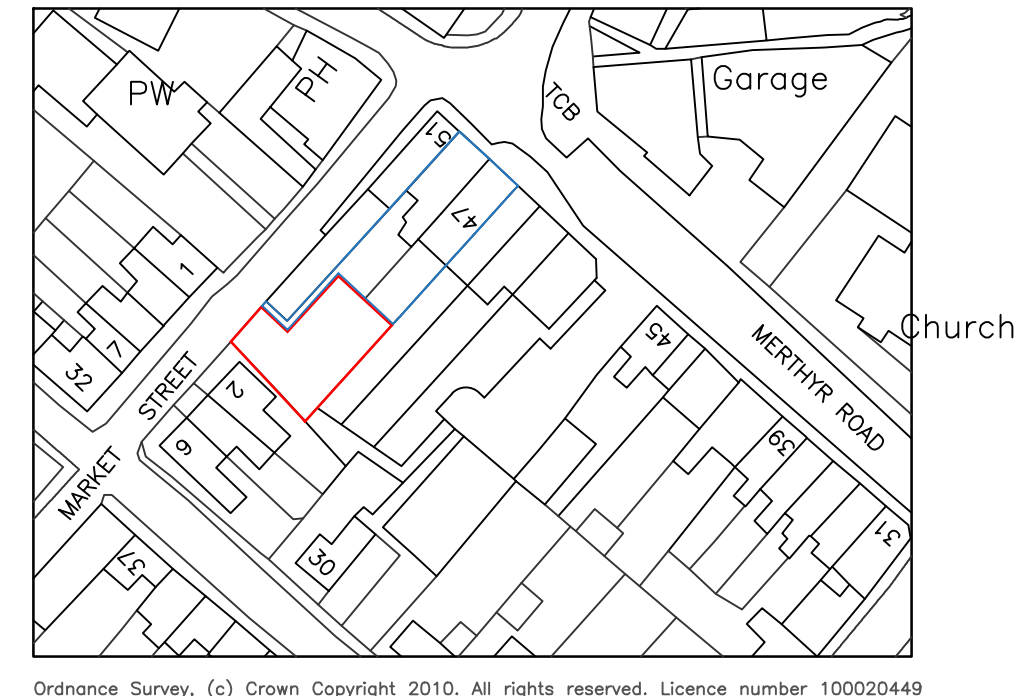

Site Location Plan 1:1000

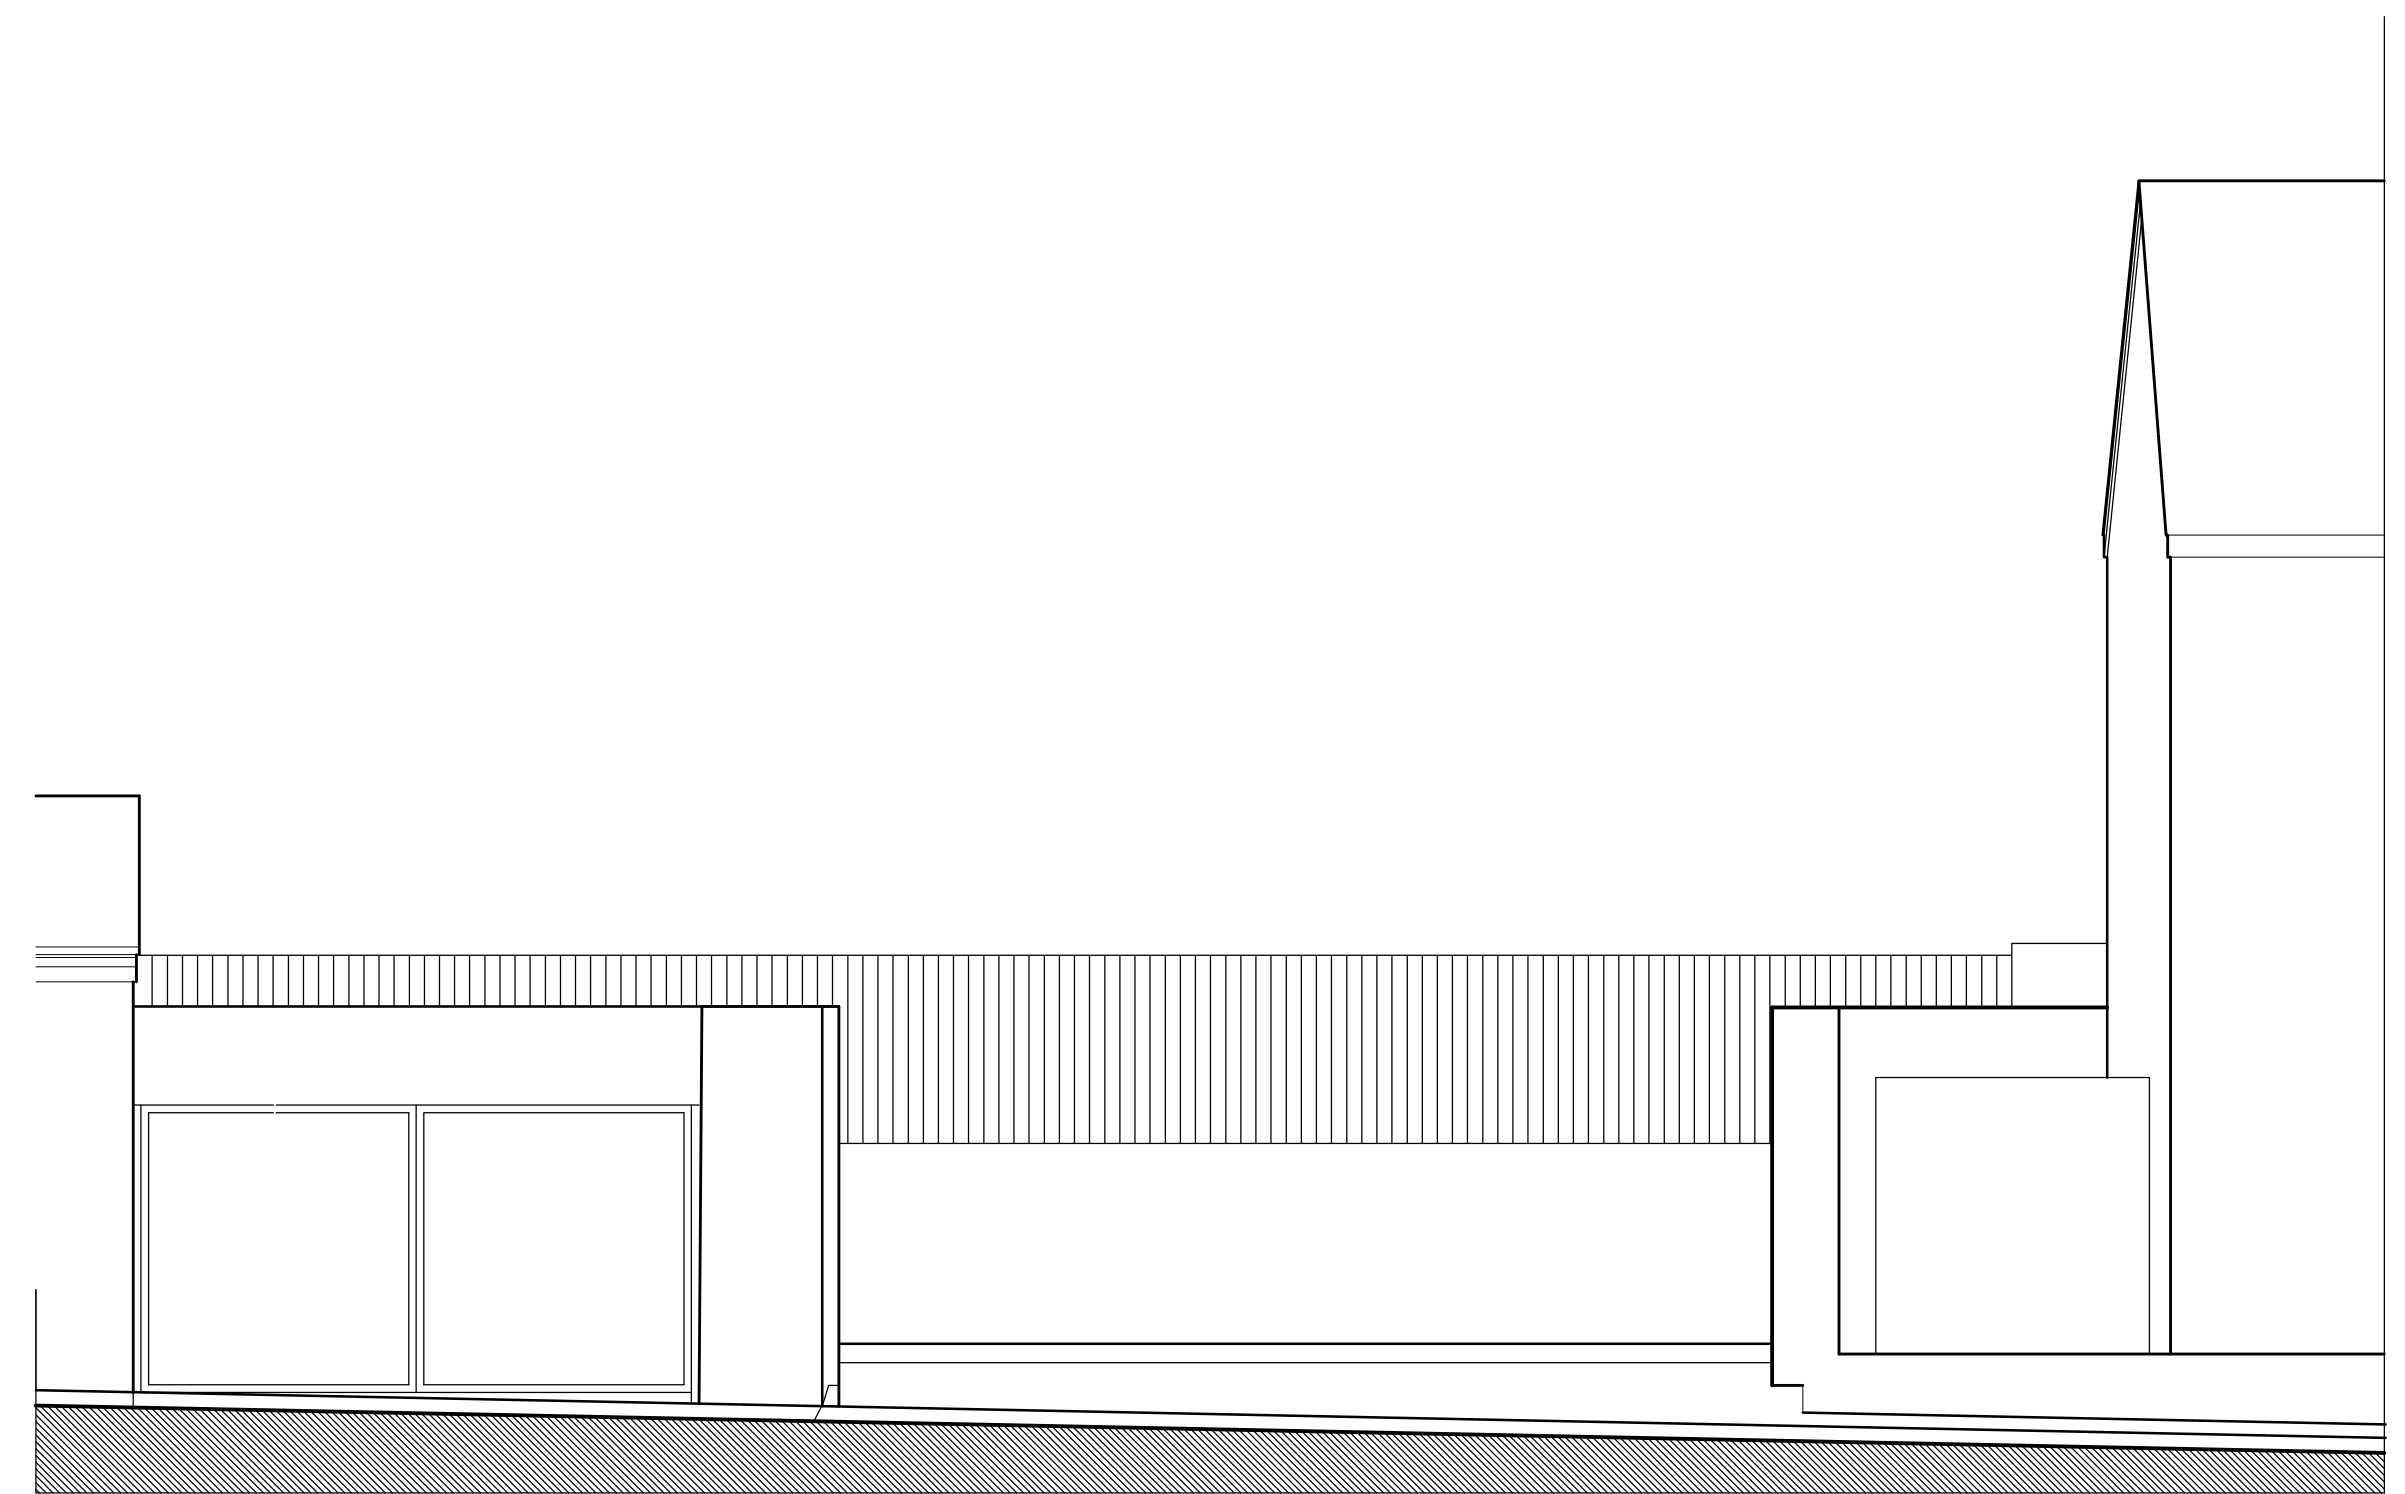

Existing Elevation to Market St - NW
1:50

The architect of this drawing is to be used.
 On site if a dimension is missing, ask.
 Architects to be notified of any
 discrepancies in drawing dimensions
 and dimensions on site.
 This drawing is copyright.

Rev Date: Revision:

Project:
**Land to Rear of
 Tongwynlais Dental Practice**

@rchitecture
 32 Castell Coch View Tongwynlais
 Cardiff CF15 7LA
 02920520800
 design@architecture.co.uk

Title:
**Existing Street Elevation,
 Location Plan & Site Plan**

5217	11	MJP	07/2021	1	1
Project	Drawing	Amend	Drawn Date	Scale	Scale