
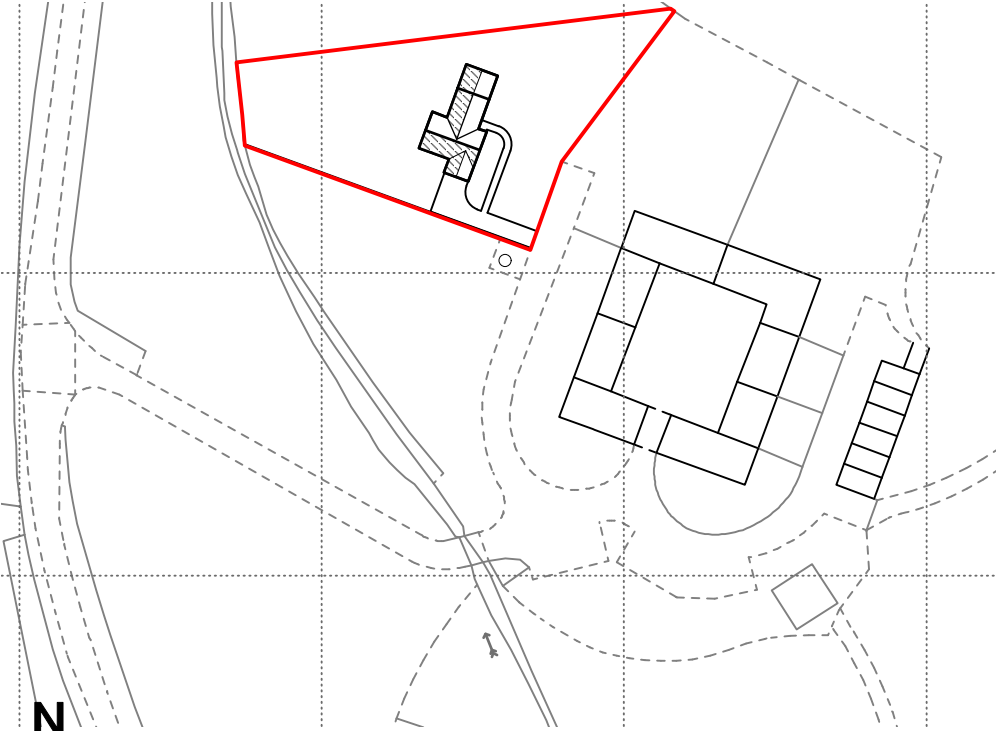


Contains OS data © Crown copyright and database rights 2021

EXTENDED LOCATION PLAN
Scale: 1:10000

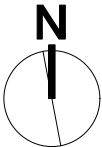

LOCATION PLAN
Scale: 1:1250

— SITE BOUNDARY

A	26.07.21	Red line boundary to Location Plan
rev	date	description
Content:	Location Plan	
Project:	Dunnottar Square, Stonehaven	
Applicant:	Dale Williamson	
Date:	June 2021	
Scale:	1:10000/1250 at A3	
Drawing No:	L01 A	