


Scale of Metres - 1:500

Planning Boundary —

All site boundary lines are estimated from client provided sketches. These must be checked with client legal team and against Topographical information when received.

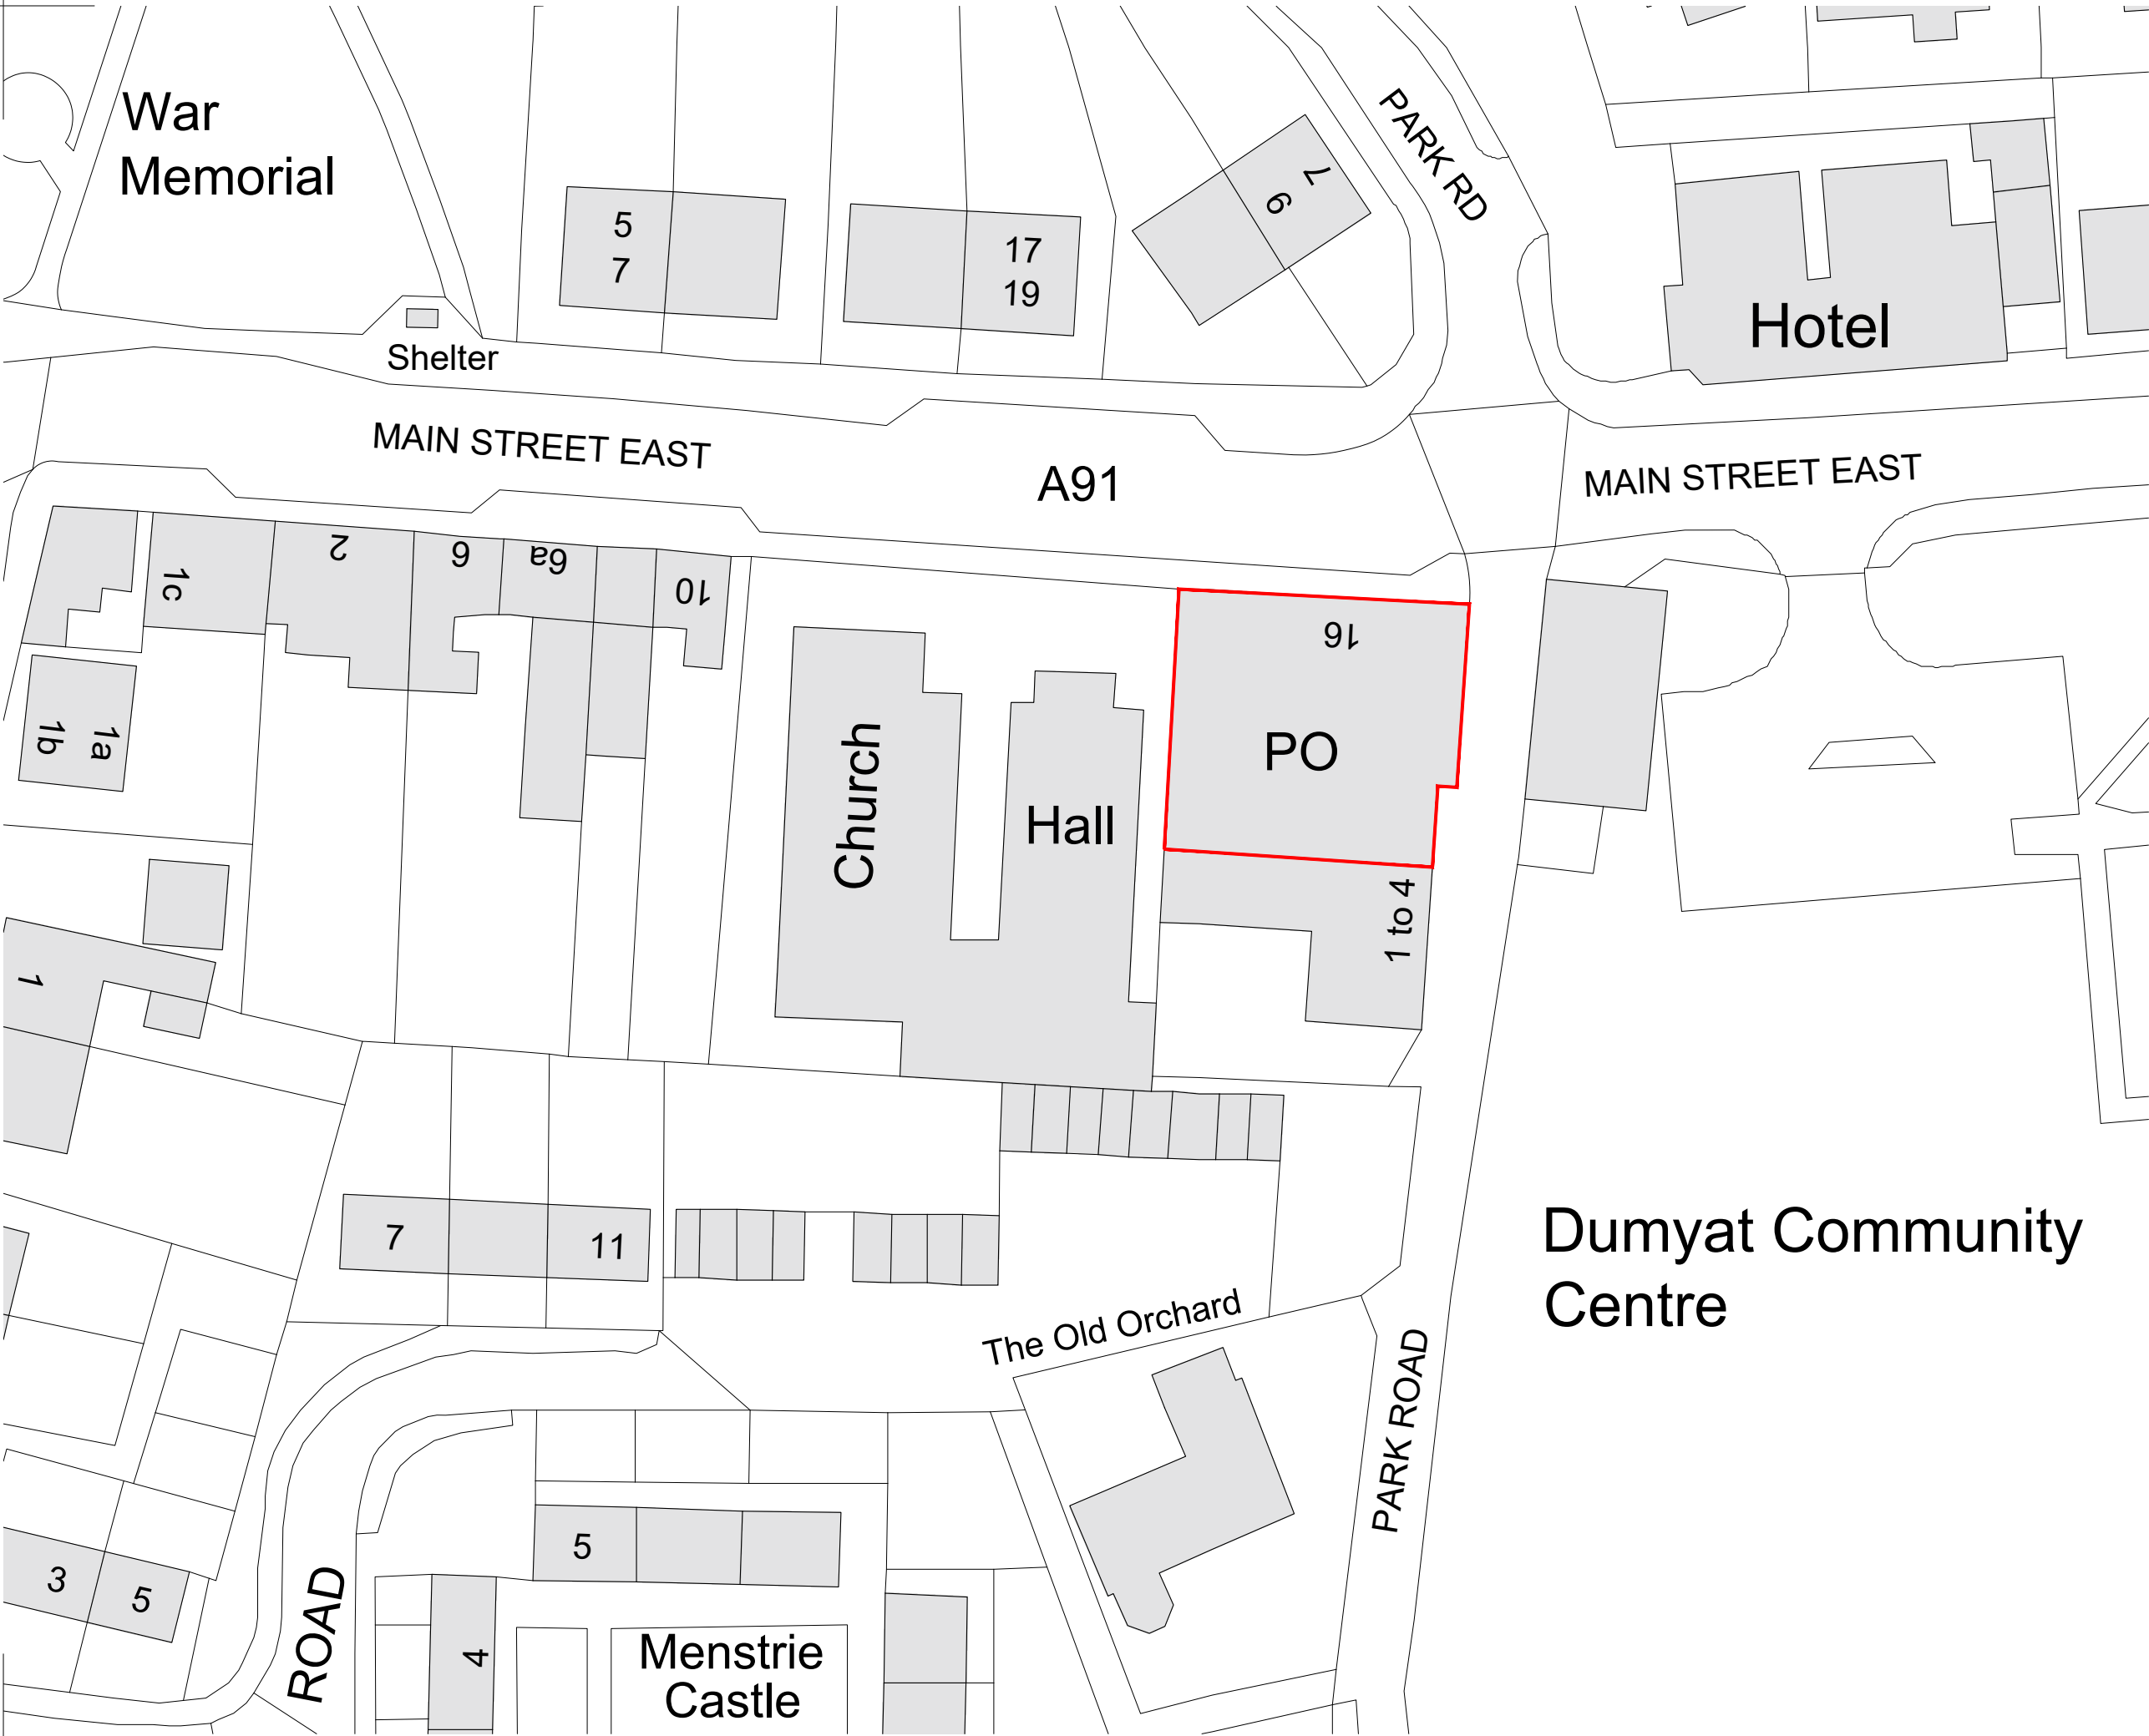

REV

# Manson

Client

**SCOTMID CO-OPERATIVE**

Project

EXISTING FOODSTORE  
25 MAIN STREET EAST  
MENSTRIE, CLACK MANNANSHIRE

Drawing Title

SITE LOCATION PLAN

Date

JUNE 2021

Scale

1:500 @ A3

Issue Status

**PLANNING**

Drawing No.

**2494\_300**

Rev.

-

Drawn

WG/LF

Chartered Architects & Planning Consultants

25 Ainslie Place  
Edinburgh  
EH3 6 AJ

T: 0131 225 2958  
E: info@mansonarchitects.co.uk  
W: mansonarchitects.co.uk