



Existing Front
(East) Elevation
1:100

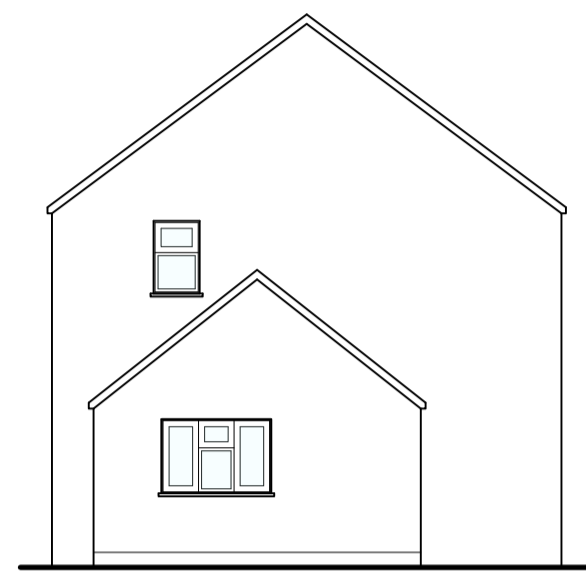


Existing Side
(North) Elevation
1:100

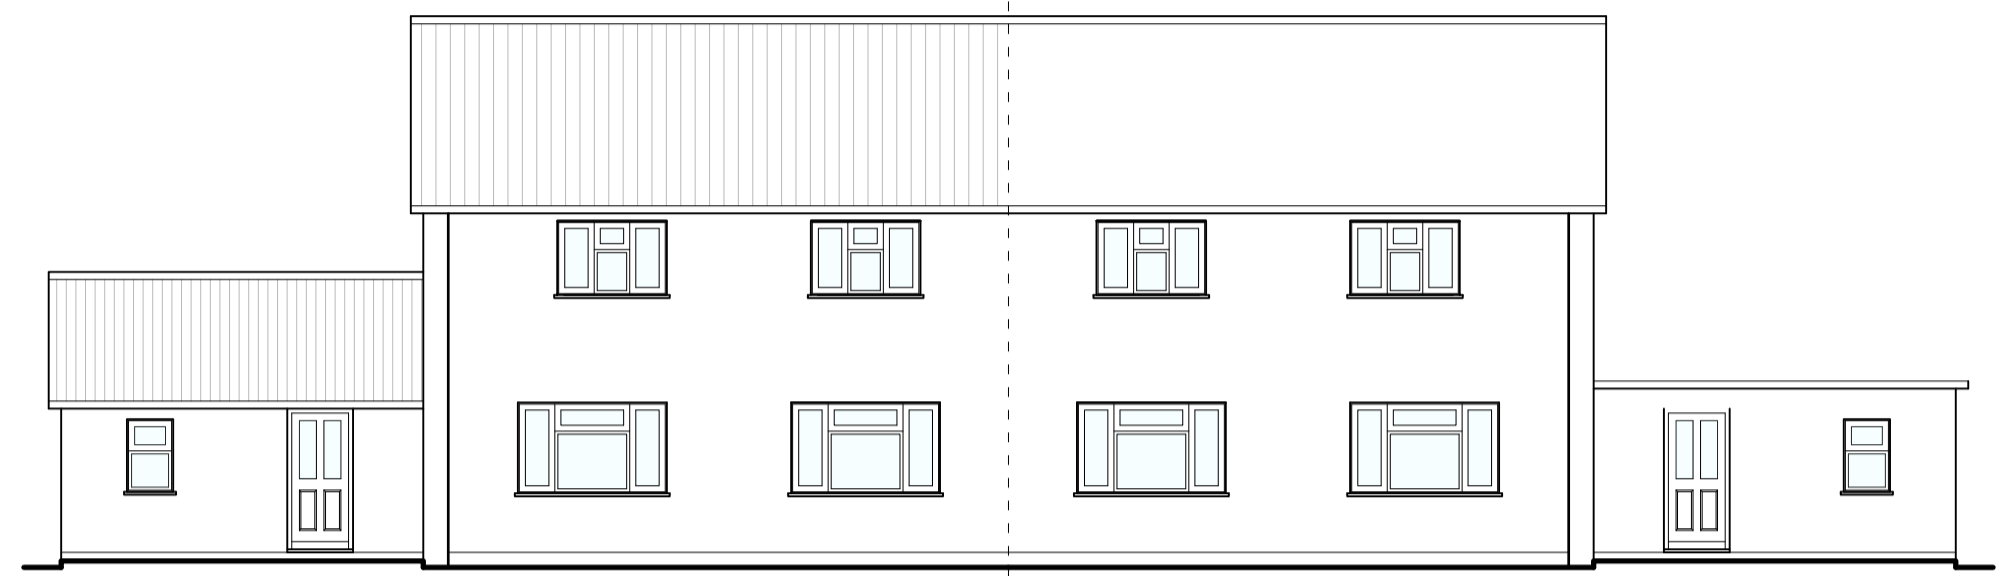

Existing Rear
(West) Elevation
1:100

Scale: 1:100

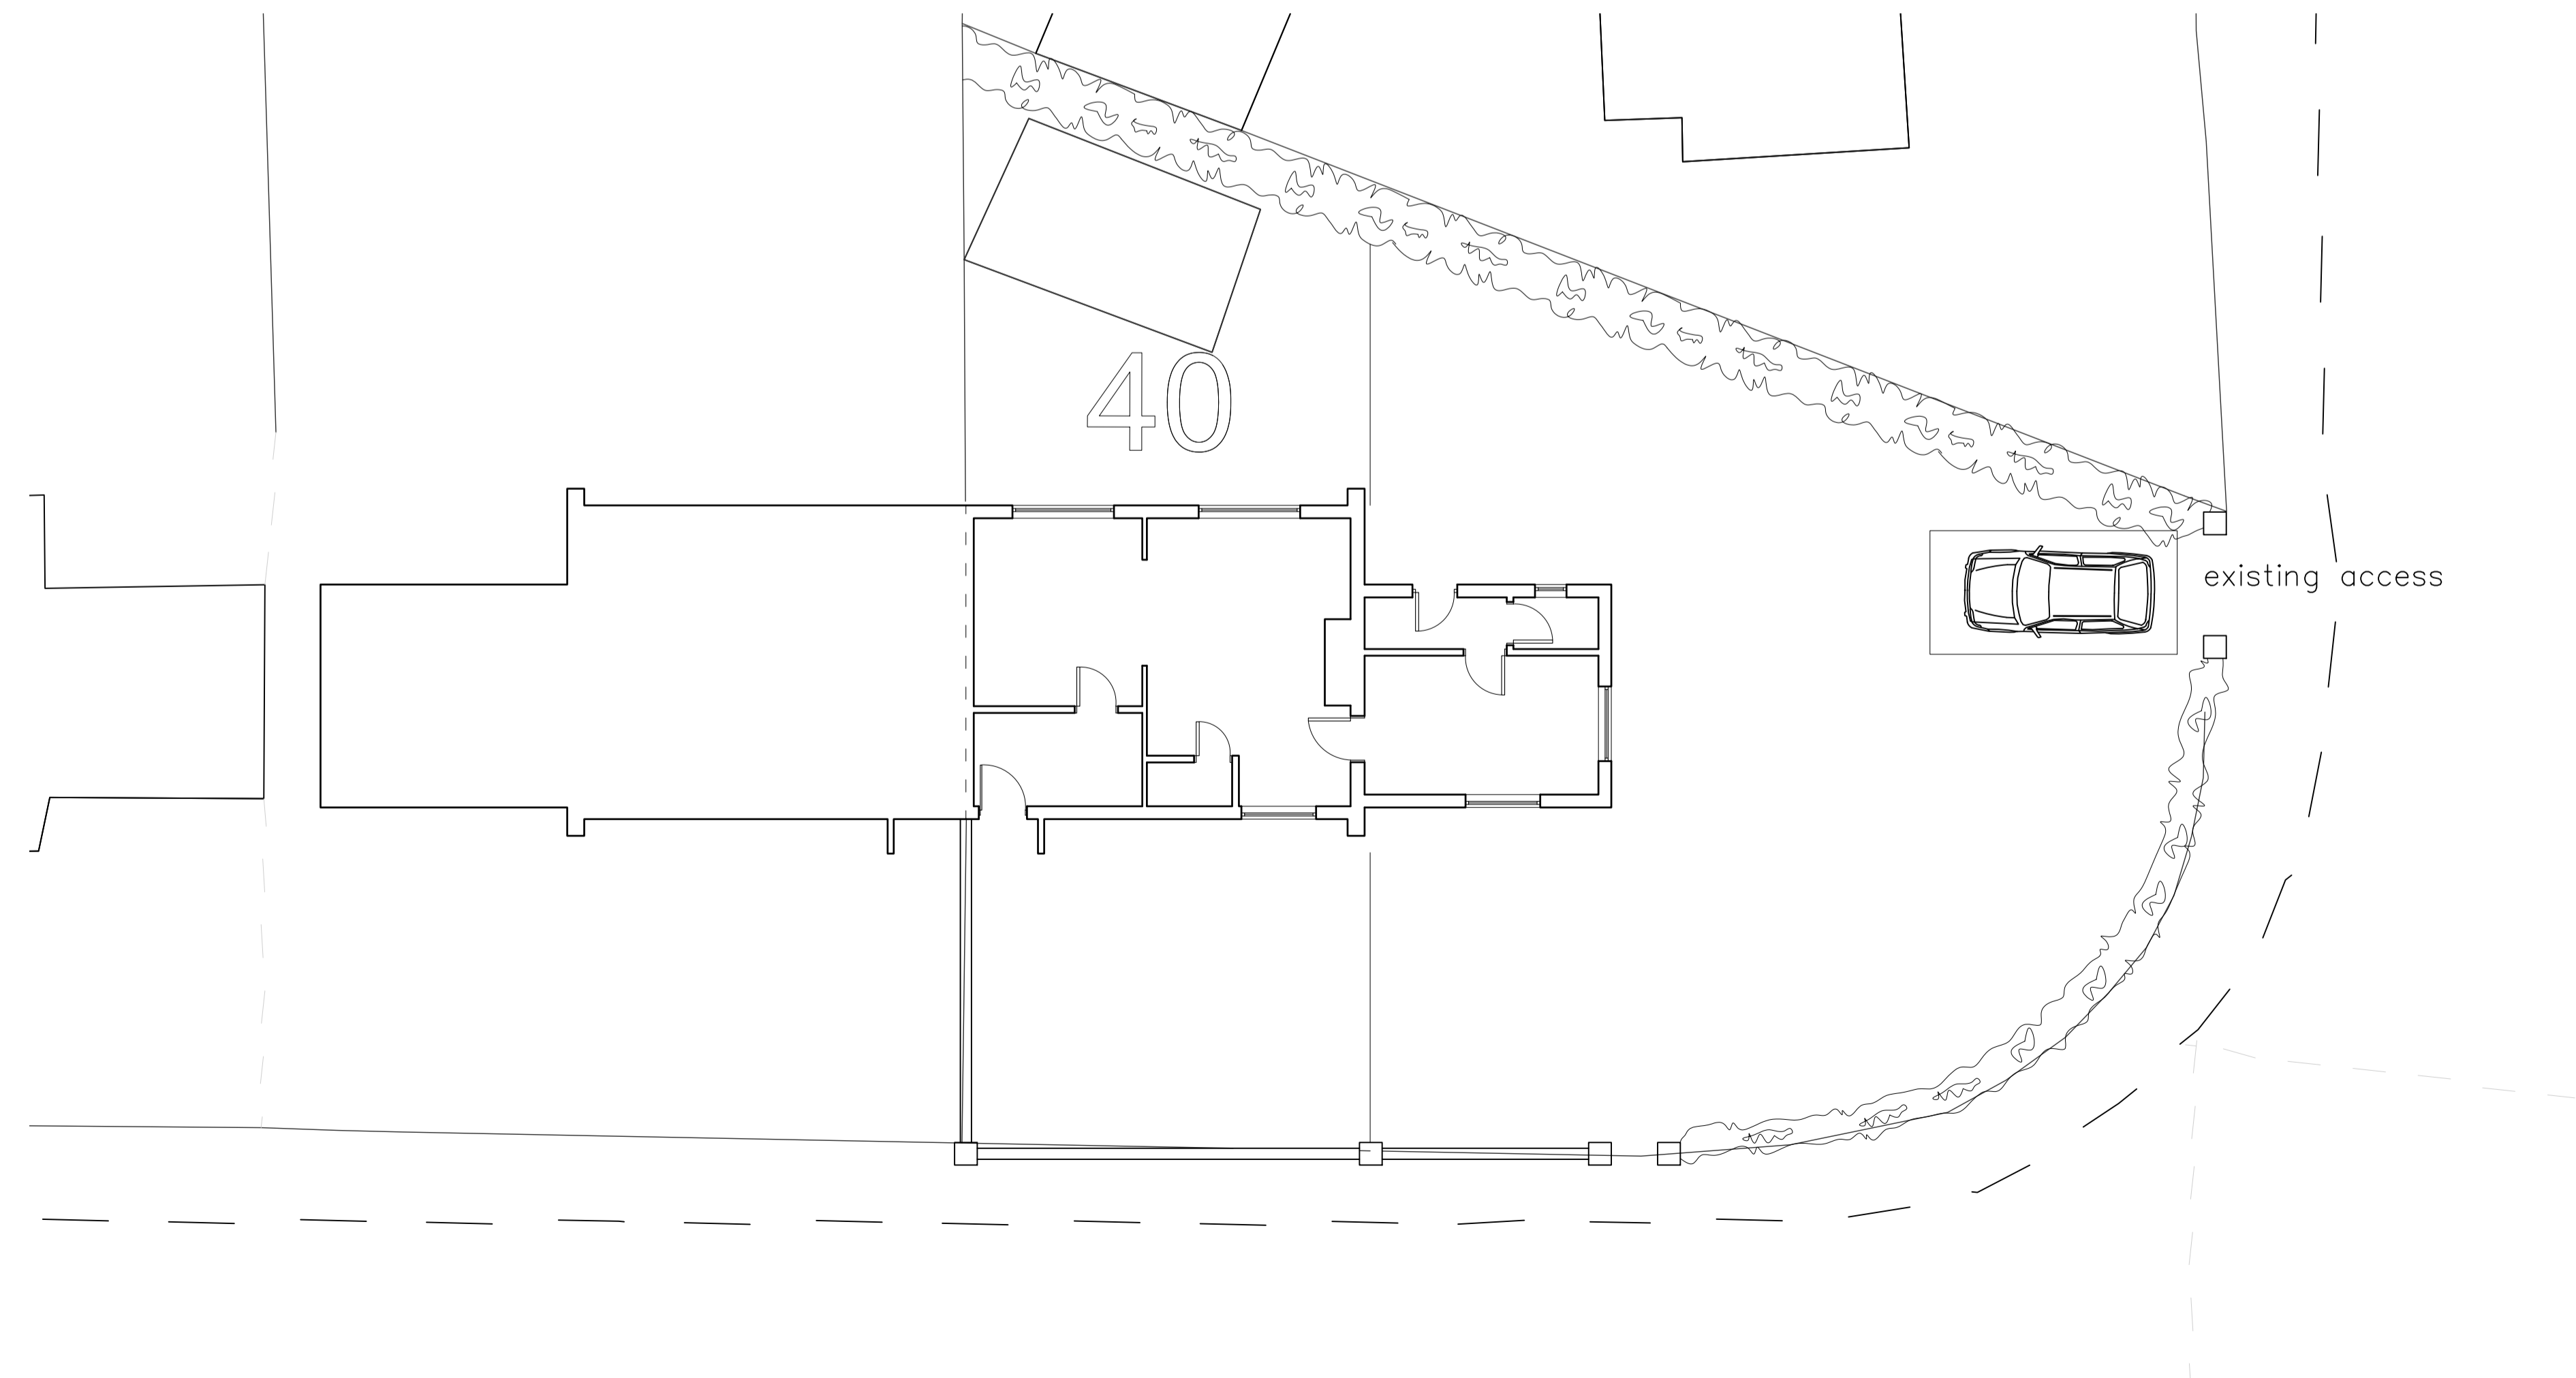

revision	description	date

Client:
Name _____
 Job Title: _____
40 Tower Road _____
 Drawing Title: _____
Existing building _____
 Scale: _____ Drawn By: _____ Date: _____
 1:100 @ A1 MS July 2021
 Job Number: _____ Drawing Number: _____ Status: _____
6109/2 **10** **Preliminary**

whitworth
 Chartered Architects & Chartered Building Surveyors
 18 Hatter Street, Bury St Edmunds, Suffolk, IP33 1NE
 01284 760421 info@whitworth.co.uk www.whitworth.co.uk
 NOTE:
 Do not scale from this drawing. Confirm all dimensions on site. Refer any discrepancies to the Architect before work is put in hand. Read this drawing in conjunction with the relevant sections of the specification, schedule of works and other drawings.
 This drawing is copyright of whitworth.