

This copy has been made by or with the authority of Midlothian Council pursuant to Section 47 of the Designs and Patents Act 1988. Unless that Act provides a relevant exception to copyright, the copy must not be copied without the prior permission of the copyright owner.




Location Plan
1:500

Rev	Date	Description	by



client: Mrs Suzanne & Mr David Robins on
 project: 3 Hawthorn Gardens Loanhead
 title: Location Plan
 status: Planning drawn: LP / MO
 scale: 1:500@A1 date: 06/07/2021
 number: 10066/0-01 rev:

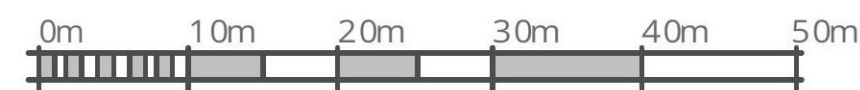

VISUAL SCALE 1:500 @ A1

DALRIEHL	11 South Street	EH21AH	031663975
EDMURGH	4 The Shore	EH66JQ	031557559
FYFORDH	28 Harbour Rd	TD14SH	018905049
GALASHIELS	1 Willowhaugh	TD11QJ	089675877