



NOTES



1. This drawing is the sole copyright of Mark Alexander Brown Ltd and no part may be reproduced without the written consent from Mark Alexander Brown Ltd.
2. No dimensions are to be scaled from this drawing. Work to figured dimensions only.
3. Contractors must verify all figured dimensions on site before commencing any work or making any shop drawings.
4. All dimensions must be checked prior on site prior to commencement of works and any discrepancies notified immediately to Mark Alexander Brown Ltd.

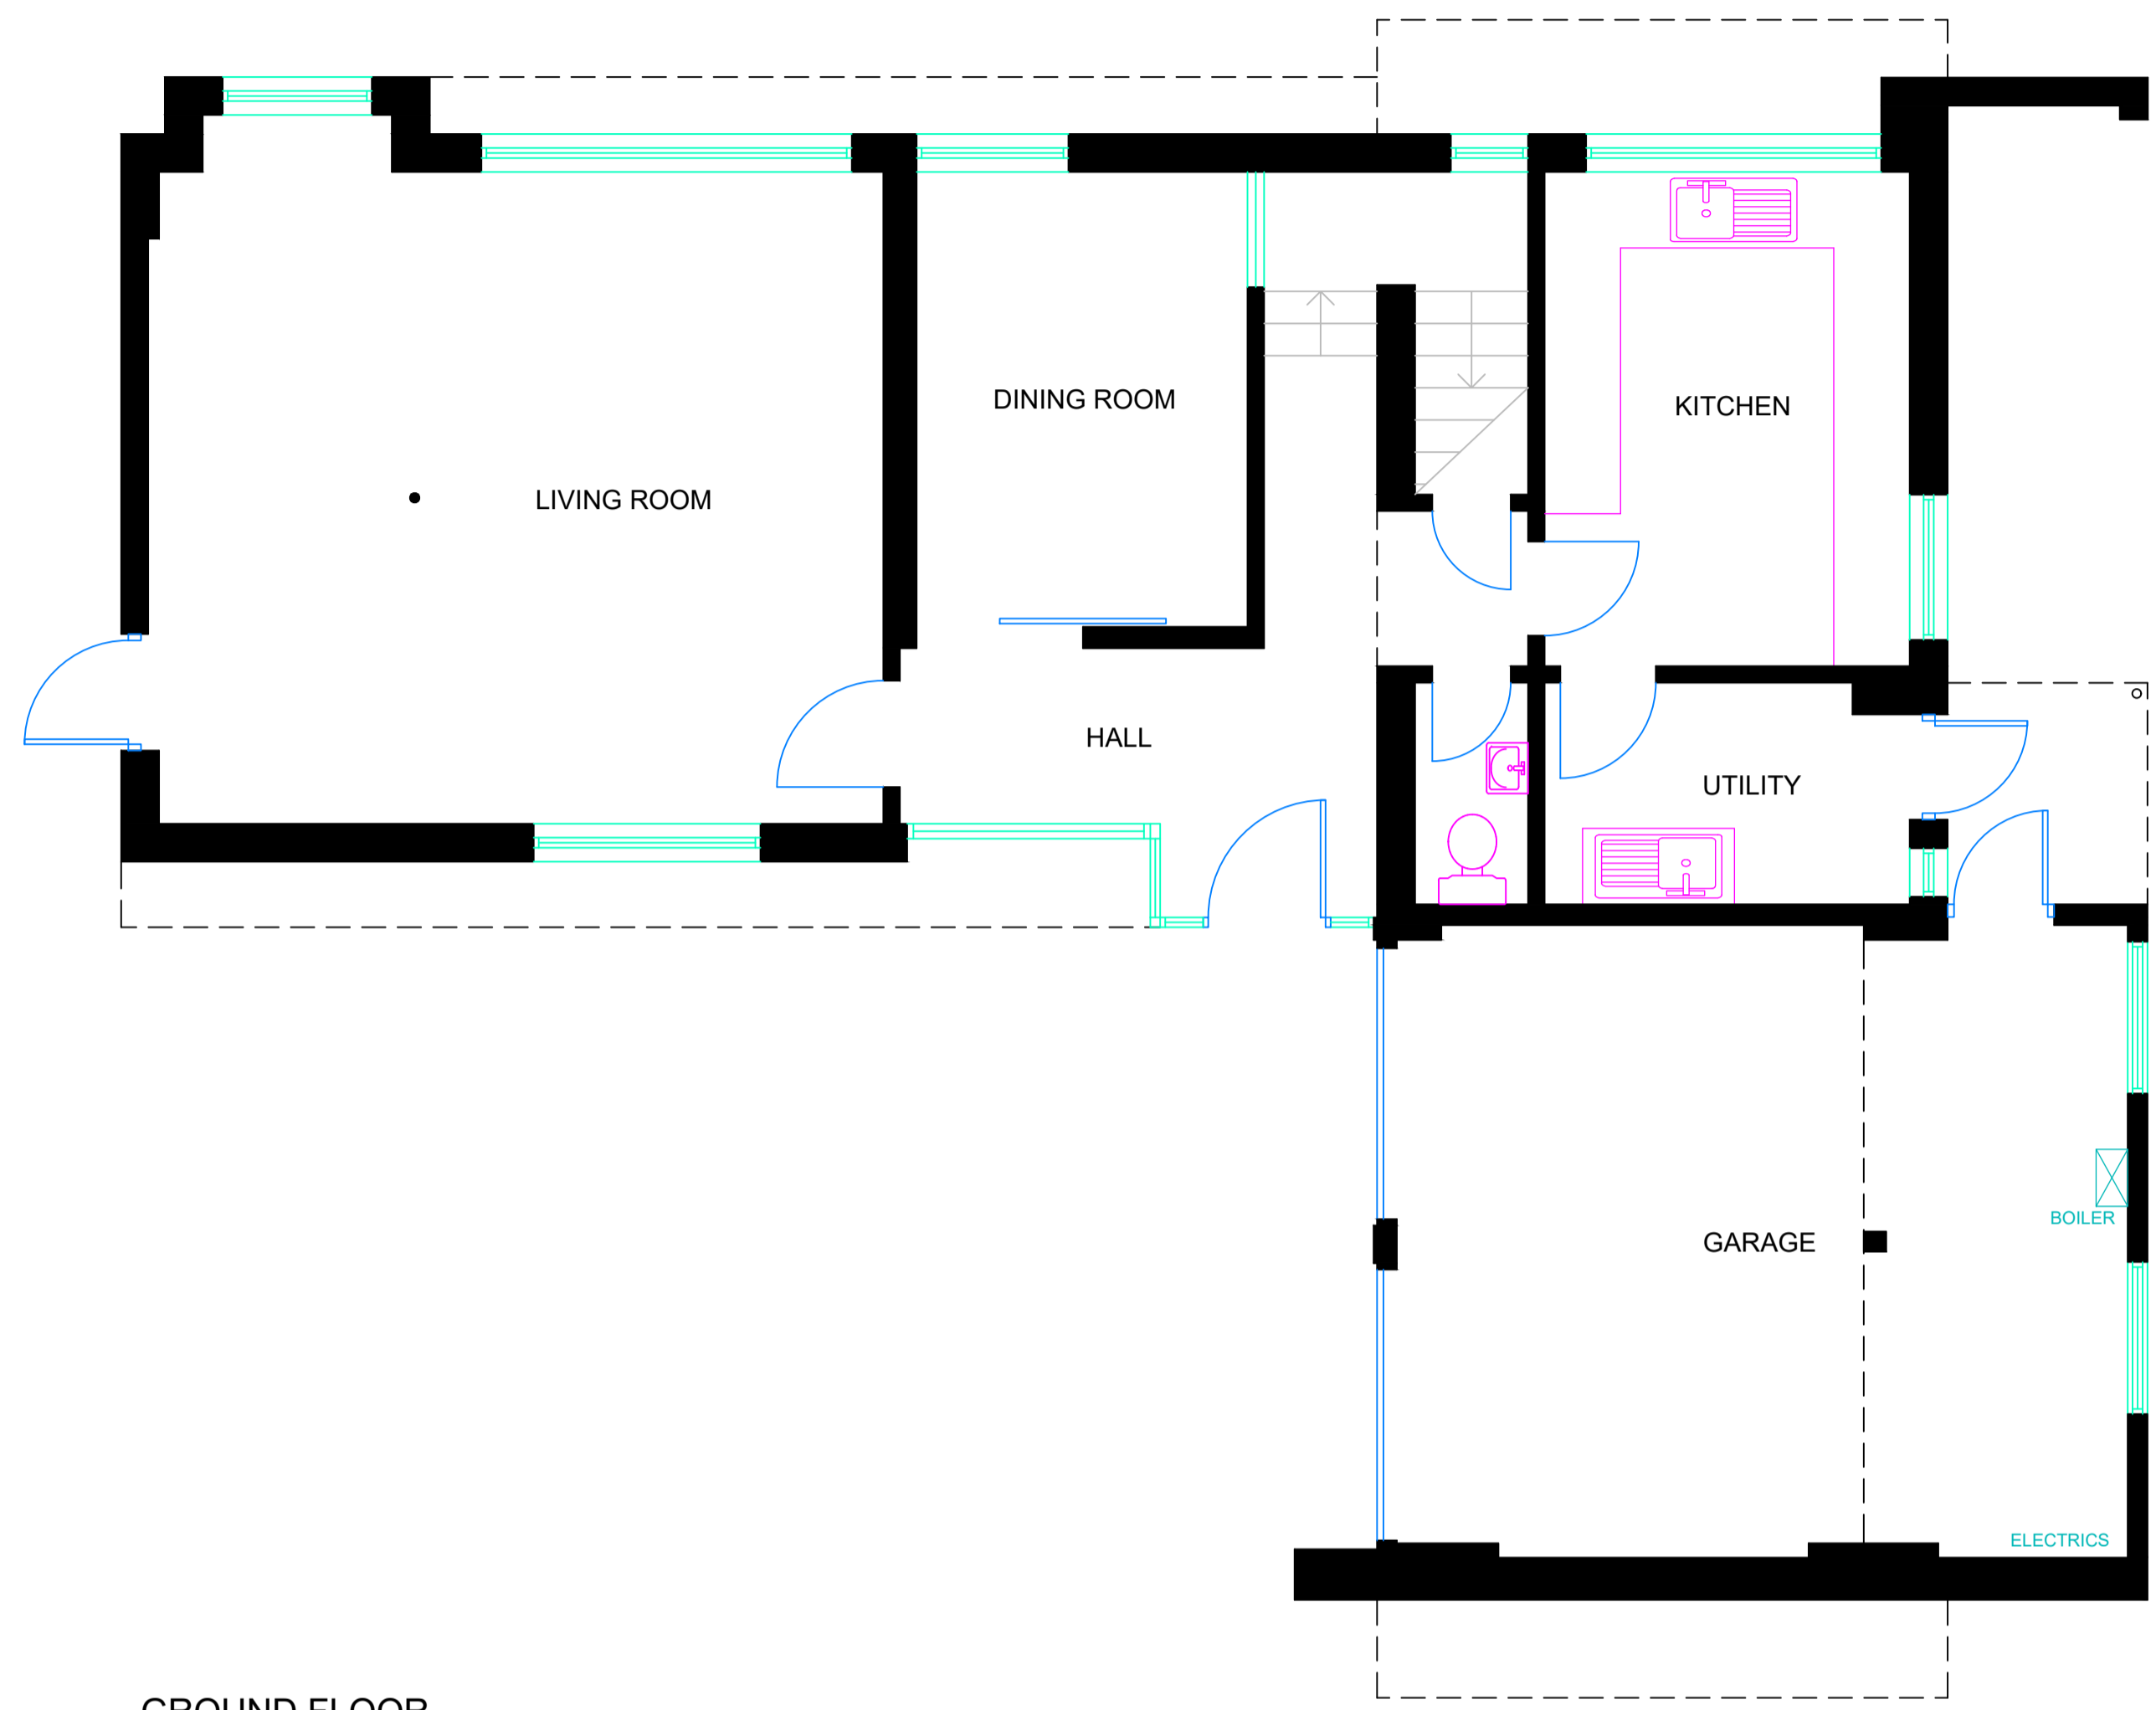

**GROUND FLOOR
AS EXISTING**

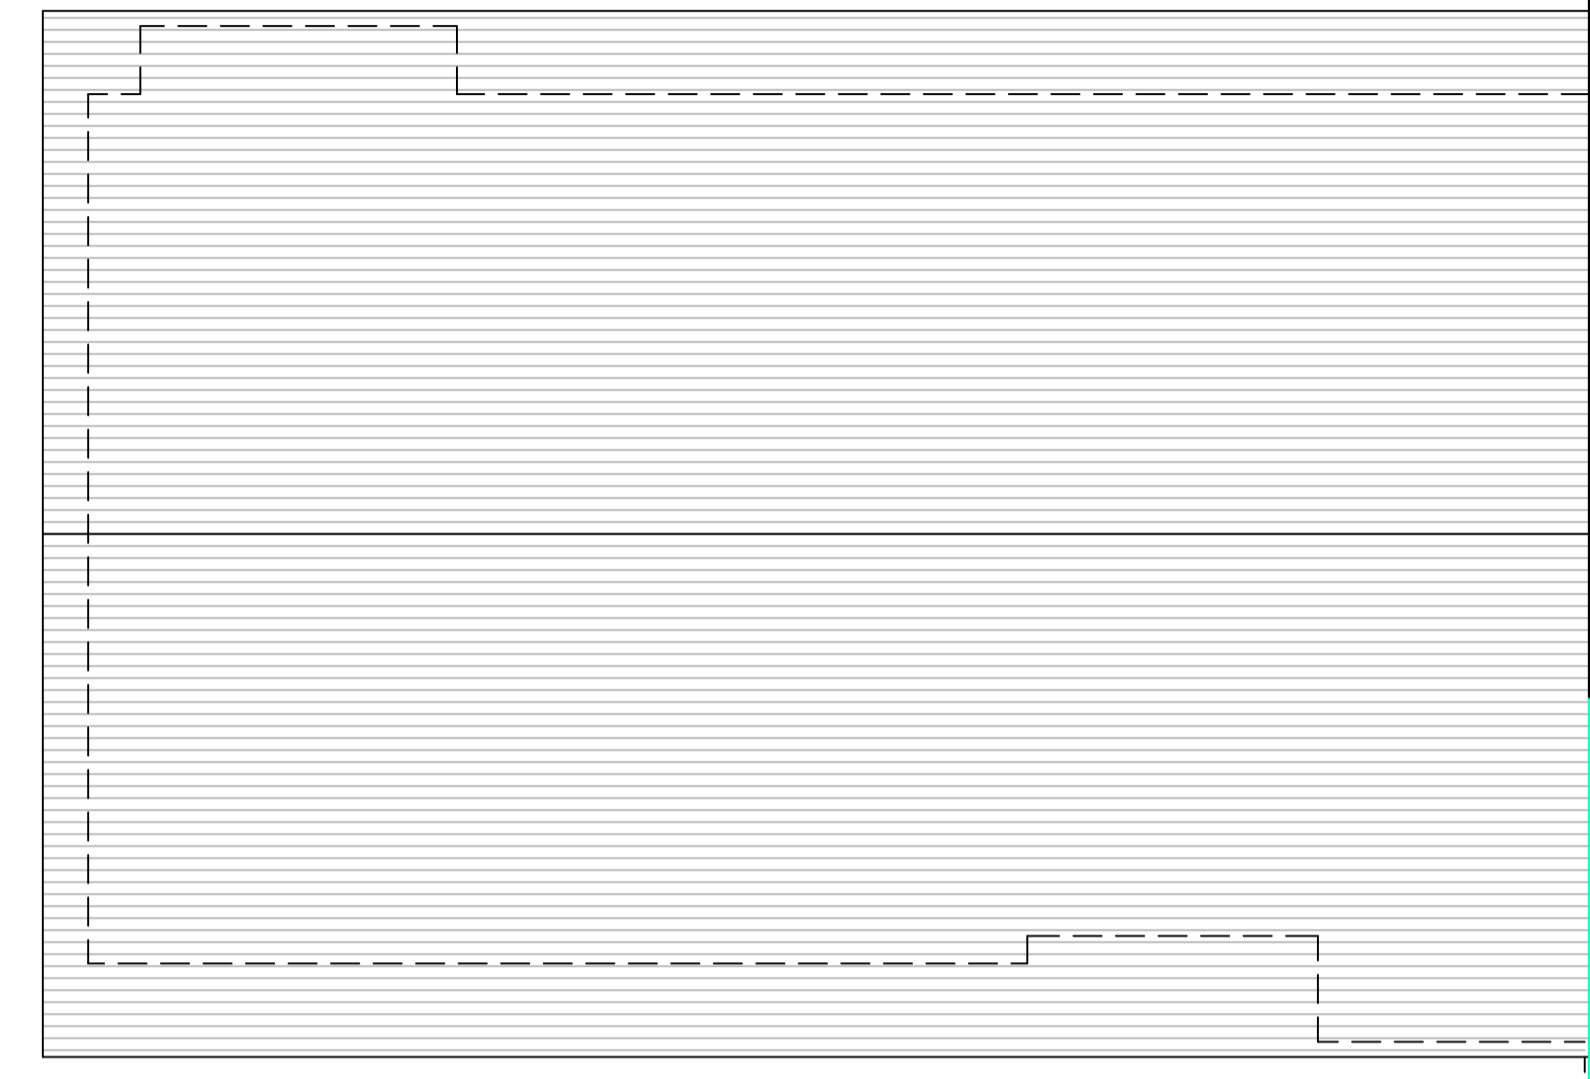

**FIRST FLOOR
AS EXISTING**

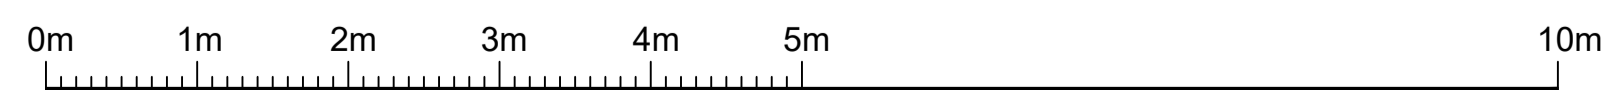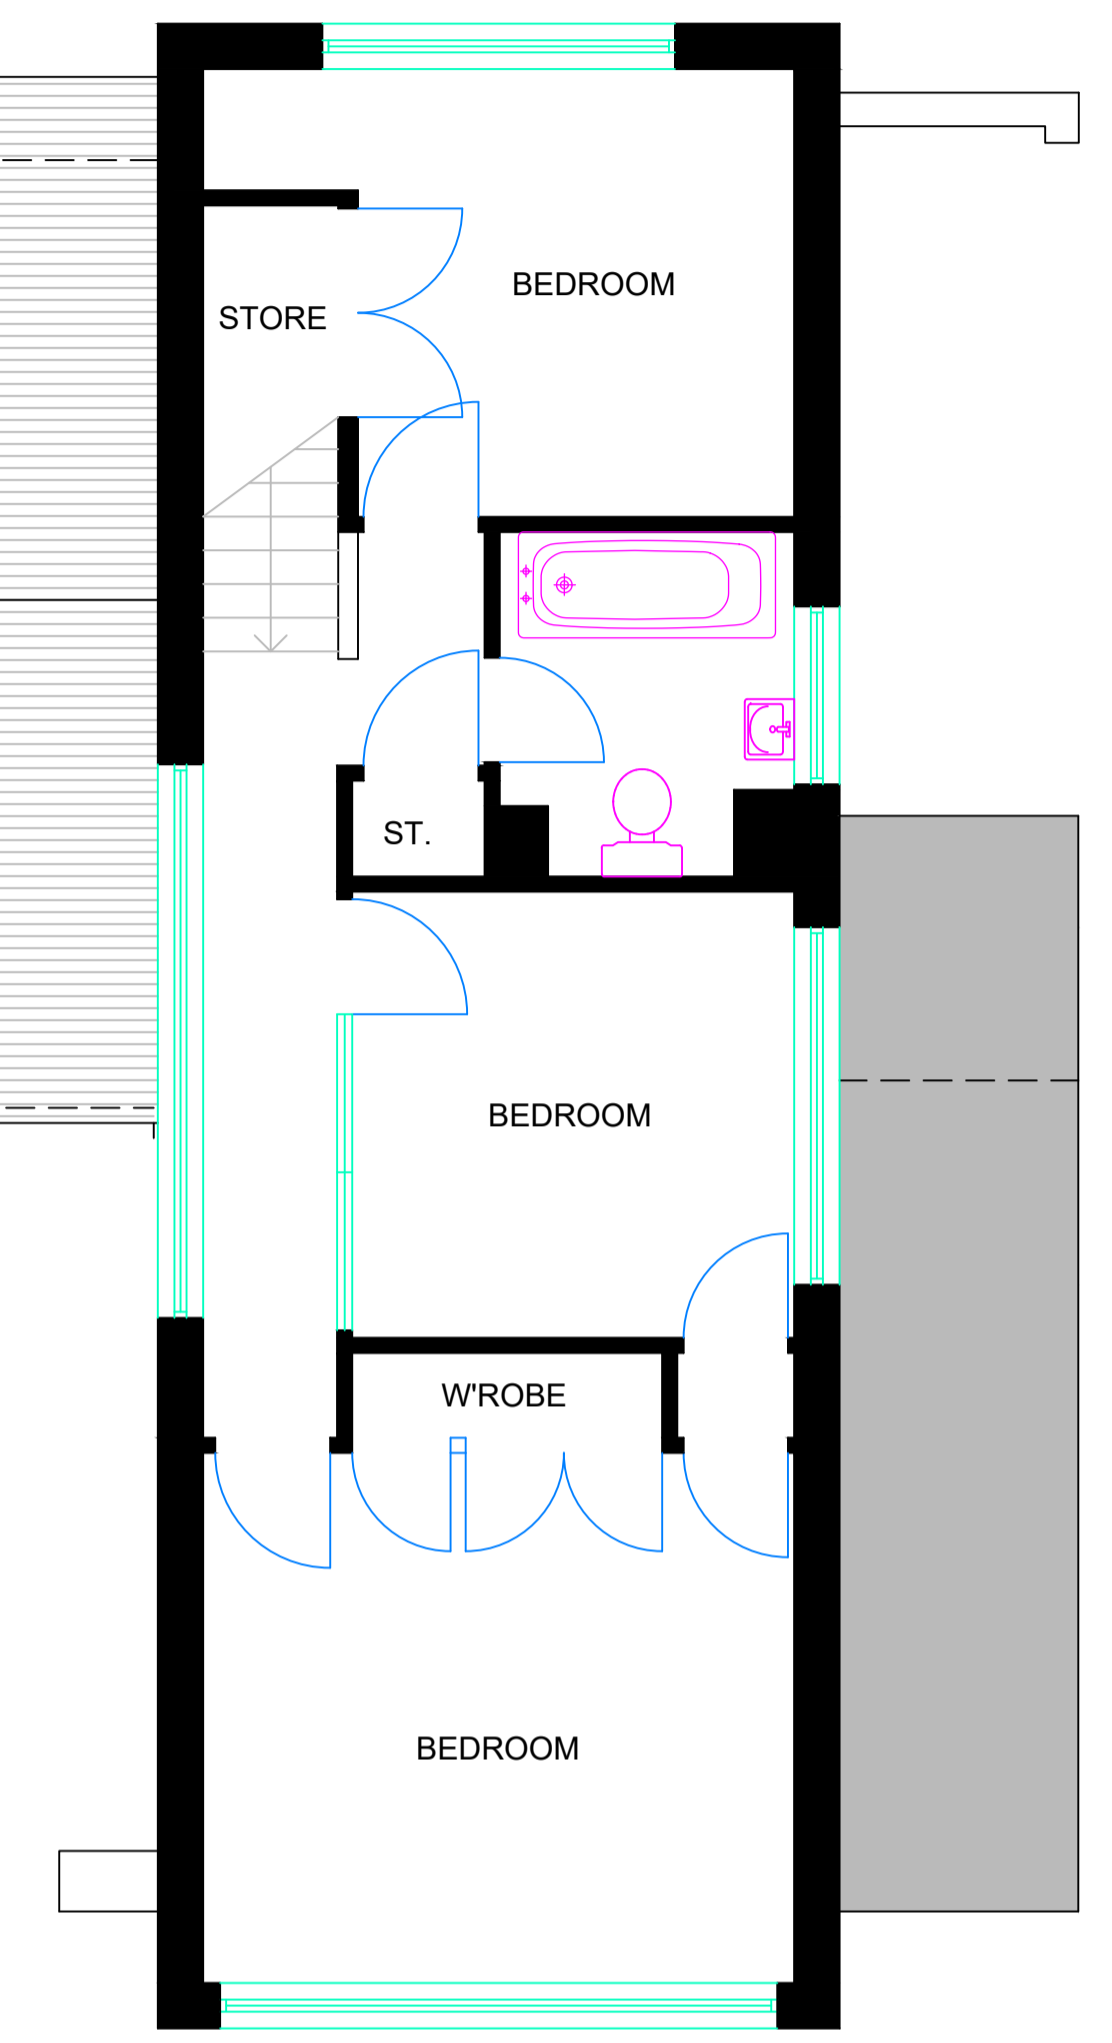

SCALE BAR @ 1:50

REV	DESCRIPTION	BY	DATE
DRAWING STATUS			
PLANNING			
MARK BROWN ARCHITECTURAL SURVEYOR			
ARCHITECTURAL & BUILDING SURVEYING SERVICES			
9 BRENDON AVENUE EAST KILBRIDE GLASGOW, G75 9GT			
Telephone: + 44 (0) 7501 945 591 Email: info@mark-brown.co.uk www.mark-brown.co.uk			
Client			
THOMAS BRADLEY & CO			
Project			
VARIOUS ALTERATIONS 24 INGLEWOOD CRESCENT, EK			
Drawing Title			
PLANS AS EXISTING			
Scale 1:50 @ A1	Date 22/06/2021	Drawn MB	Checked
Project Number A0010	Drawing Number 001	Rev.	

