


NOTES

1. This drawing is the sole copyright of Mark Alexander Brown Ltd and no part may be reproduced without the written consent from Mark Alexander Brown Ltd.
2. No dimensions are to be scaled from this drawing. Work to figured dimensions only.
3. Contractors must verify all figured dimensions on site before commencing any work or making any shop drawings.
4. All dimensions must be checked prior on site prior to commencement of works and any discrepancies notified immediately to Mark Alexander Brown Ltd.

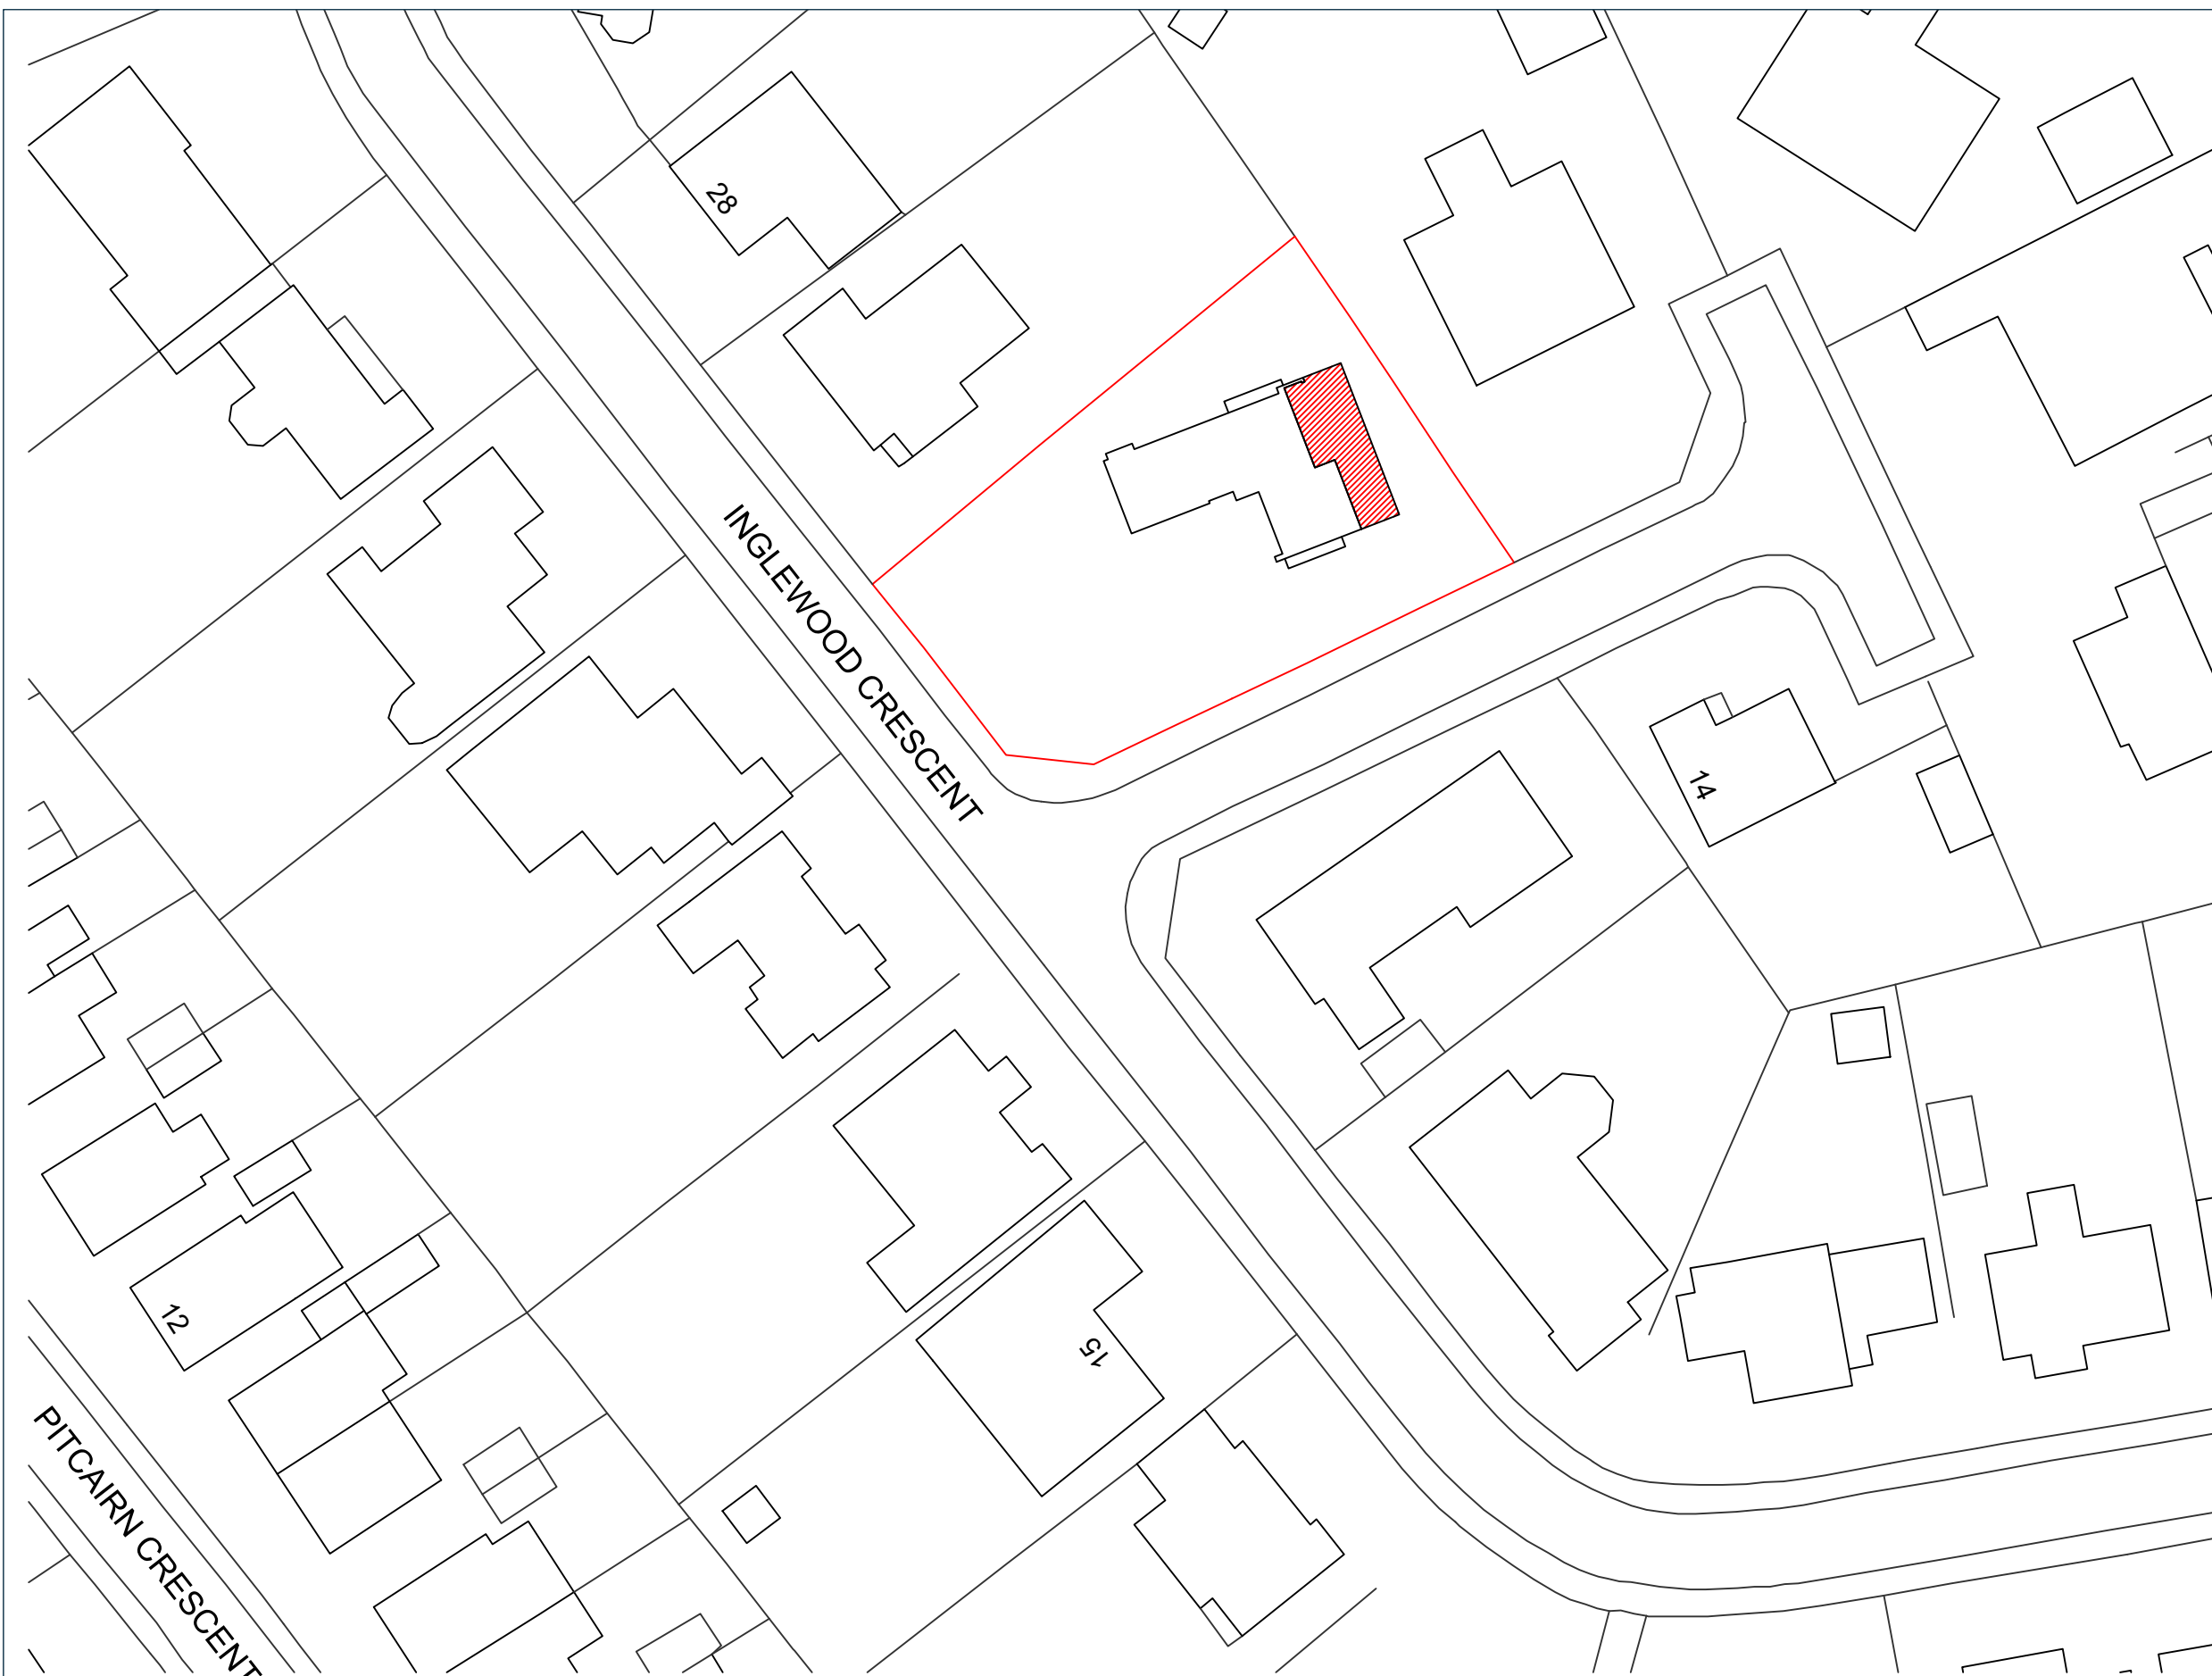

Ordnance Survey, (c) Crown Copyright 2021. All rights reserved. Licence number 100022432



SCALE BAR @ 1:500

REV	DESCRIPTION	BY	DATE
DRAWING STATUS			
PLANNING			



ARCHITECTURAL & BUILDING SURVEYING SERVICES

9 BRENDON AVENUE, EAST KILBRIDE
G75 9GT

Telephone: + 44 (0) 7501 945 591
Email: info@mark-brown.co.uk
www.mark-brown.co.uk



Client
THOMAS BRADLEY & CO

Project
**EXTENSION AND ALTERATIONS
24 INGLEWOOD CRESCENT
EAST KILBRIDE**

Drawing Title
LOCATION PLAN AS PROPOSED

Scale 1:500 @ A3	Date 21/07/2021	Drawn MB	Checked
Project Number A0010	Drawing Number 007	Rev. -	