


**NOTES**

1. This drawing is the sole copyright of Mark Alexander Brown Ltd and no part may be reproduced without the written consent from Mark Alexander Brown Ltd.
2. No dimensions are to be scaled from this drawing. Work to figured dimensions only.
3. Contractors must verify all figured dimensions on site before commencing any work or making any shop drawings.
4. All dimensions must be checked prior on site prior to commencement of works and any discrepancies notified immediately to Mark Alexander Brown Ltd.

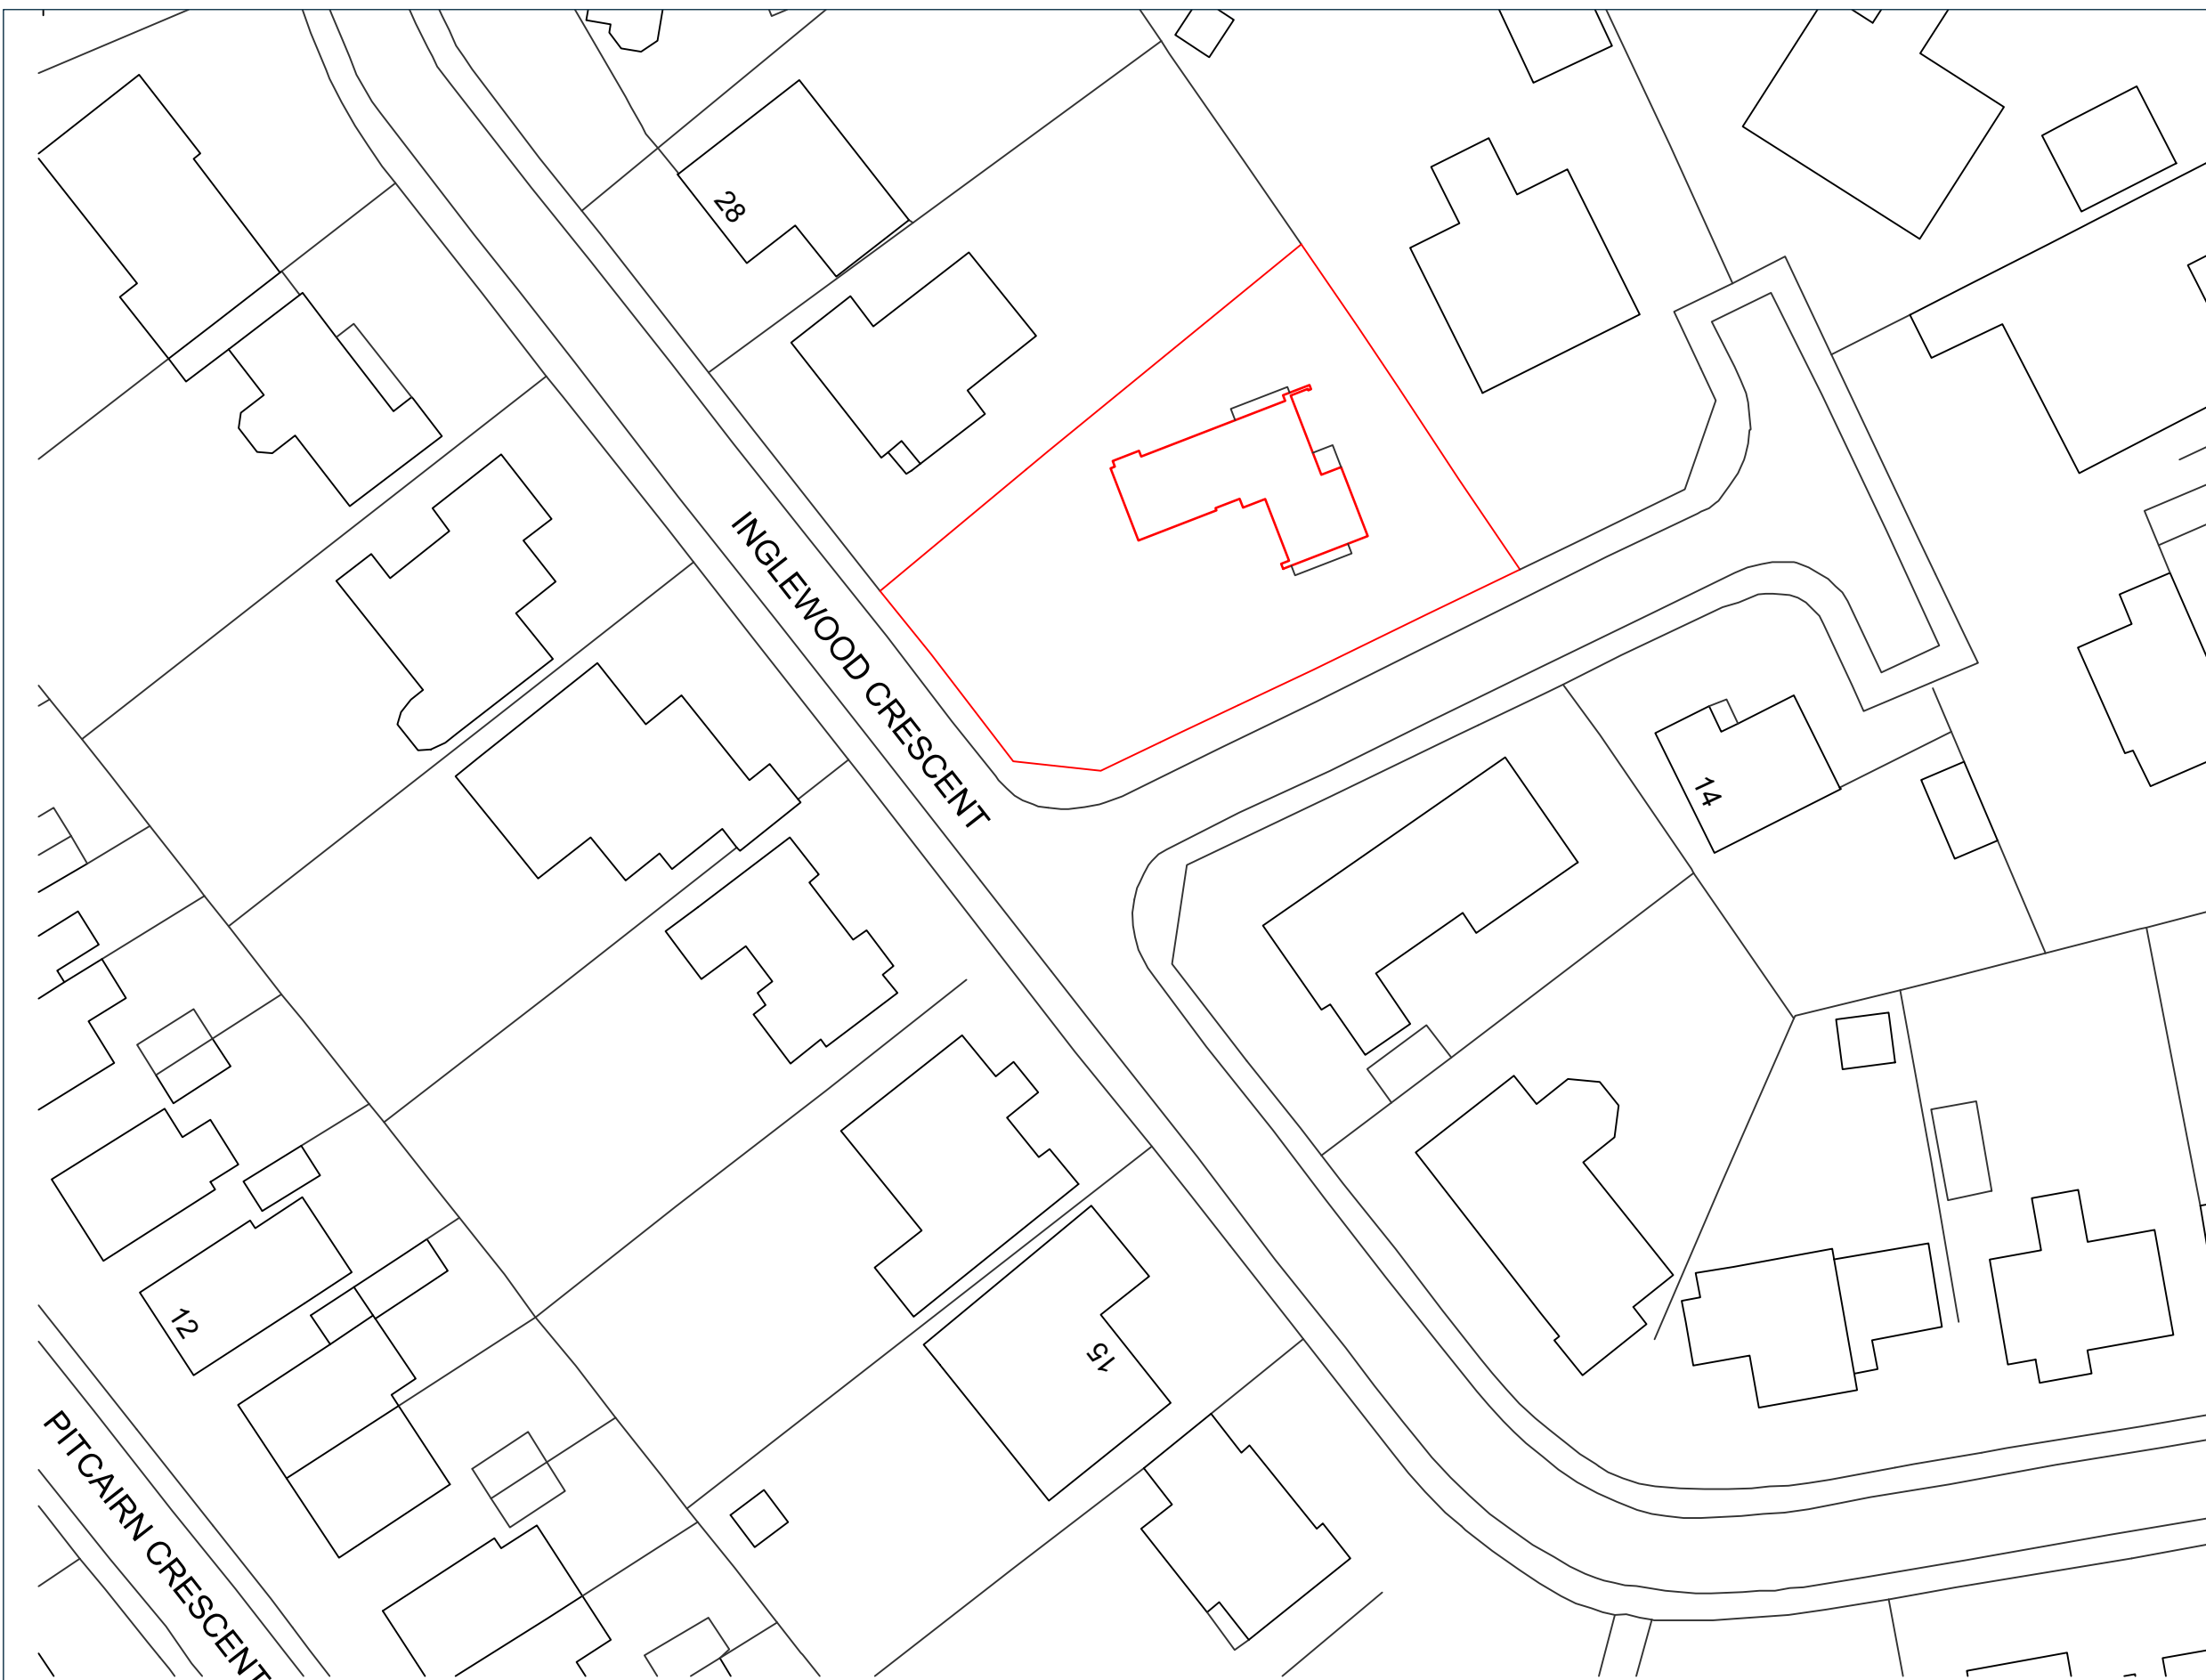

Ordnance Survey, (c) Crown Copyright 2021. All rights reserved. Licence number 100022432



**SCALE BAR @ 1:500**

REV	DESCRIPTION	BY	DATE
DRAWING STATUS			
PLANNING			
<b>MARK BROWN</b> ARCHITECTURAL SURVEYOR			
ARCHITECTURAL & BUILDING SURVEYING SERVICES			
9 BRENDON AVENUE, EAST KILBRIDE G75 9GT			
Telephone: + 44 (0) 7501 945 591 Email: info@mark-brown.co.uk www.mark-brown.co.uk			
Client			
THOMAS BRADLEY & CO			
Project			
EXTENSION AND ALTERATIONS 24 INGLEWOOD CRESCENT EAST KILBRIDE			
Drawing Title			
LOCATION PLAN AS EXISTING			
Scale	Date	Drawn	Checked
1:500 @ A3	21/07/2021	MB	
Project Number	Drawing Number	Rev.	
A0010	006	-	

