


EXISTING
A.H.U. PLANT & SCREEN BEHIND
PROPOSED NEW
AIR SOURCE HEAT PUMPS

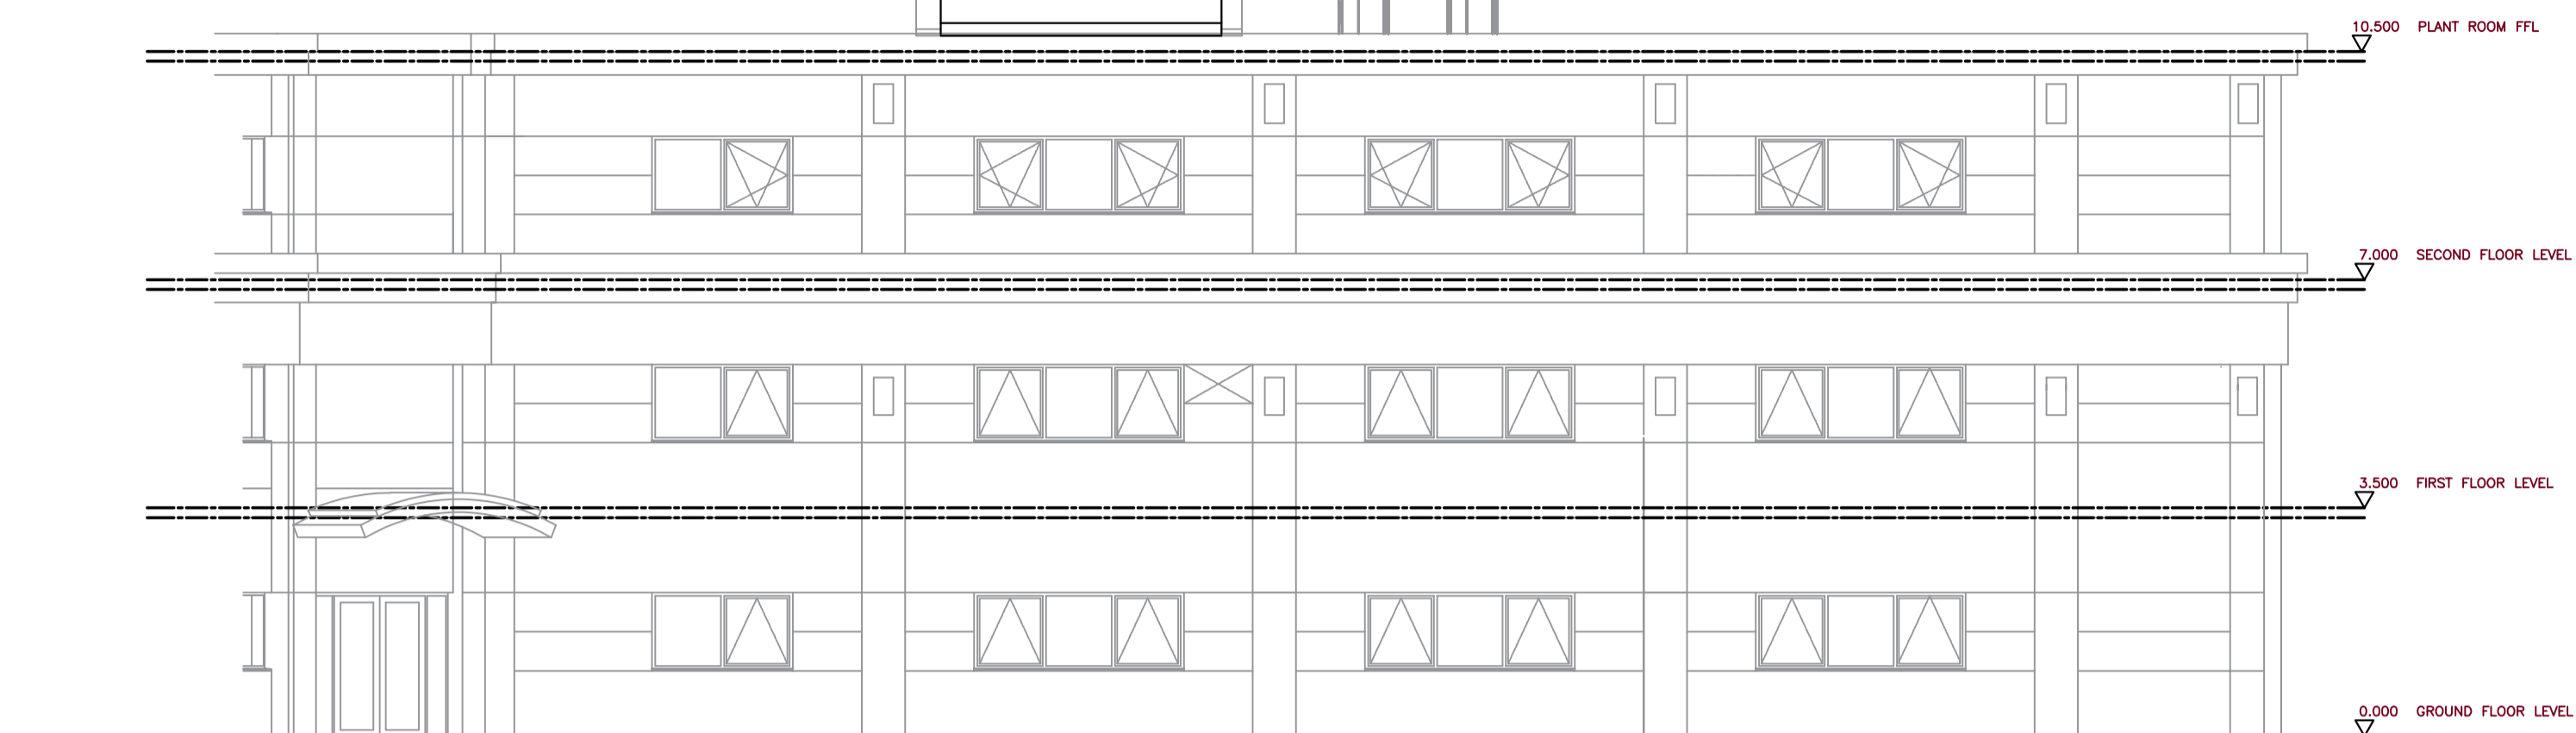


ELEVATION 5




ELEVATION 6

PROPOSED NEW
AIR SOURCE HEAT PUMPS
WITH EXISTING
A.H.U. PLANT & SCREEN BEHIND

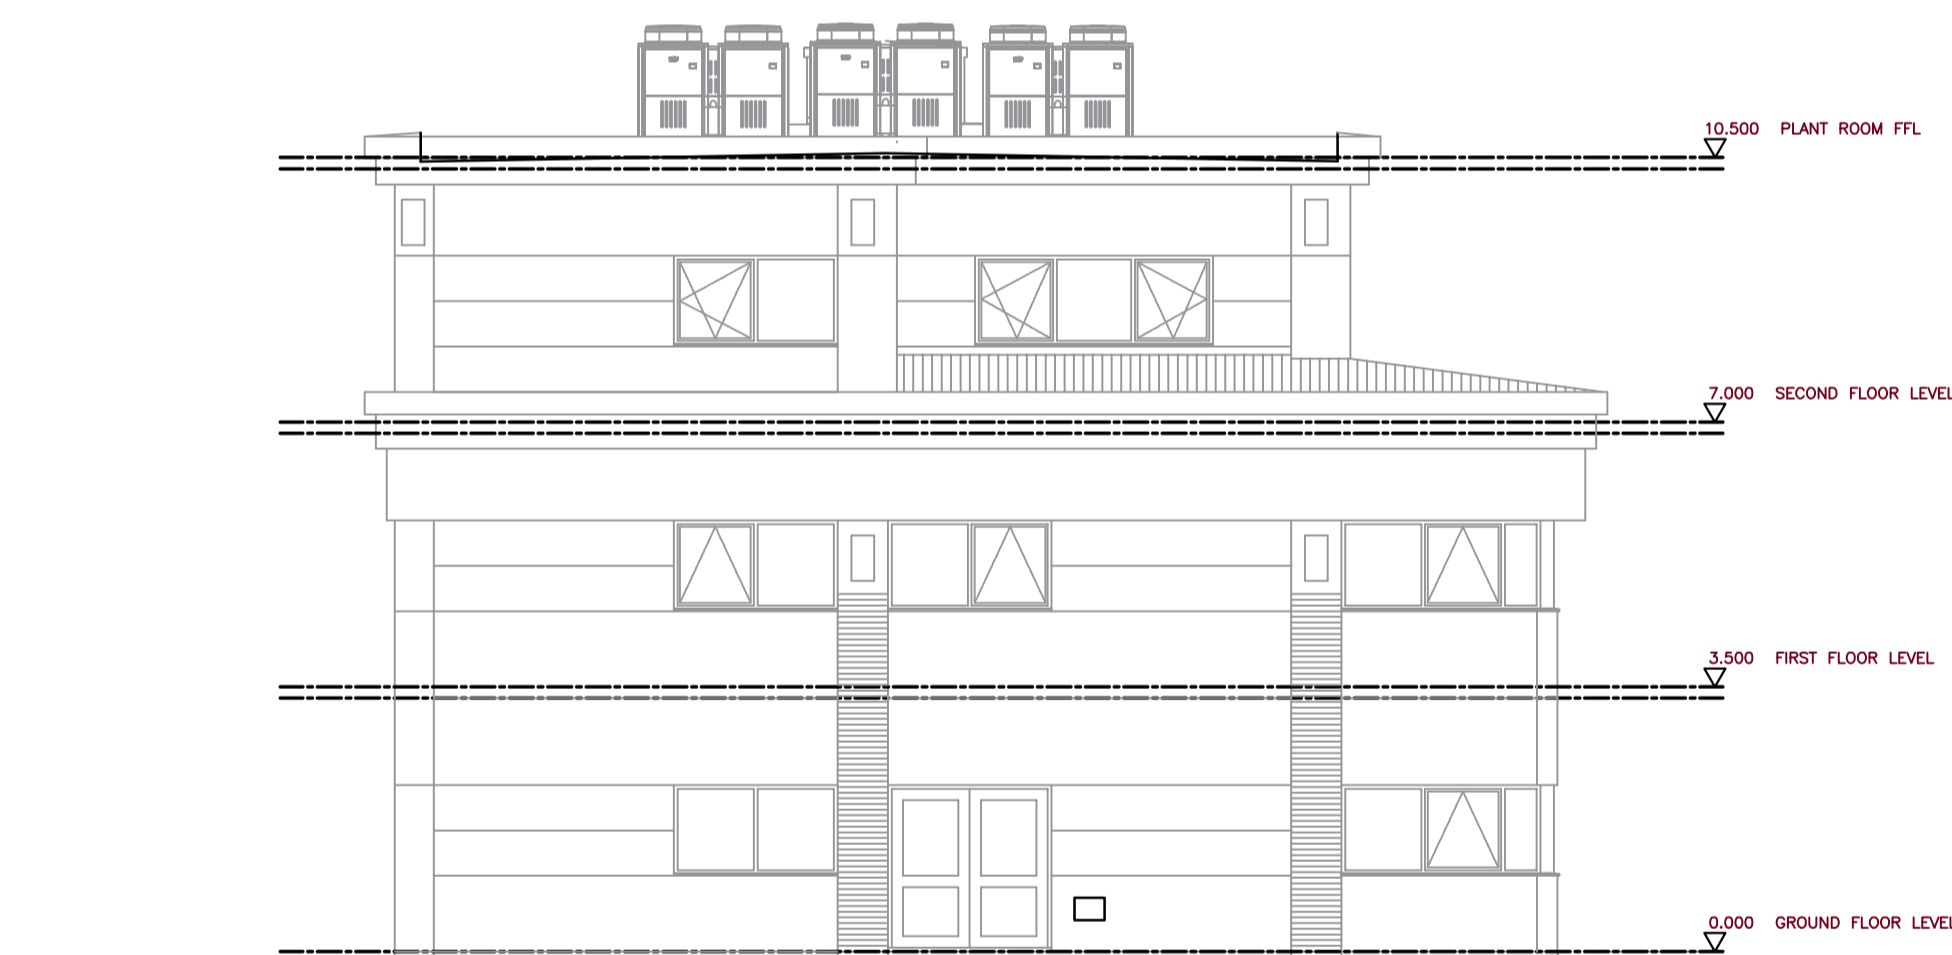


ELEVATION 7

EXISTING SCREENING TO
A.H.U. PLANT
PROPOSED NEW
AIR SOURCE HEAT PUMPS

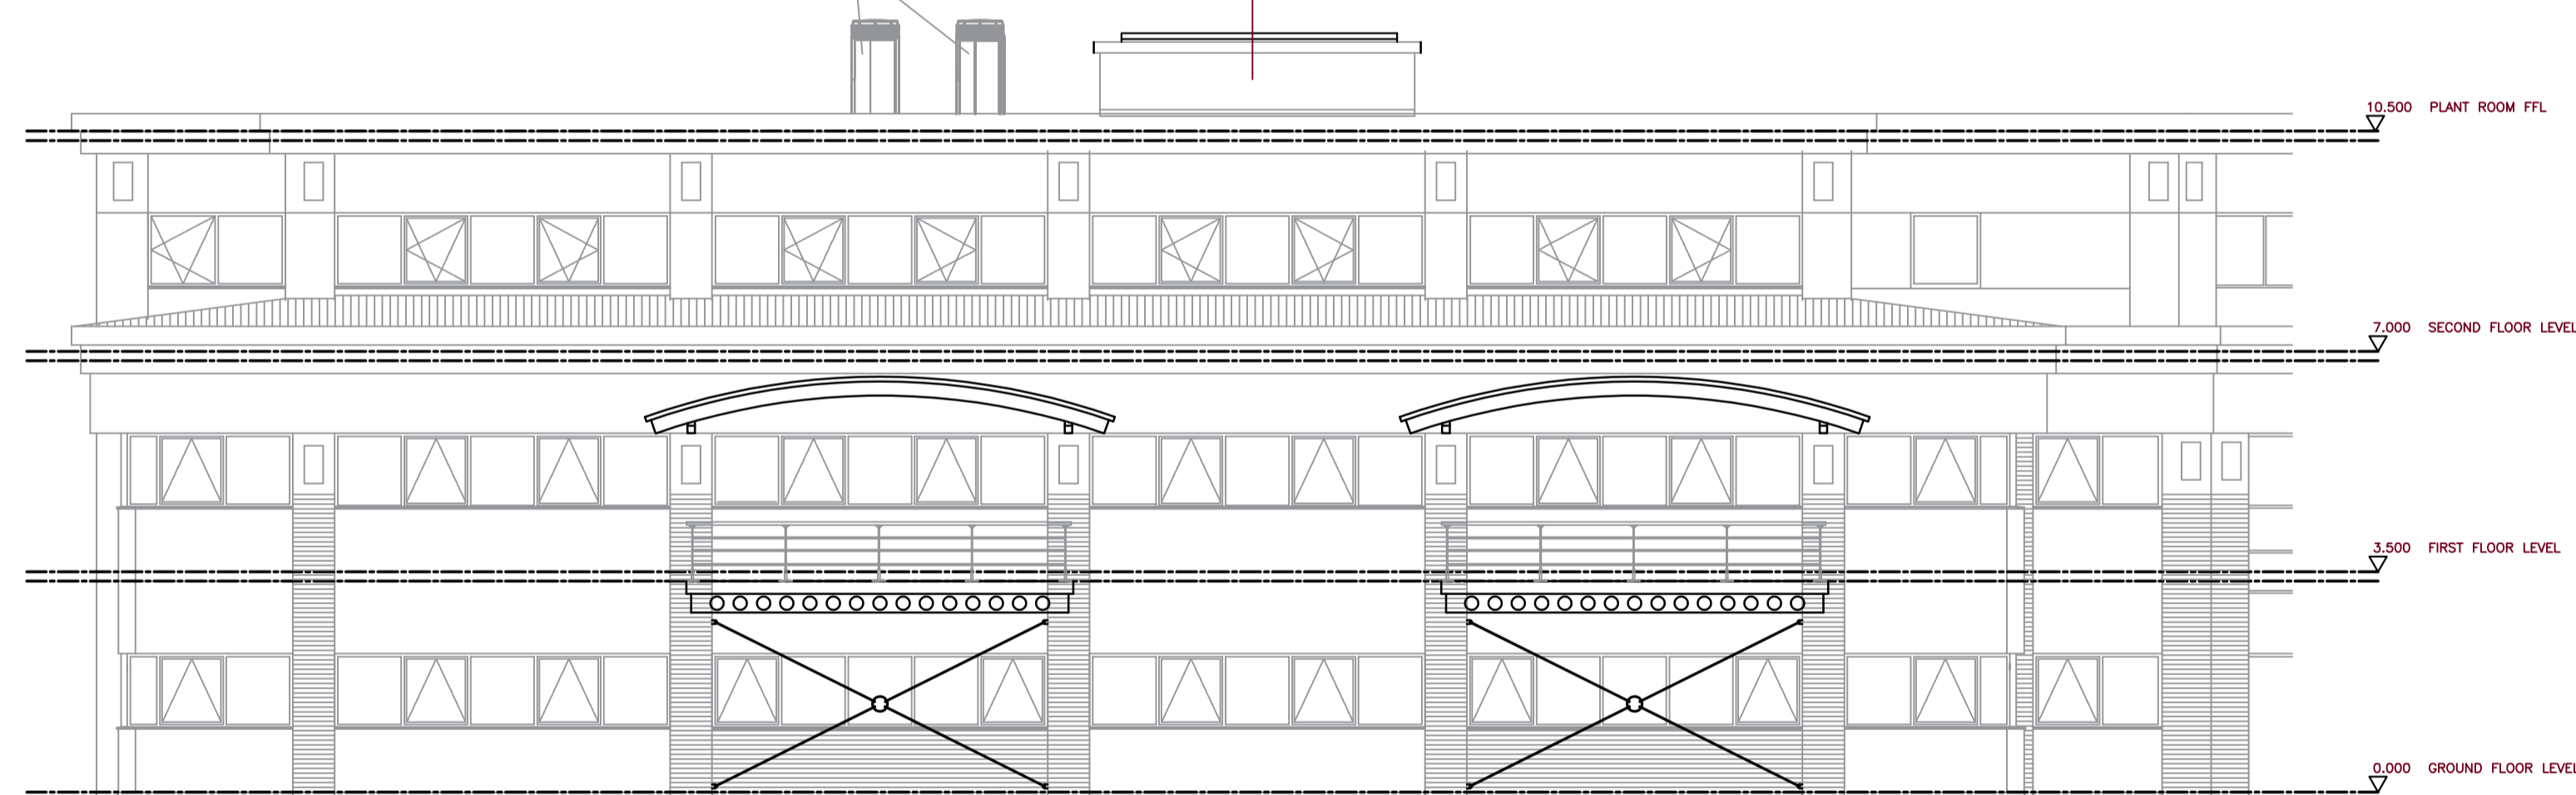

ELEVATION 8

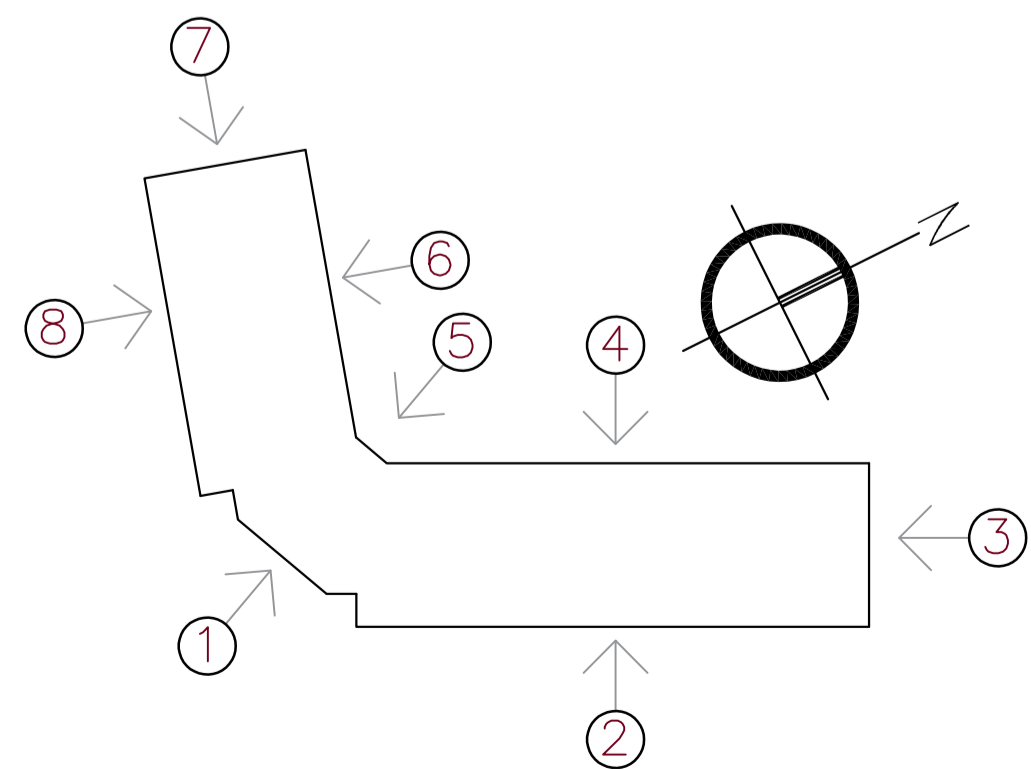

ELEVATION KEY

P01	PLANNING	21/07/21	ST	MC
Rev	Description	Date	Chk	Appr
Project No:	Scale @ A1:	1:100	Drawn By:	JE



Vision, form and function

Project:
Kent Innovation Centre
Millenium Way
Westwood
Broadstairs CT10 2QQ

Client:
Thanet District Council

Title:
Proposed Elevations 2 of 2

Drawing Number:	KIC-IWD-XX-XX-DR-A-2511		
Status:	Purpose of Issue:	Revision:	
S2	PLANNING	P01	