



ELEVATION 1

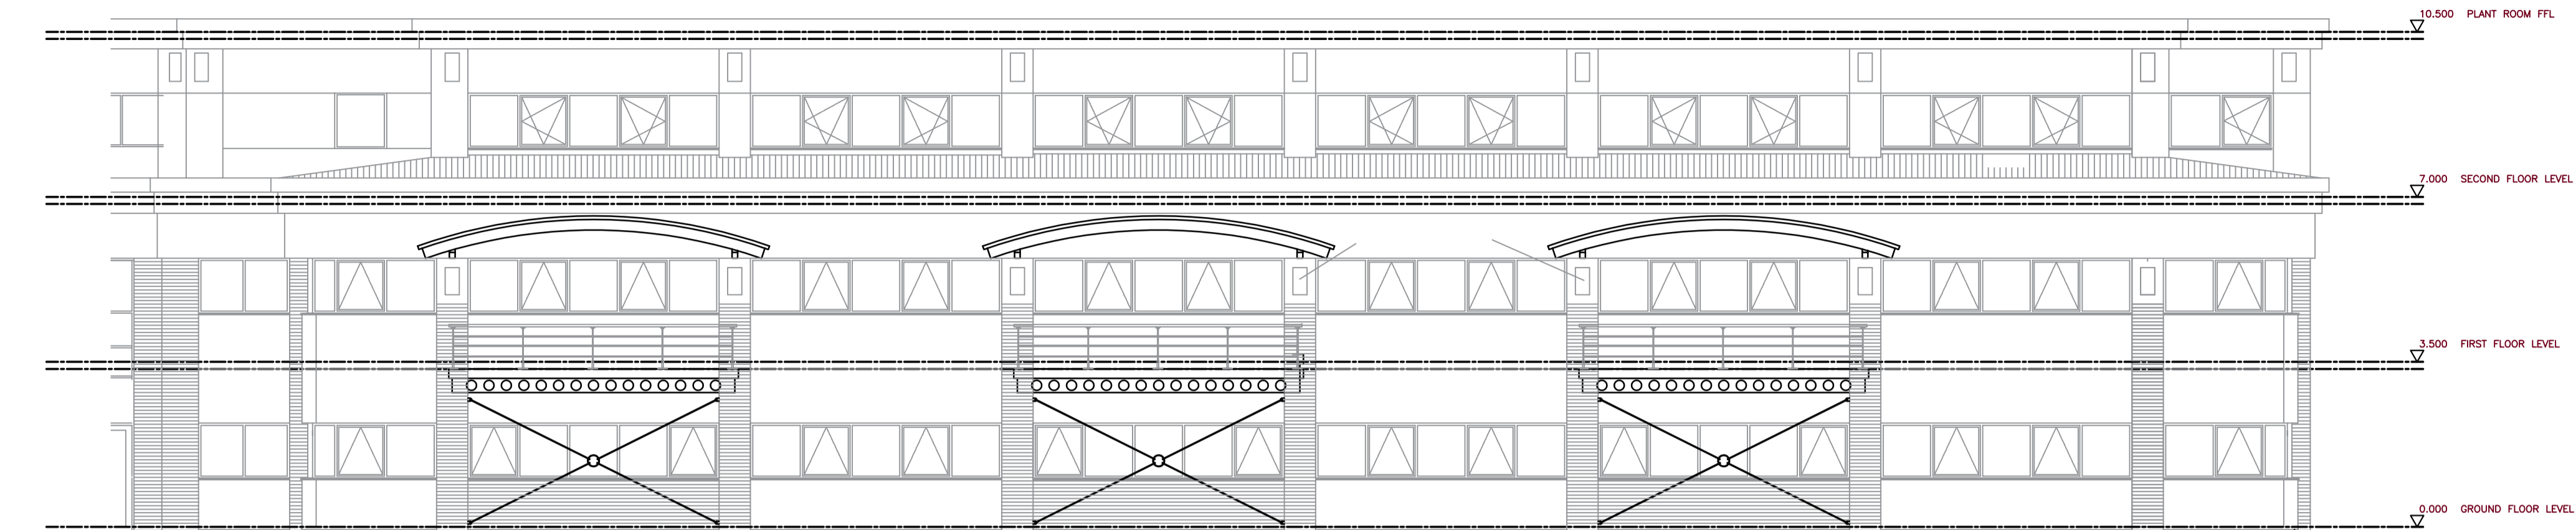


ELEVATION 2



ELEVATION 3

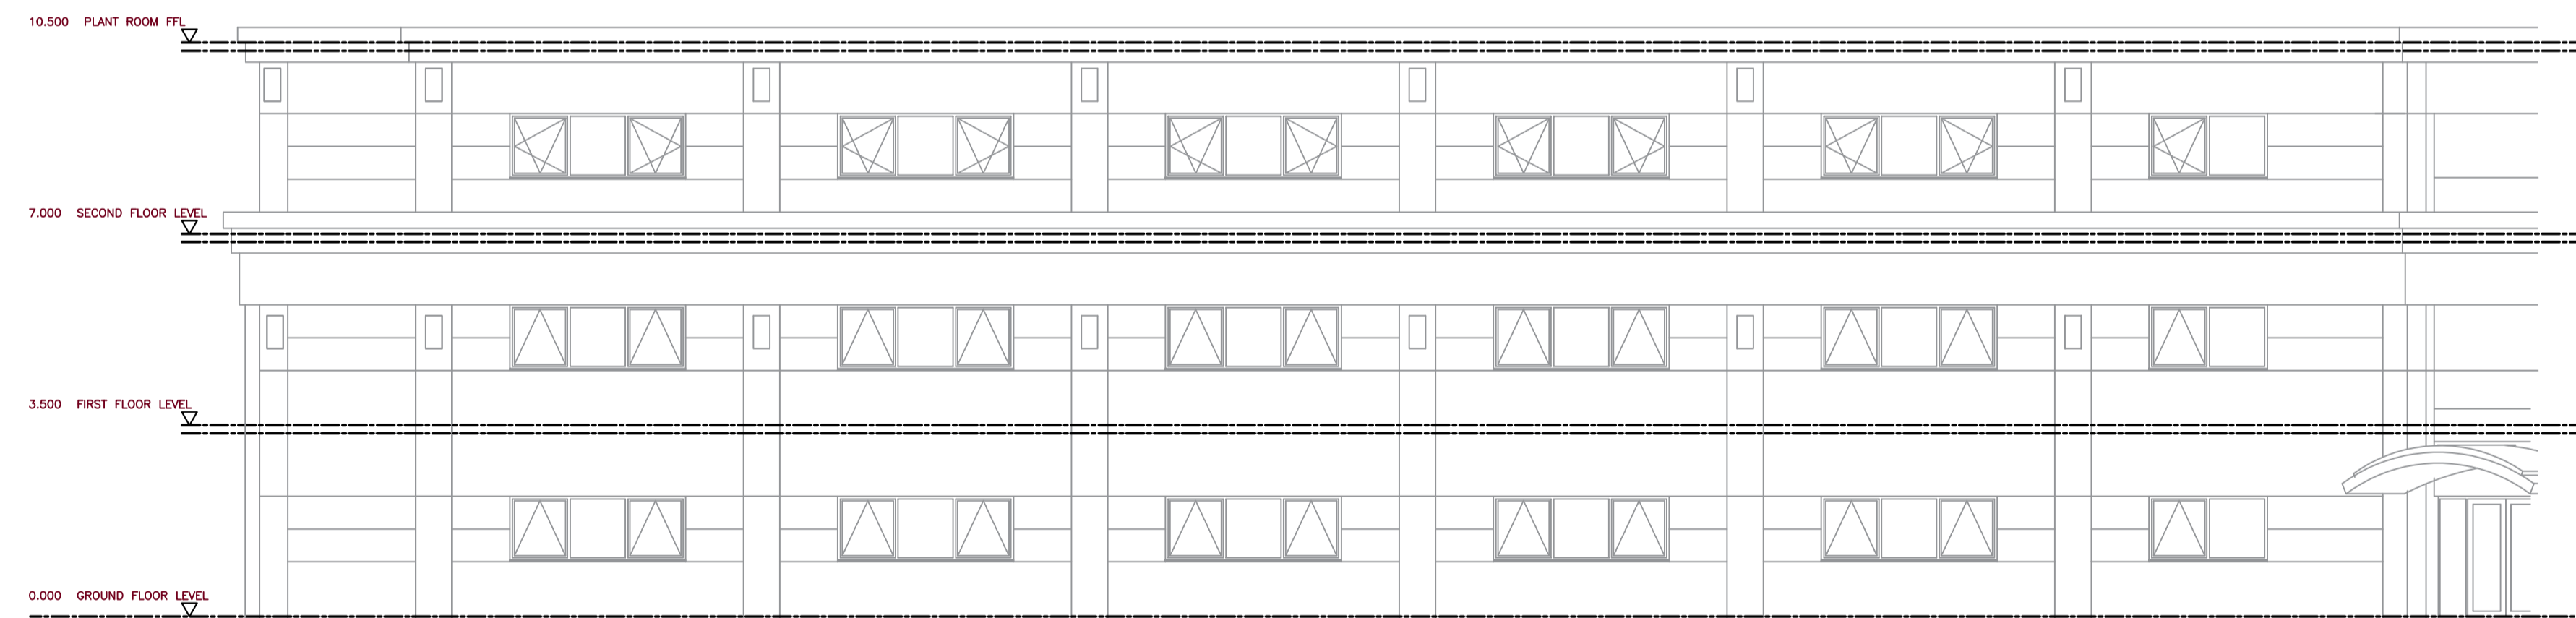

ELEVATION 4

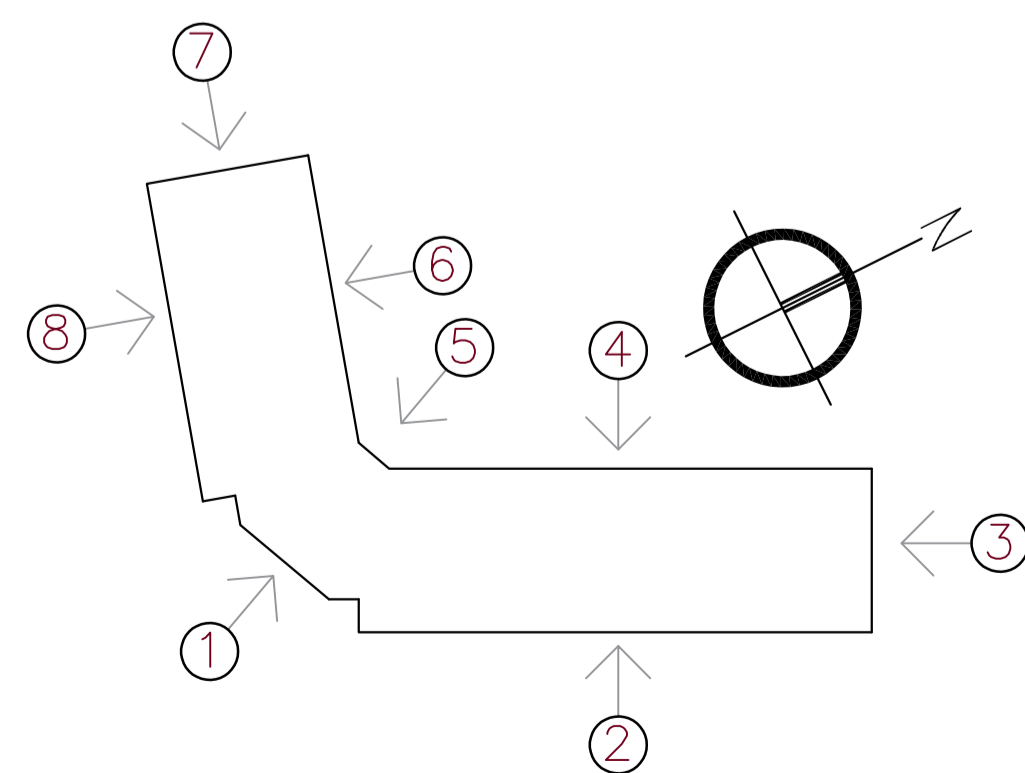

ELEVATION KEY

P01	PLANNING	21/07/21	ST	MC
Rev	Description	Date	Chk	Appr
Project No:	Scale @ A1:	1:100	Drawn By:	JE
502086				



Vision, form and function

Project:
Kent Innovation Centre
Millenium Way
Westwood
Broadstairs CT10 2QQ

Client:
Thanet District Council

Title:
Proposed Elevations 1 of 2

Drawing Number:	KIC-IWD-XX-XX-DR-A-2510		
Status:	Purpose of Issue:	Revision:	
S2	PLANNING	P01	