



EXISTING
A.H.U. PLANT & SCREEN BEHIND

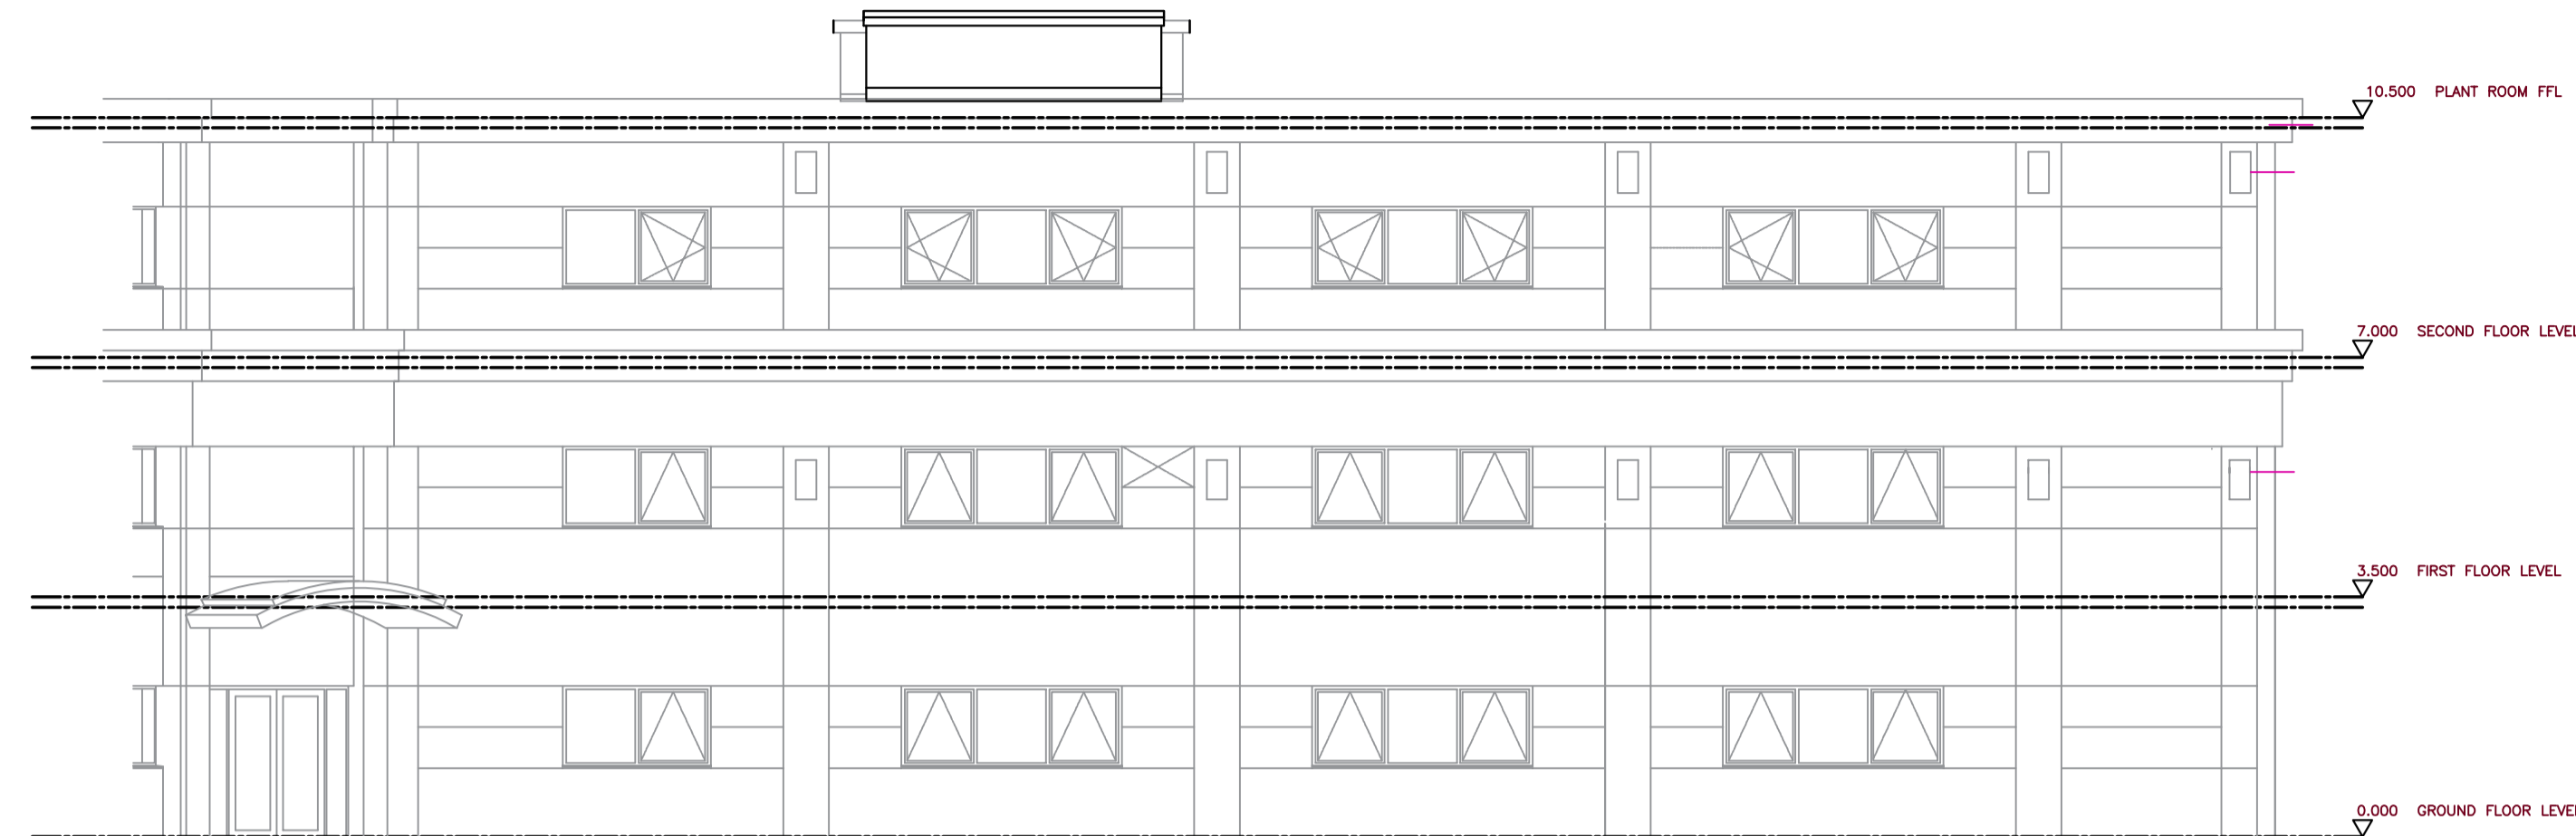


ELEVATION 6

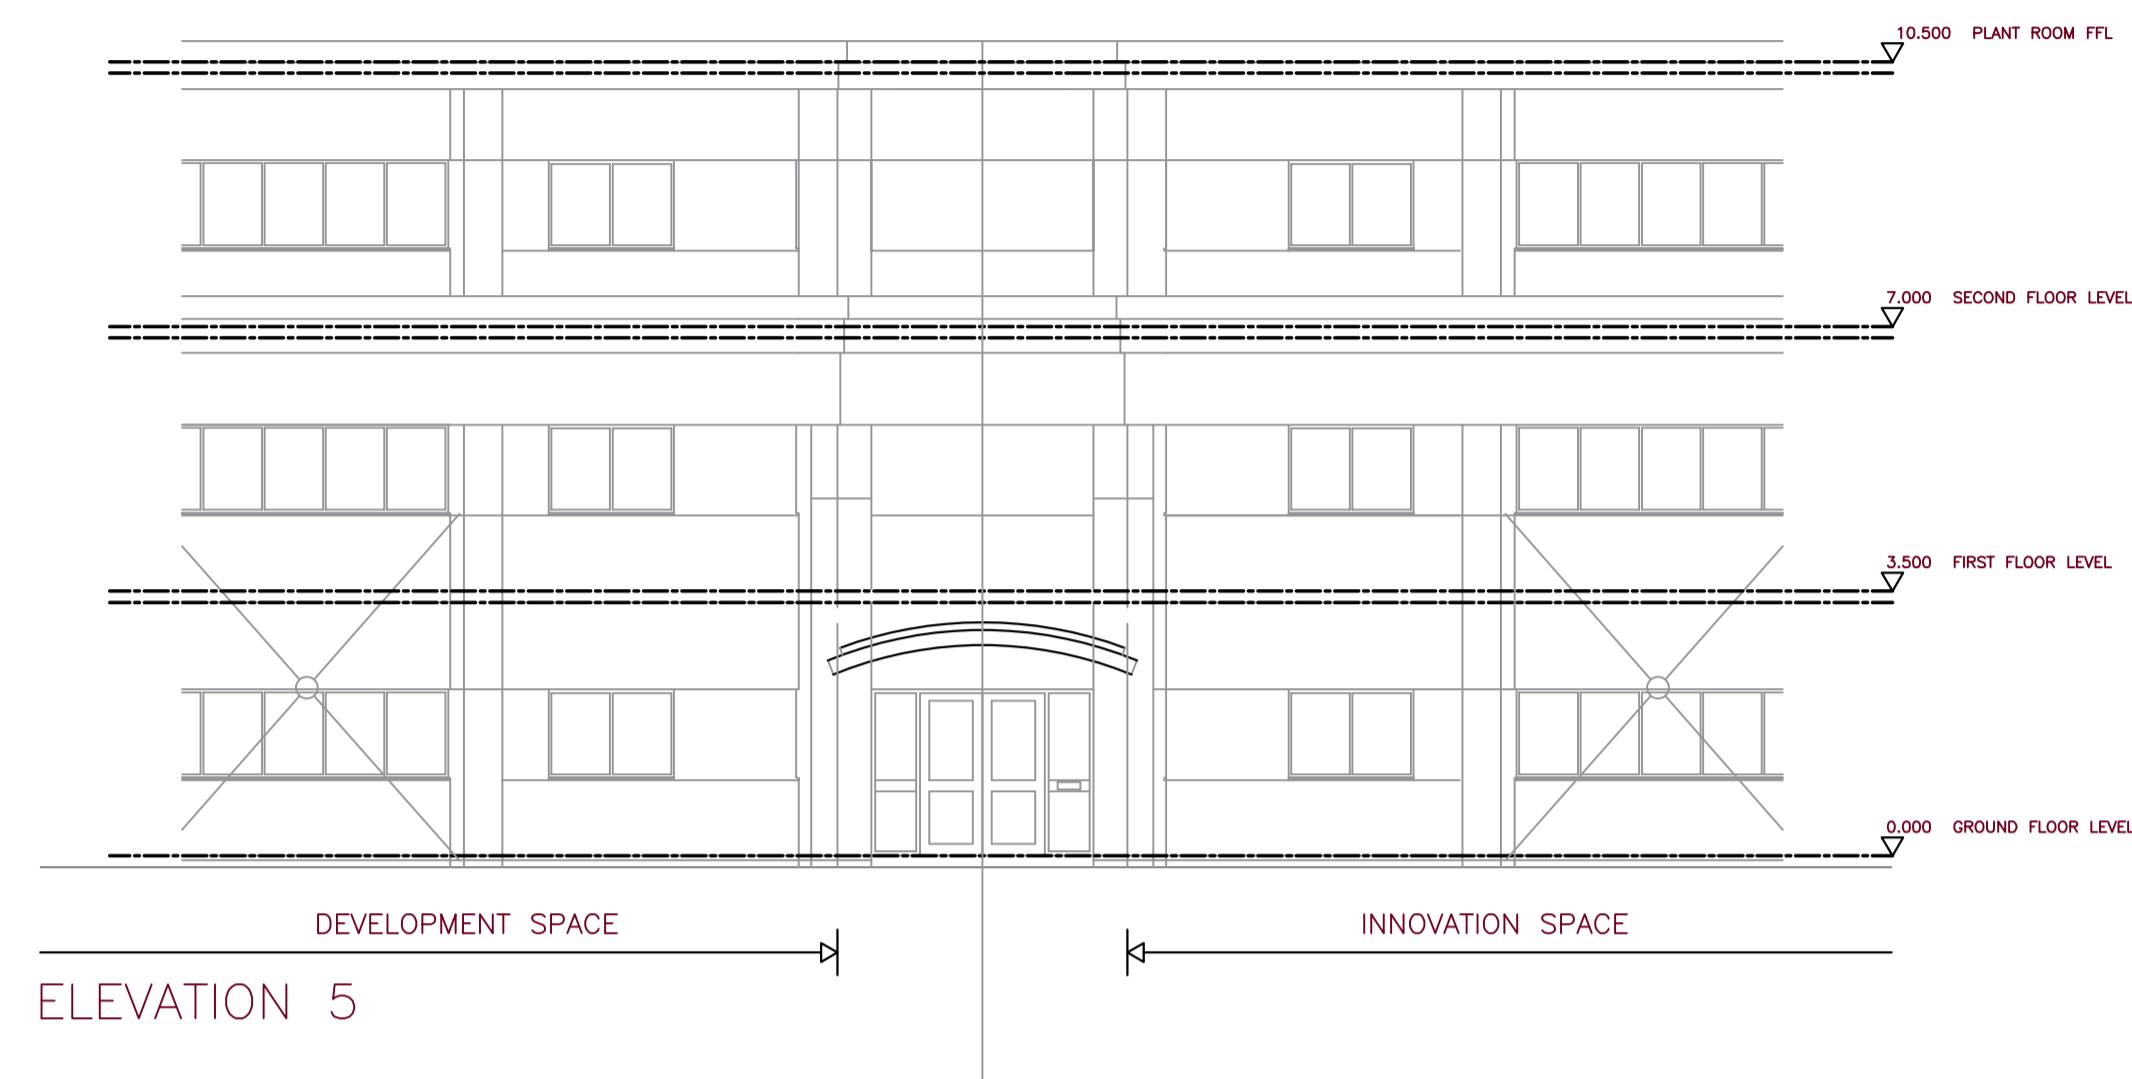


ELEVATION 5

EXISTING
A.H.U. & SCREEN

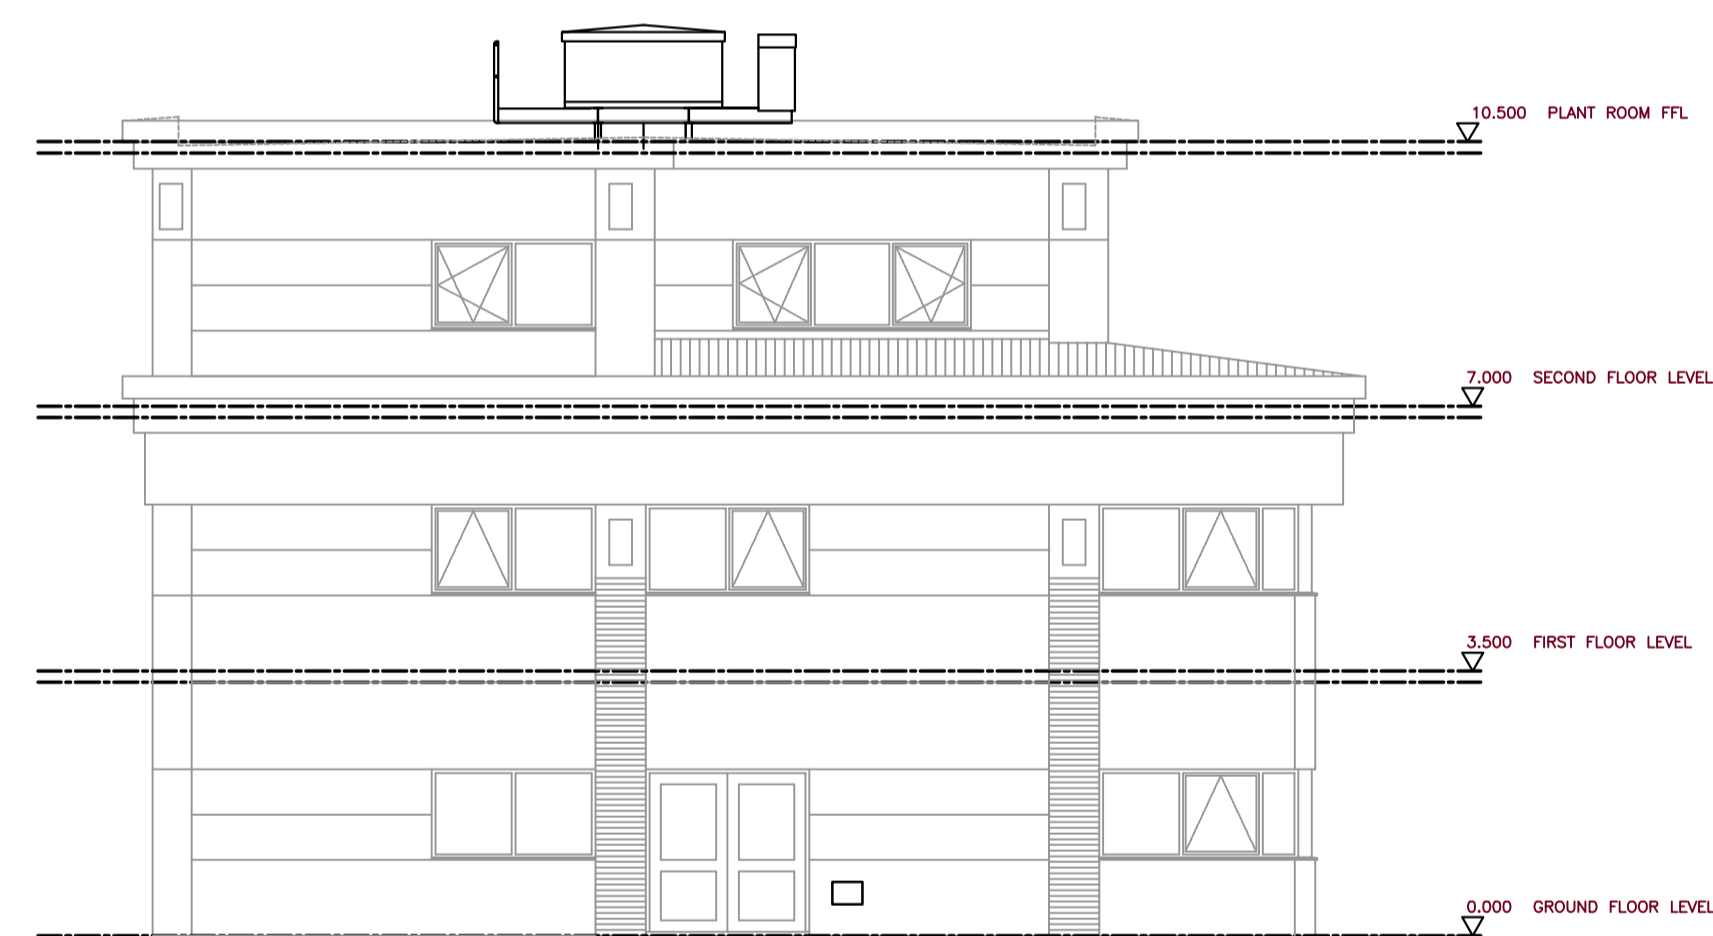


ELEVATION 7

EXISTING SCREENING TO
A.H.U. PLANT

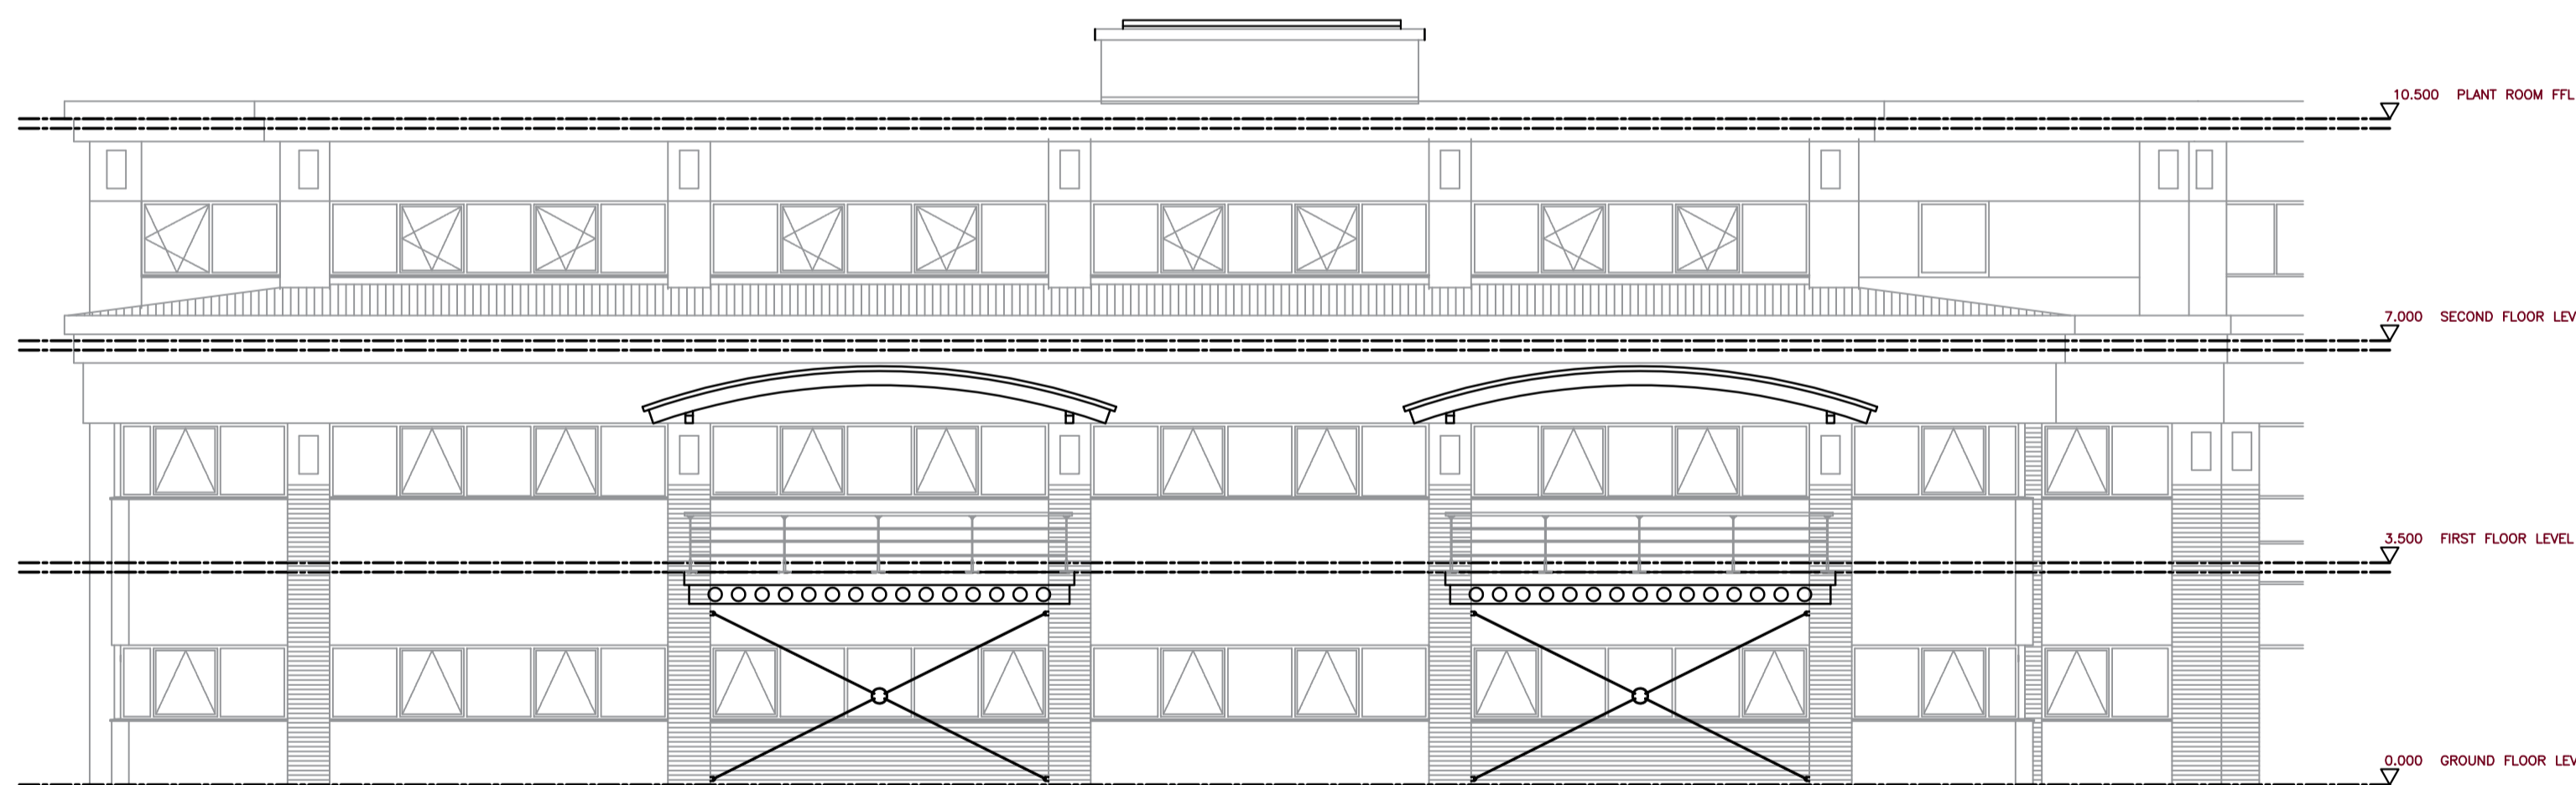

ELEVATION 8

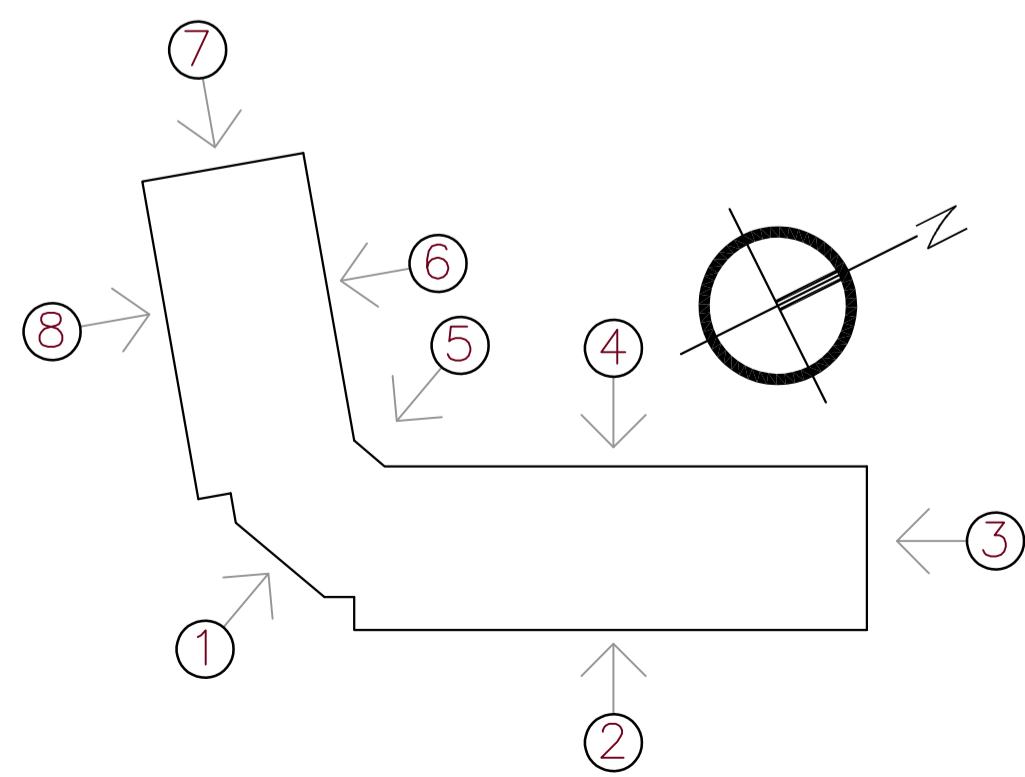

ELEVATION KEY

P01 PLANNING	21/07/21	ST	MC
New Description	Date	CHK	APP
Project No: 502086	Scale @ A1: 1:100	Drawn By: JE	



Vision, form and function

Project:
Kent Innovation Centre
Millenium Way
Westwood
Broadstairs CT10 2QQ

Client:
Thanet District Council

Title:
Existing Elevations 2 of 2

Drawing Number: KIC-IWD-XX-XX-DR-A-2211	Status: S2	Purpose of Issue: PLANNING	Revision: P01
--	---------------	-------------------------------	------------------