


21/00958/P

Not Set

Not Set

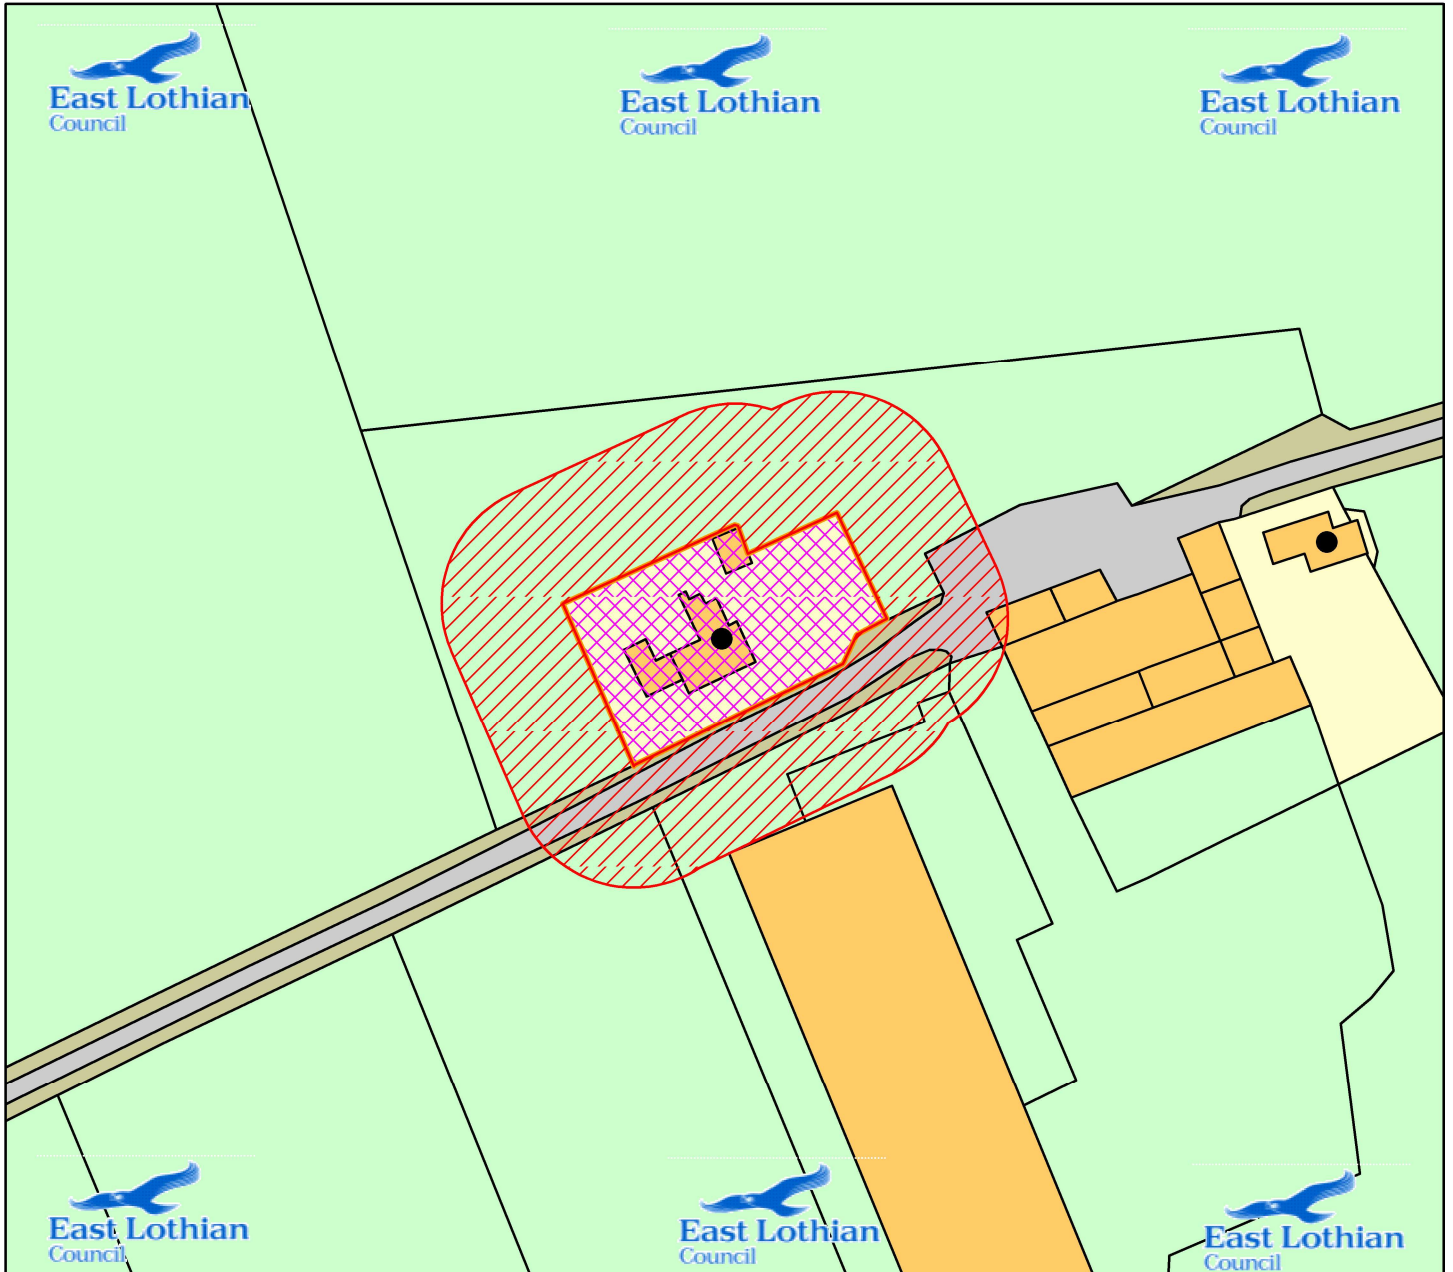

Scale : 1:1,250



Organisation	East Lothian Council
Department	Planning
Date	27/07/2021
SLA Number	100023381