


HOUSE no. 10

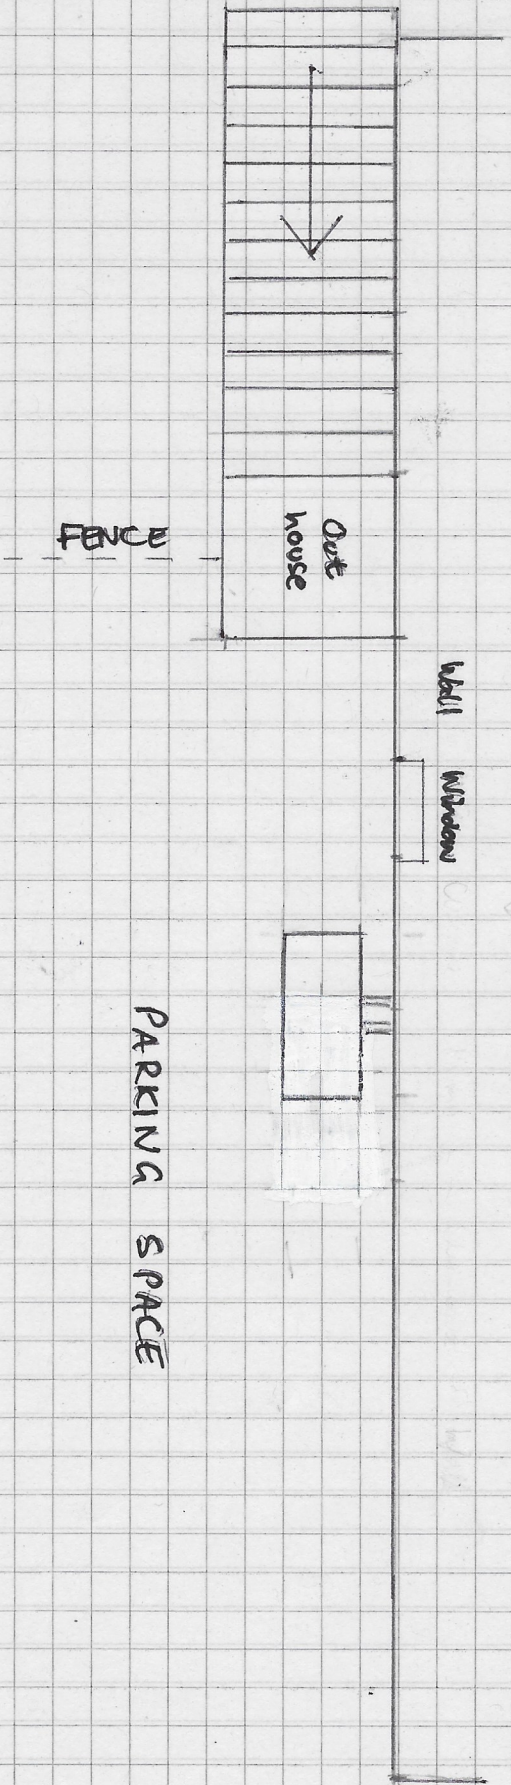

Placement of proposed air source heat pump
at 10 Temple Mains Steading, Innerwick, East Lothian

Scale: 2 cm = 1m

