
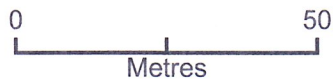


Figure 1 - Location Plan

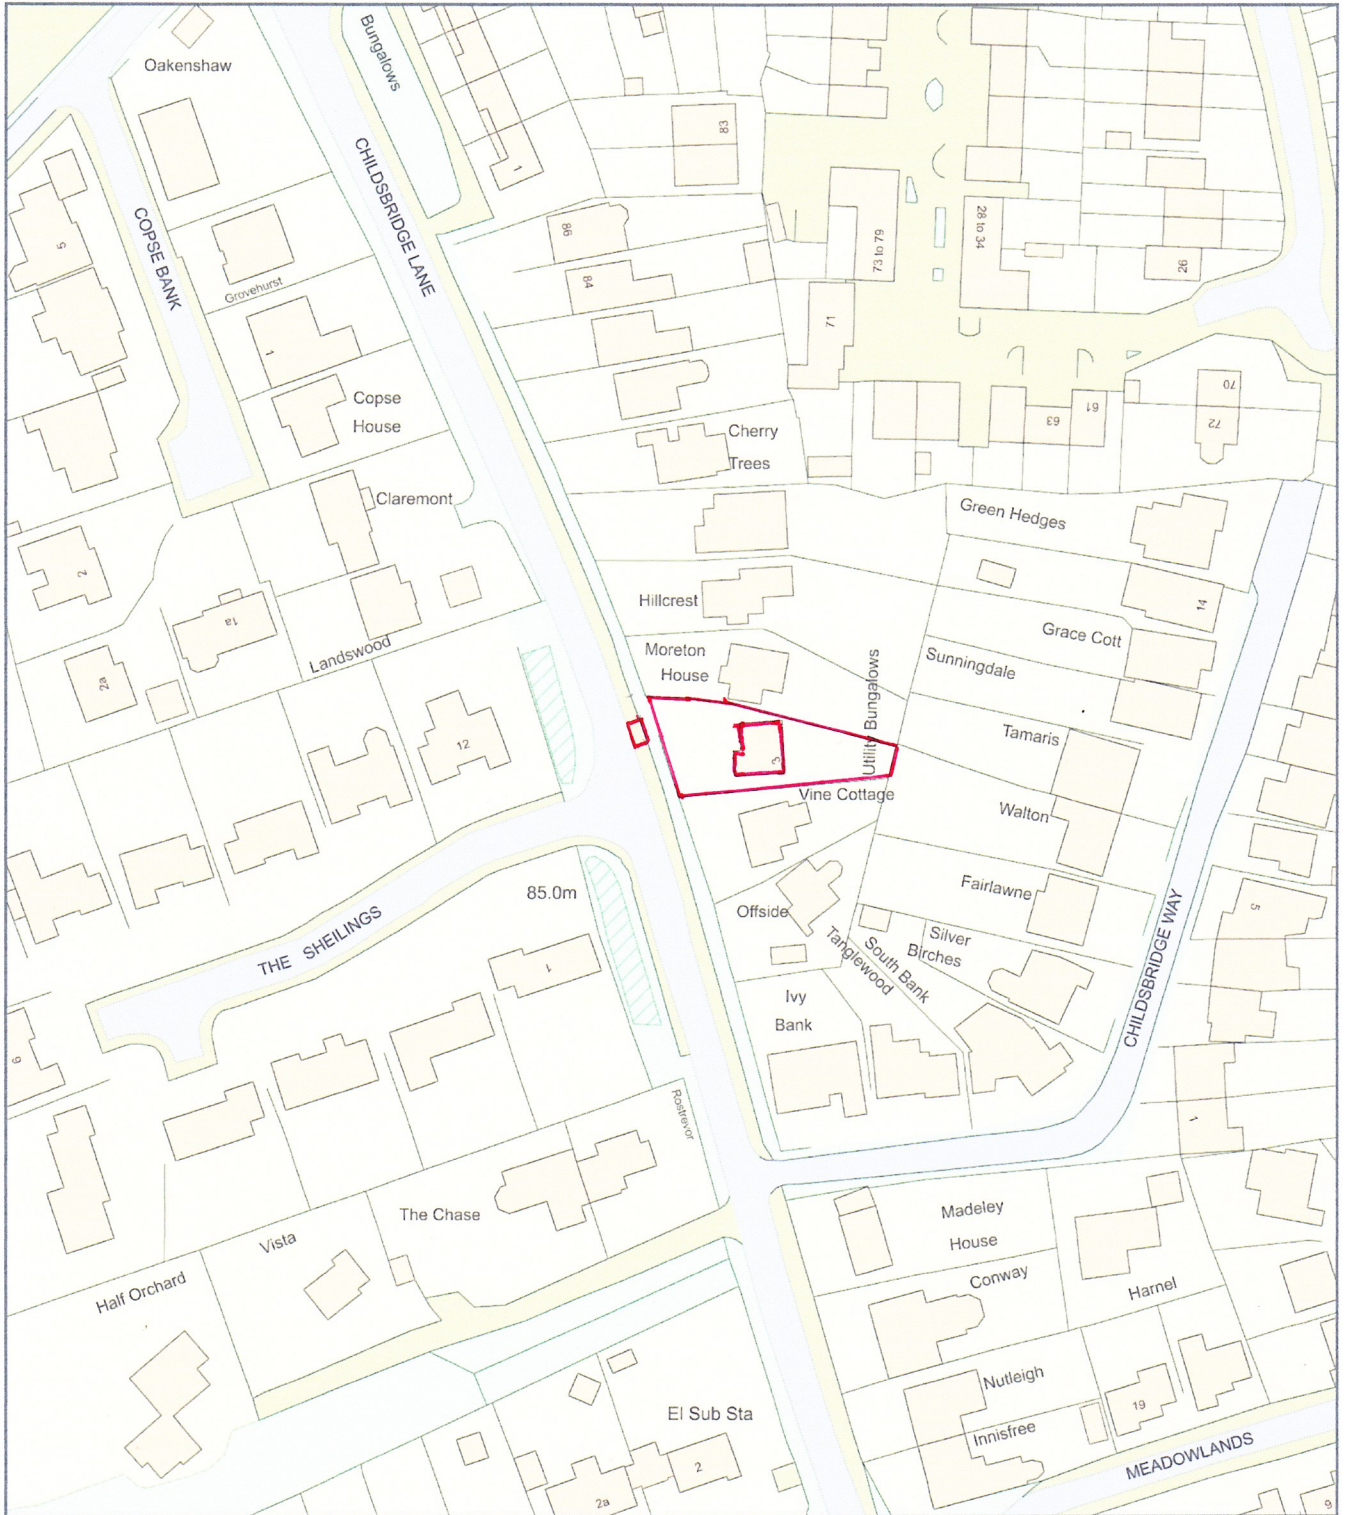

Plan Produced for: Paul Warner

Date Produced: 13 Jul 2021

Plan Reference Number: TQRQM21194144859050

Scale: 1:1250 @ A4