
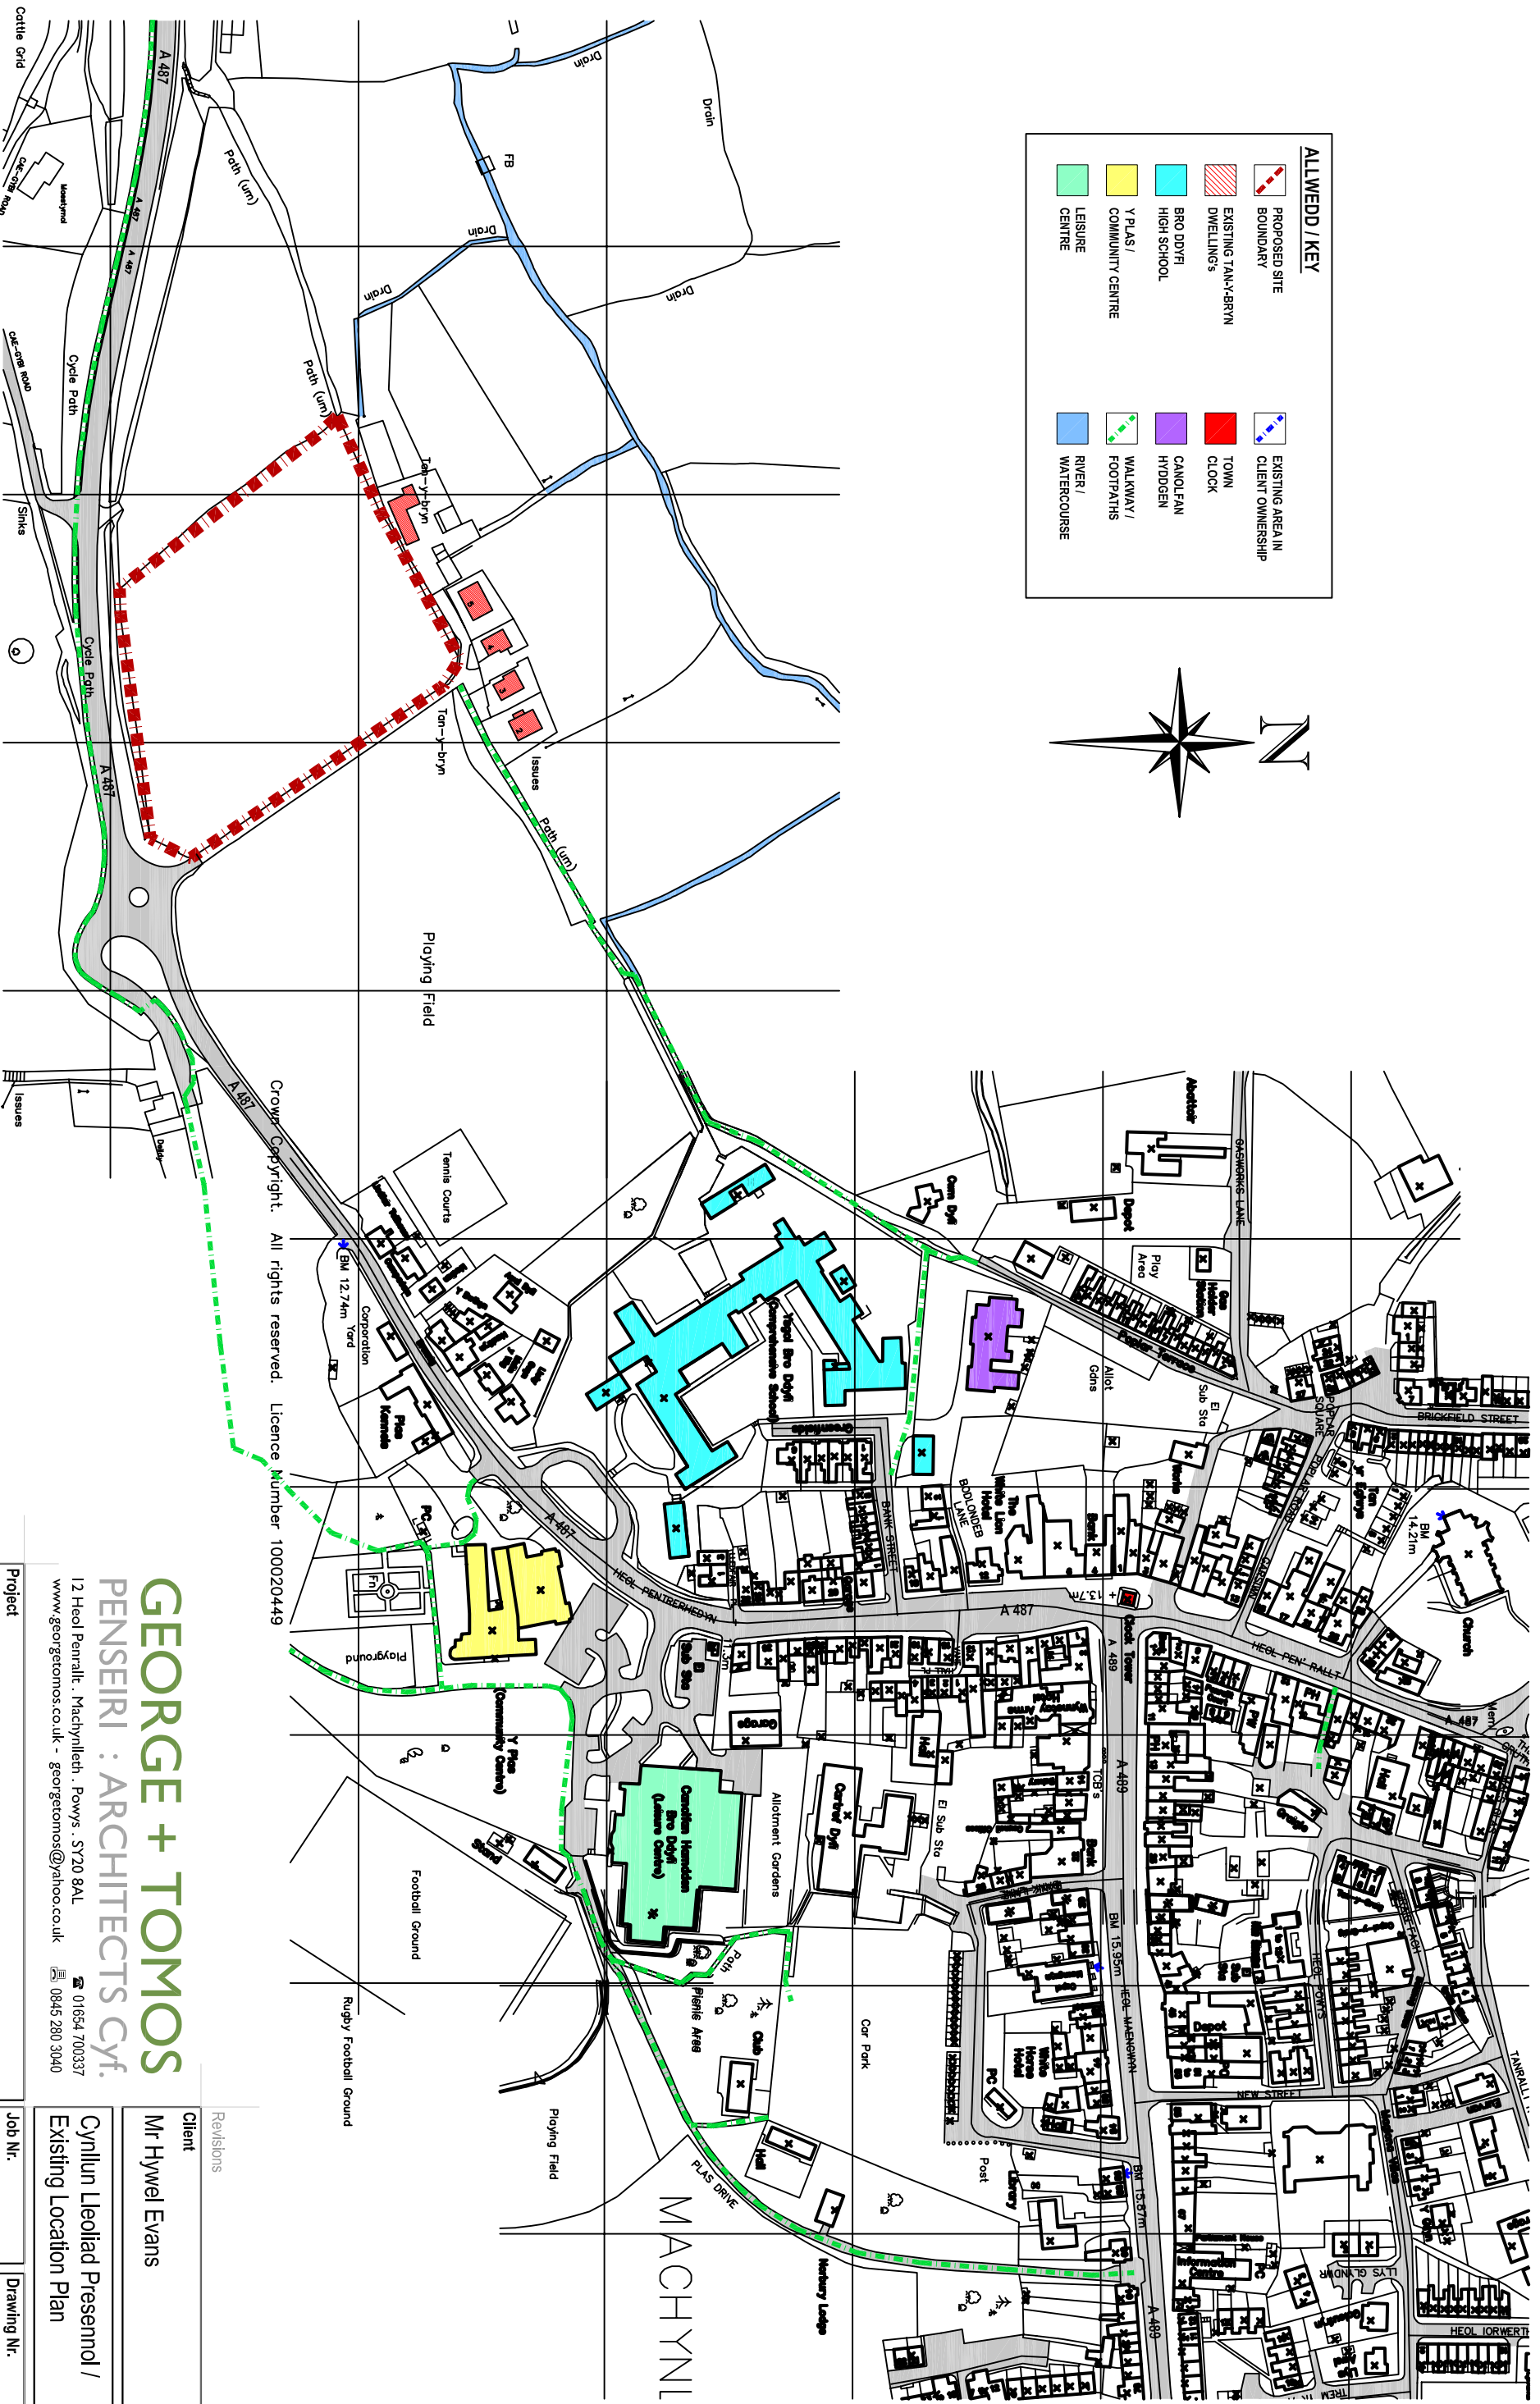


ALLWEDD / KEY	
	PROPOSED SITE BOUNDARY
	EXISTING TAN-Y-BRYN DWELLINGS
	BRO DDYFI HIGH SCHOOL
	Y PLAS / COMMUNITY CENTRE
	LEISURE CENTRE
	EXISTING AREA IN CLIENT OWNERSHIP
	TOWN CLOCK
	CANOLFAN HYDDGEN
	WALKWAY / FOOTPATHS
	RIVER / WATERCOURSE

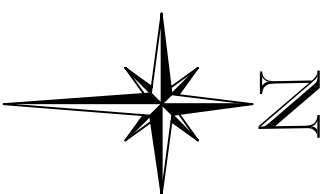

Ordnance Survey ? Crown Copyright 2010. All rights reserved. Licence number 100020449

Crown Copyright. All rights reserved. Licence number 100020449

GEORGE + TOMOS
PENSEIRI : ARCHITECTS CYF.
 12 Heol Penrallt, Machynlleth, Powys, SY20 8AL
 www.georgetomos.co.uk - georgetomos@yahoo.co.uk
 01654 700337
 0845 280 3040

Project
 DATBLYGIAD TAI NEWYDD
 PROPOSED NEW HOUSING DEVELOPMENT
 @ Tan Y Bryn, Machynlleth

Revisions
 Client
 Mr Hywel Evans
 Cynllun Lleoliad Presennol /
 Existing Location Plan

Job Nr.	10 / 14	Drawing Nr.	S 01
Graddfa / Scale	1:2500	Dyddiad / Date	03/11
			AO

MAE HAWLFRAINT Y DARLUN AR DYLUNIO HWY YN Eiddo I GEORGE+TOMOS CYF NI CHIER EI GOPHO NAU ALLGWYBYSCHU NEU'N UNRHWYFRODD HEB GANIATAO YSGIERFIEDD THE PROPERTY OF THIS DRAWING AND DESIGN IS VESTED IN GEORGE+TOMOS CYF AND MUST NOT BE COPIED OR REPRODUCED IN ANY WAY WITHOUT THEIR WRITTEN CONSENT