

KEY

- Application boundary
- Other land belonging to applicant
- Existing buildings for removal
- Existing trees to be removed

Existing access retained

Existing hedge and trees retained providing screening from the road

Woodlay Farm

Bins storage area



Datum (IC)
174.30

FFL 173.86

FFL 174.26

B3359

BLOCK PLAN
Proposed
Scale 1:500

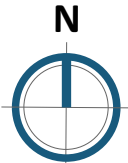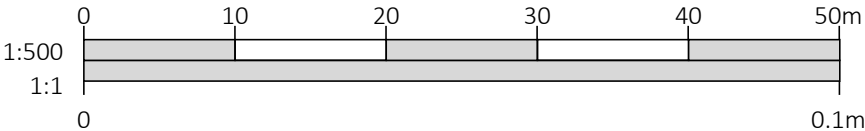

OAKWRIGHTS®

E	CLIENTS' AMENDMENTS	08.06.2021	MTH
D	CLIENTS' AMENDMENTS	03.06.2021	MTH
C	CLIENTS' AMENDMENTS	07.05.2021	MTH
B	CLIENTS' AMENDMENTS	19.06.2020	MTH
A	CLIENTS' AMENDMENTS	10.06.2020	MTH

DRAWINGS PRODUCED BY

T.J. Crump Oakwrights Ltd
The Lakes, Swainshill,
Hereford, HR4 7PU

+44 (0)1432 353353
enquiries@oakwrights.co.uk

© This drawing, its contents, and all information contained therein is protected by Copyright. It may be used once only for its intended purpose under a contract with T.J. Crump Oakwrights Ltd, but not for any other use or purpose. This drawing is for Planning purposes and does not constitute a construction issue drawing. All setting out dimensions and levels are indicative and are subject to detailed site survey and site conditions. The Client and their agent are responsible for ensuring that Building Control and construction drawings are carried out following Planning approval. Scaling from this drawing is for Local Planning Authority information only.

CLIENT
Mr and Mrs Tindall

SITE ADDRESS
Woodley Farm, Herodsfoot,
Liskeard,
Cornwall, PL14 4RB

PROJECT
Replacement Dwelling and Garage

DEPARTMENT
ARCHITECTURE

DRAWING
BLOCK PLAN

SCALE
1:500 @A3

DATE DRAWN
18.05.20

DATE ISSUED
08.06.21

DRAWN
MTH

CHECKED
HLN

ISSUE STATUS
PLANNING

DRG. NO.
2010347-02

REV.
E