

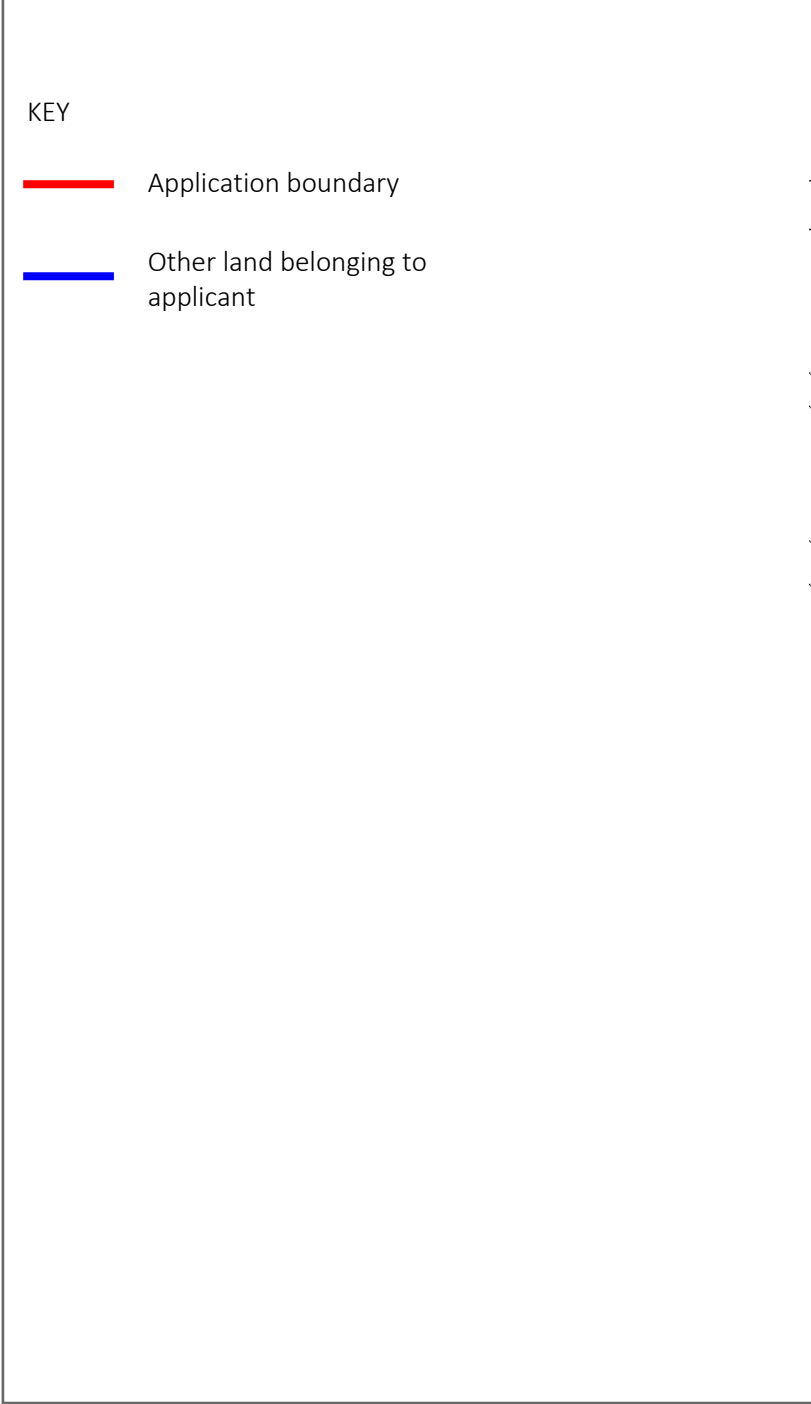
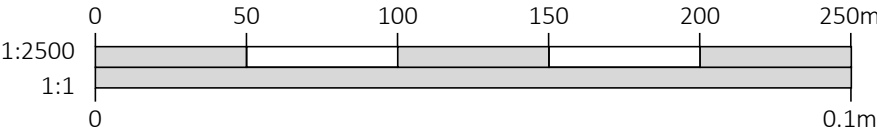


LOCATION PLAN
Existing
Scale 1:2500

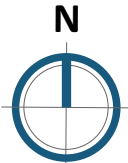

- KEY
- Application boundary
 - Other land belonging to applicant

BLOCK PLAN
Existing
Scale 1:500

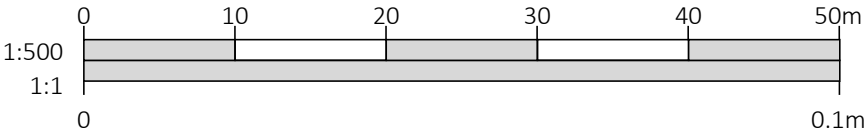

DRAWINGS PRODUCED BY

T.J. Crump Oakwrights Ltd
The Lakes, Swainshill,
Hereford, HR4 7PU

+44 (0)1432 353353
enquiries@oakwrights.co.uk

© This drawing, its contents, and all information contained therein is protected by Copyright. It may be used once only for its intended purpose under a contract with T.J. Crump Oakwrights Ltd, but not for any other use or purpose. This drawing is for Planning purposes and does not constitute a construction issue drawing. All setting out dimensions and levels are indicative and are subject to detailed site survey and site conditions. The Client and their agent are responsible for ensuring that Building Control and construction drawings are carried out following Planning approval. Scaling from this drawing is for Local Planning Authority information only.

CLIENT

Mr and Mrs Tindall

SITE ADDRESS

Woodley Farm, Herodsfoot,
Liskeard,
Cornwall, PL14 4RB

PROJECT

Replacement Dwelling and Garage

DEPARTMENT

ARCHITECTURE

DRAWING

LOCATION AND BLOCK PLANS

SCALE

1:2500/1:500 @A3

DATE DRAWN	DATE ISSUED
18.05.20	07.05.21

DRAWN	CHECKED
MTH	HLN

ISSUE STATUS

PLANNING

DRG. NO.	REV.
2010347-01	—