



NORTH EAST 1:100
0 1m 2m 3m 4m




SOUTH WEST 1:100
0 1m 2m 3m 4m

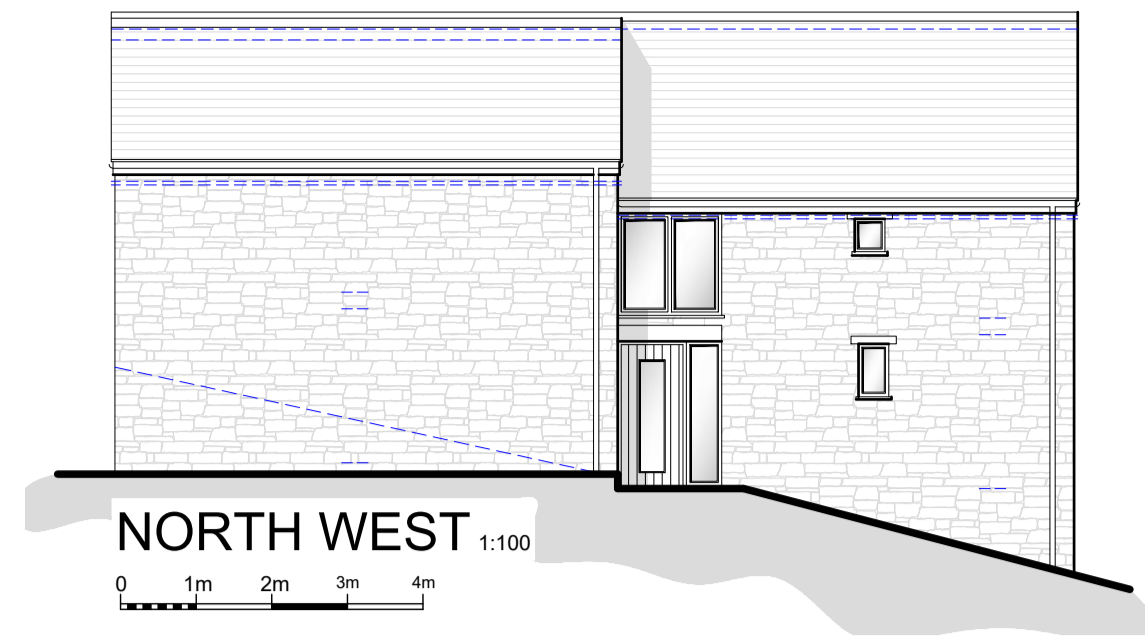


NORTH WEST 1:100
0 1m 2m 3m 4m

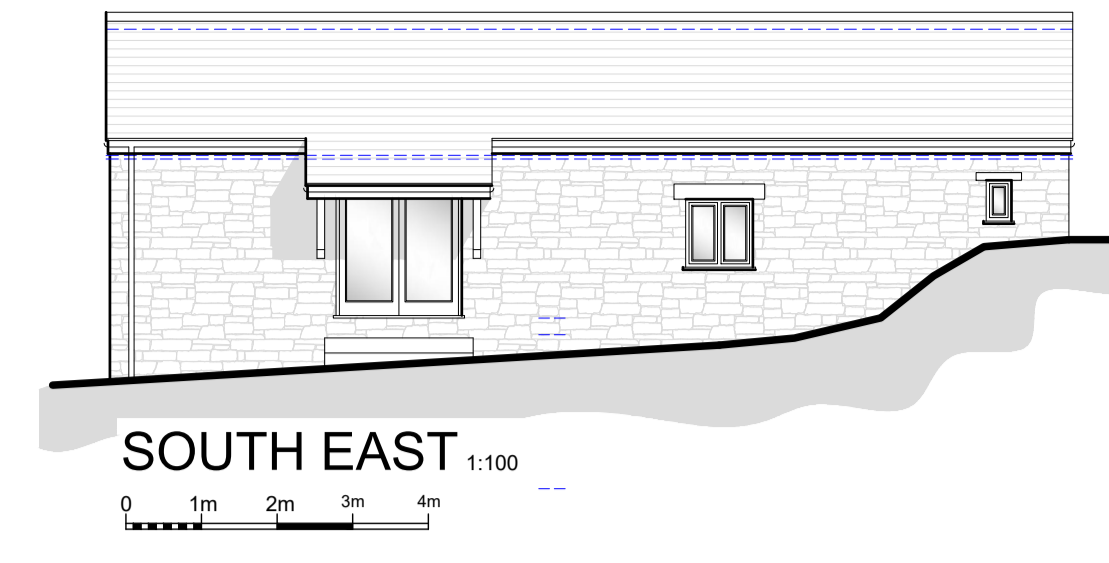


SOUTH EAST 1:100
0 1m 2m 3m 4m

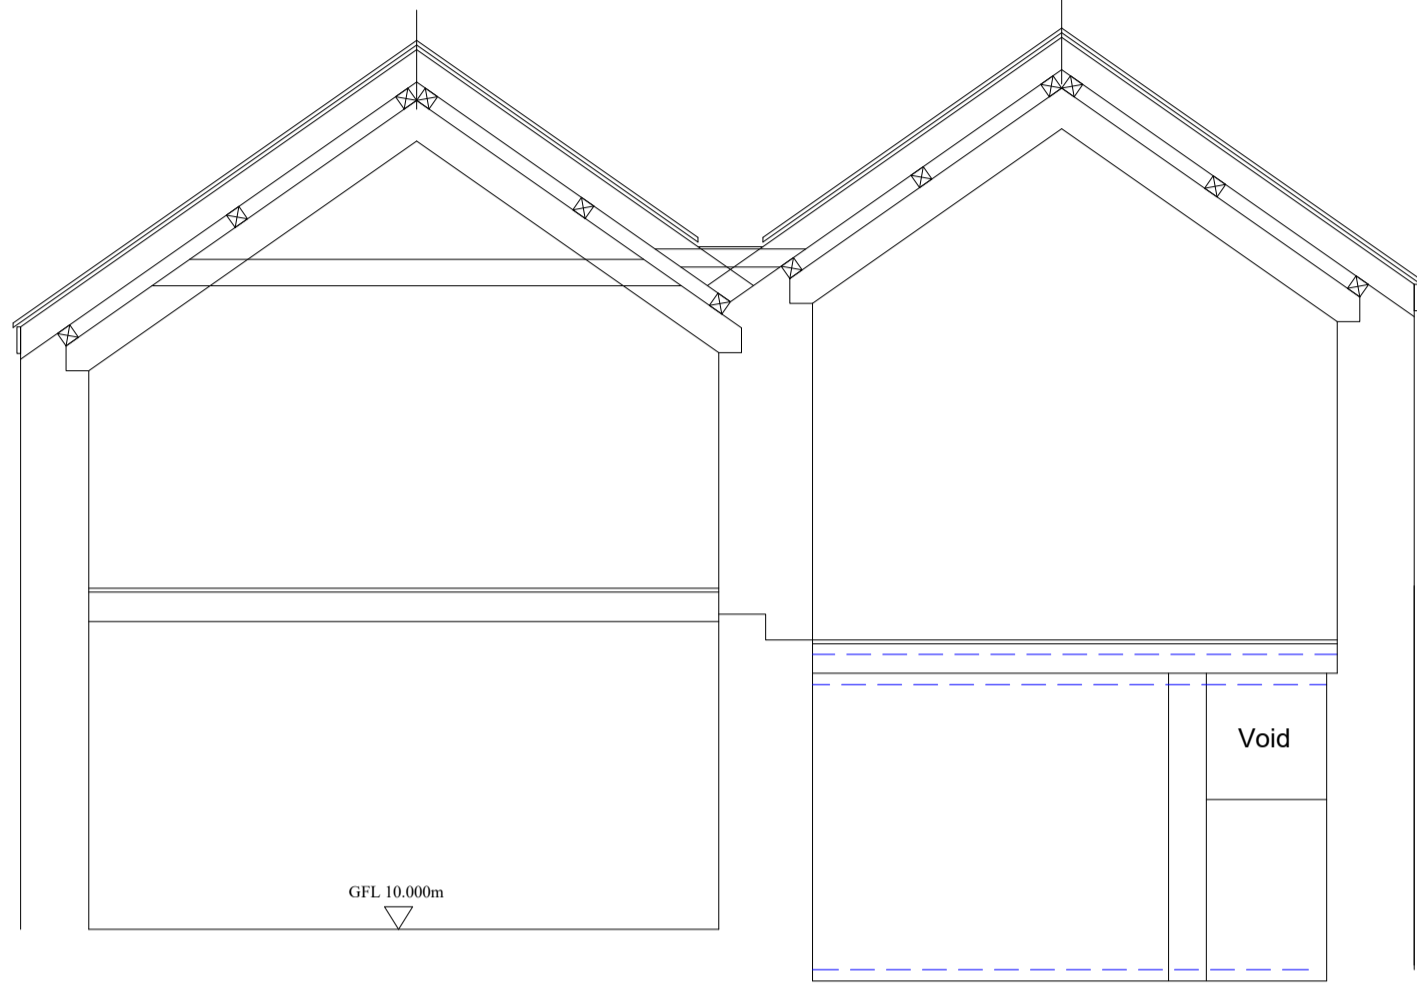

SECTION A-A 1:50
0 1m 2m 3m 4m

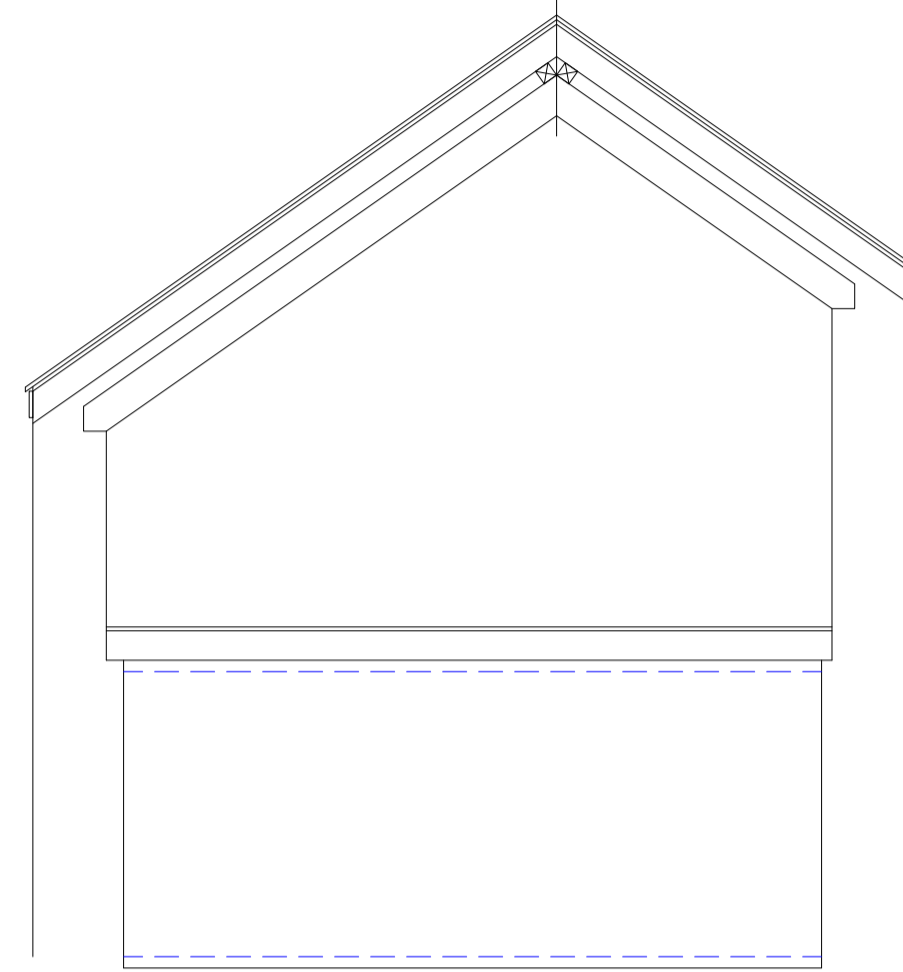

SECTION B-B 1:50
0 1m 2m 3m 4m

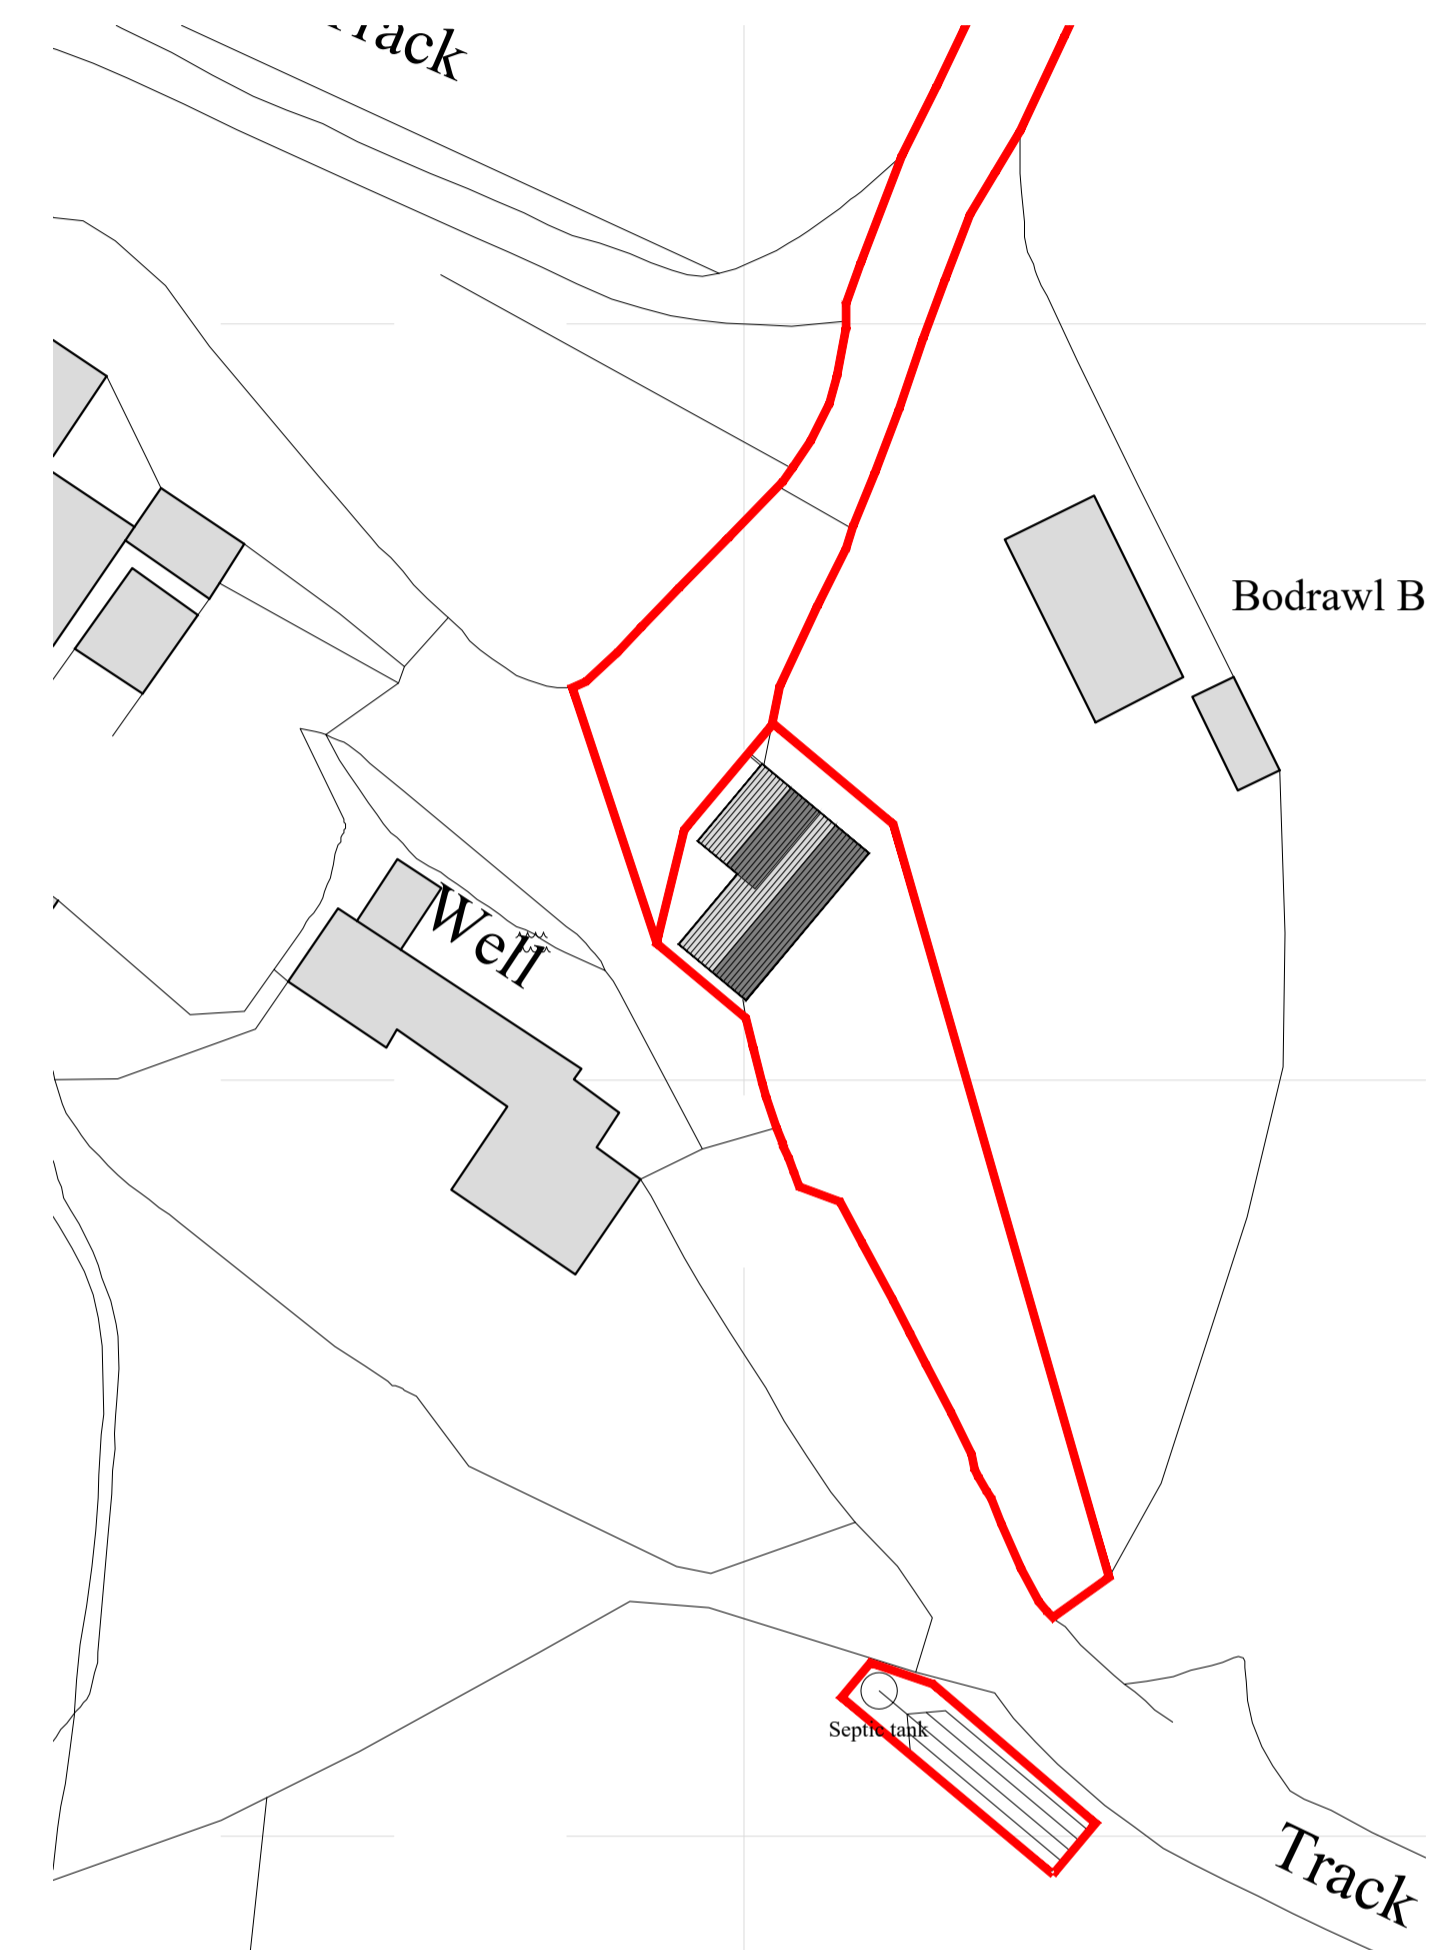


BLOCK PLAN 1:500


CLIENT MR. AND MRS KNAPMAN
BODRAWL FARM
ST PINNOCK
LISKEARD
CORNWALL PL14 4QT

JOB PROPOSED CONVERSION OF
REDUNDANT BARN TO
DWELLING AND INSTALLATION
OF SEPTIC TANK


DRG PROPOSED

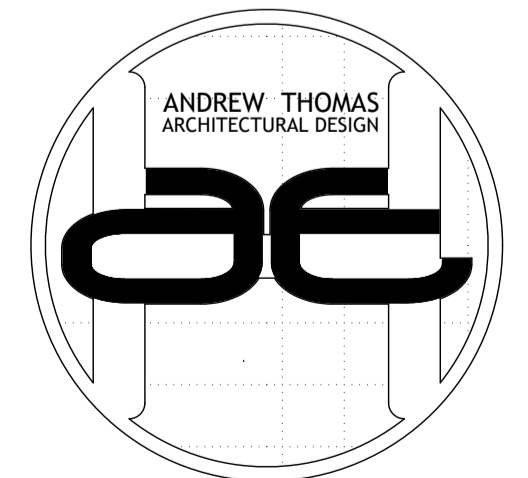

THE OLD CHAPEL
CHAPEL ROW
WIDE GATES
LOOE
CORNWALL
PL13 1QB
TEL: 01503 240748
FAX: 01503 240939
E-MAIL: ADMIN@AHTDESIGN.CO.UK
WWW: AHTDESIGN.CO.UK

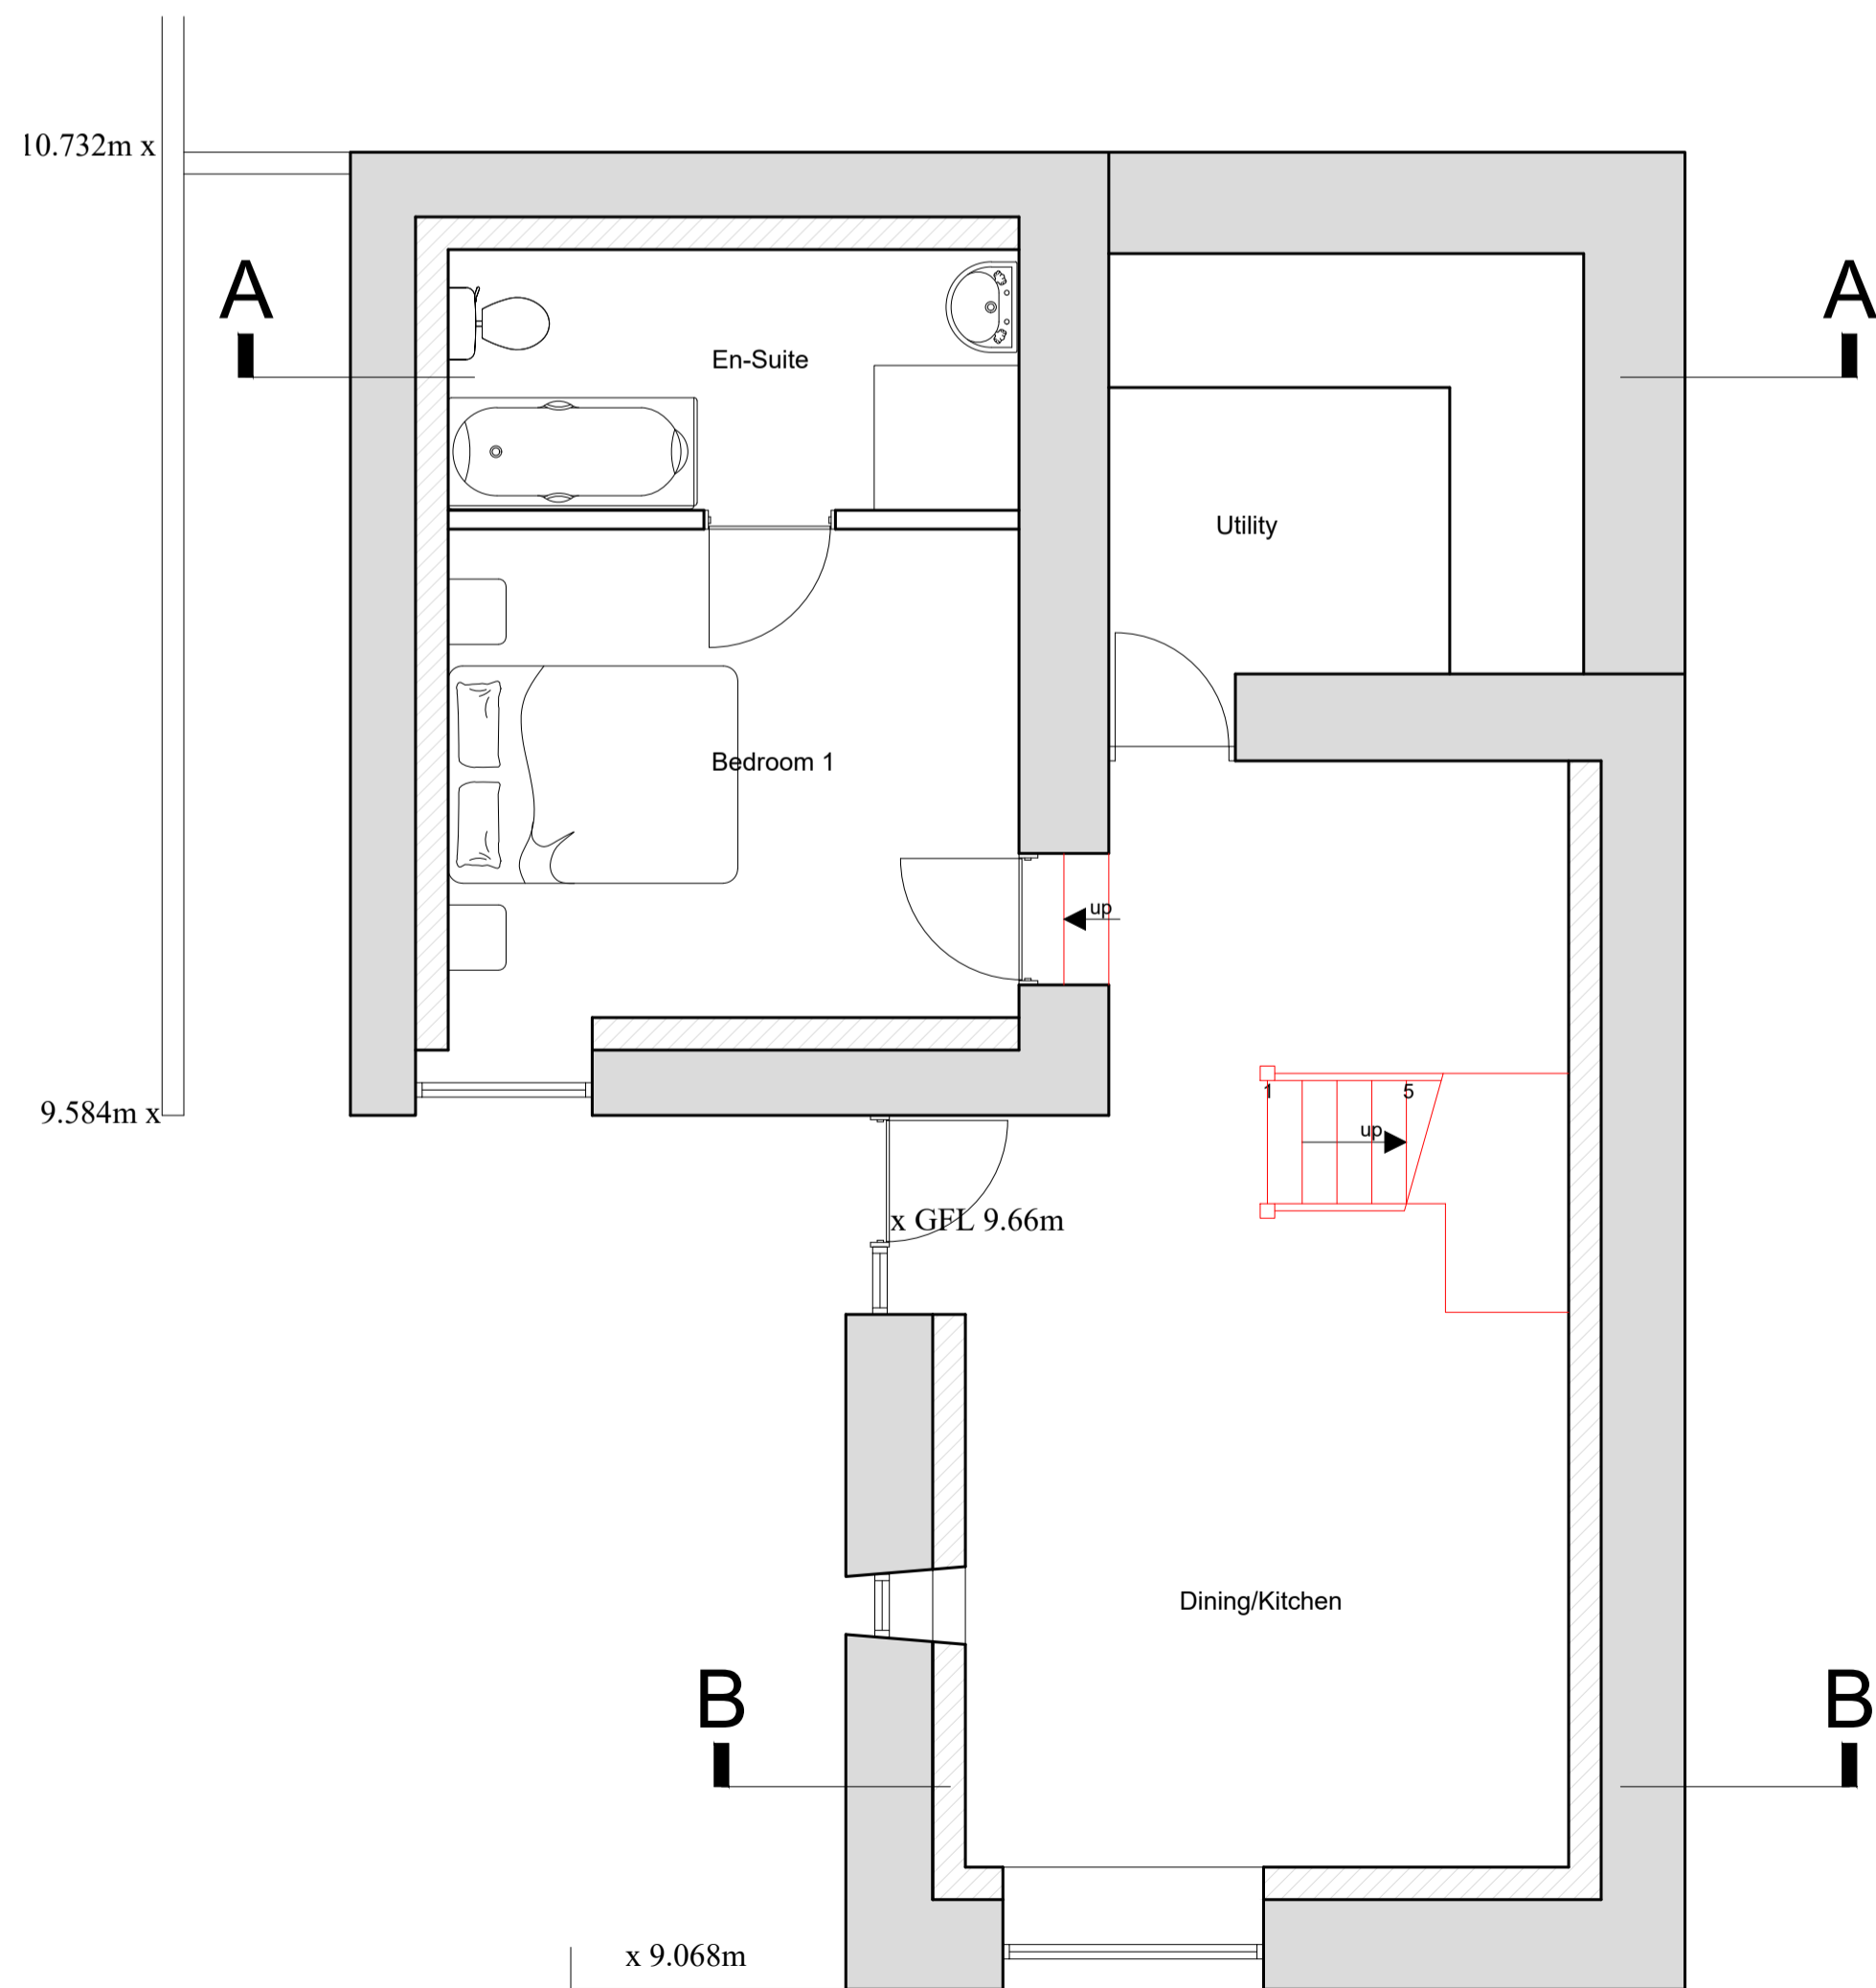

GROUND FLOOR 1:50
0 1m 2m 3m 4m
x 8.435m

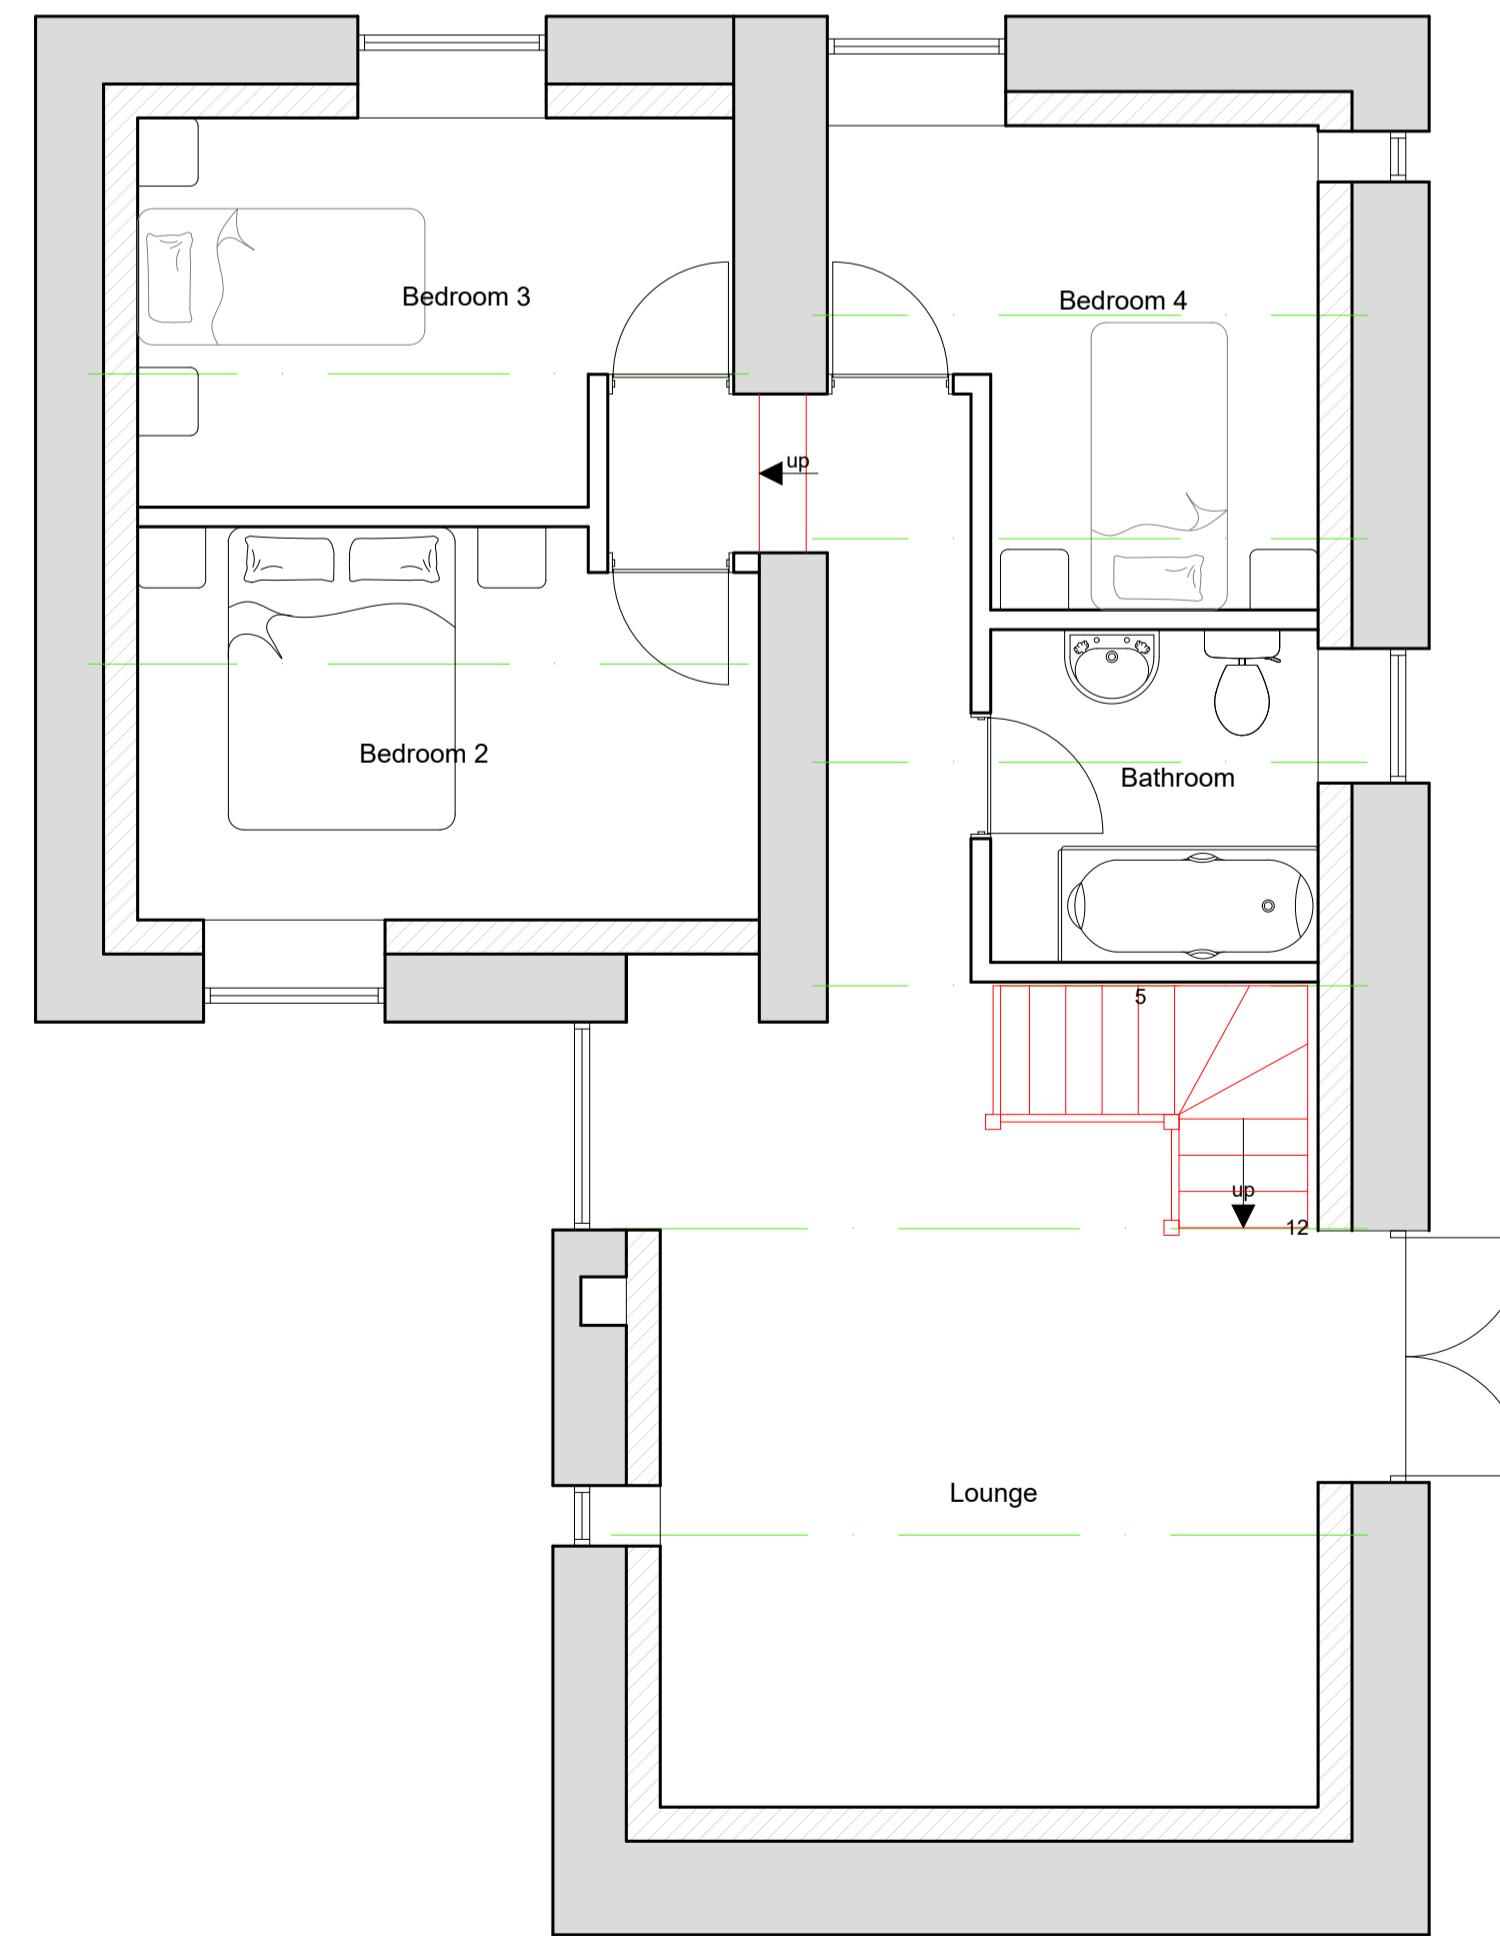

FIRST FLOOR 1:50
0 1m 2m 3m 4m

SCALES @ A1	1:50 1:100	DRG No.	
DATE	APR 21	DRAWN	J Hunt
		CHECKED	
			3949/2

Contractors must check all dimensions on site. Only figured dimensions are to be worked from. All discrepancies must be reported immediately to the Supervising Officer before proceeding.
© Copyright AHT Design 2011

