


SECTION A-A

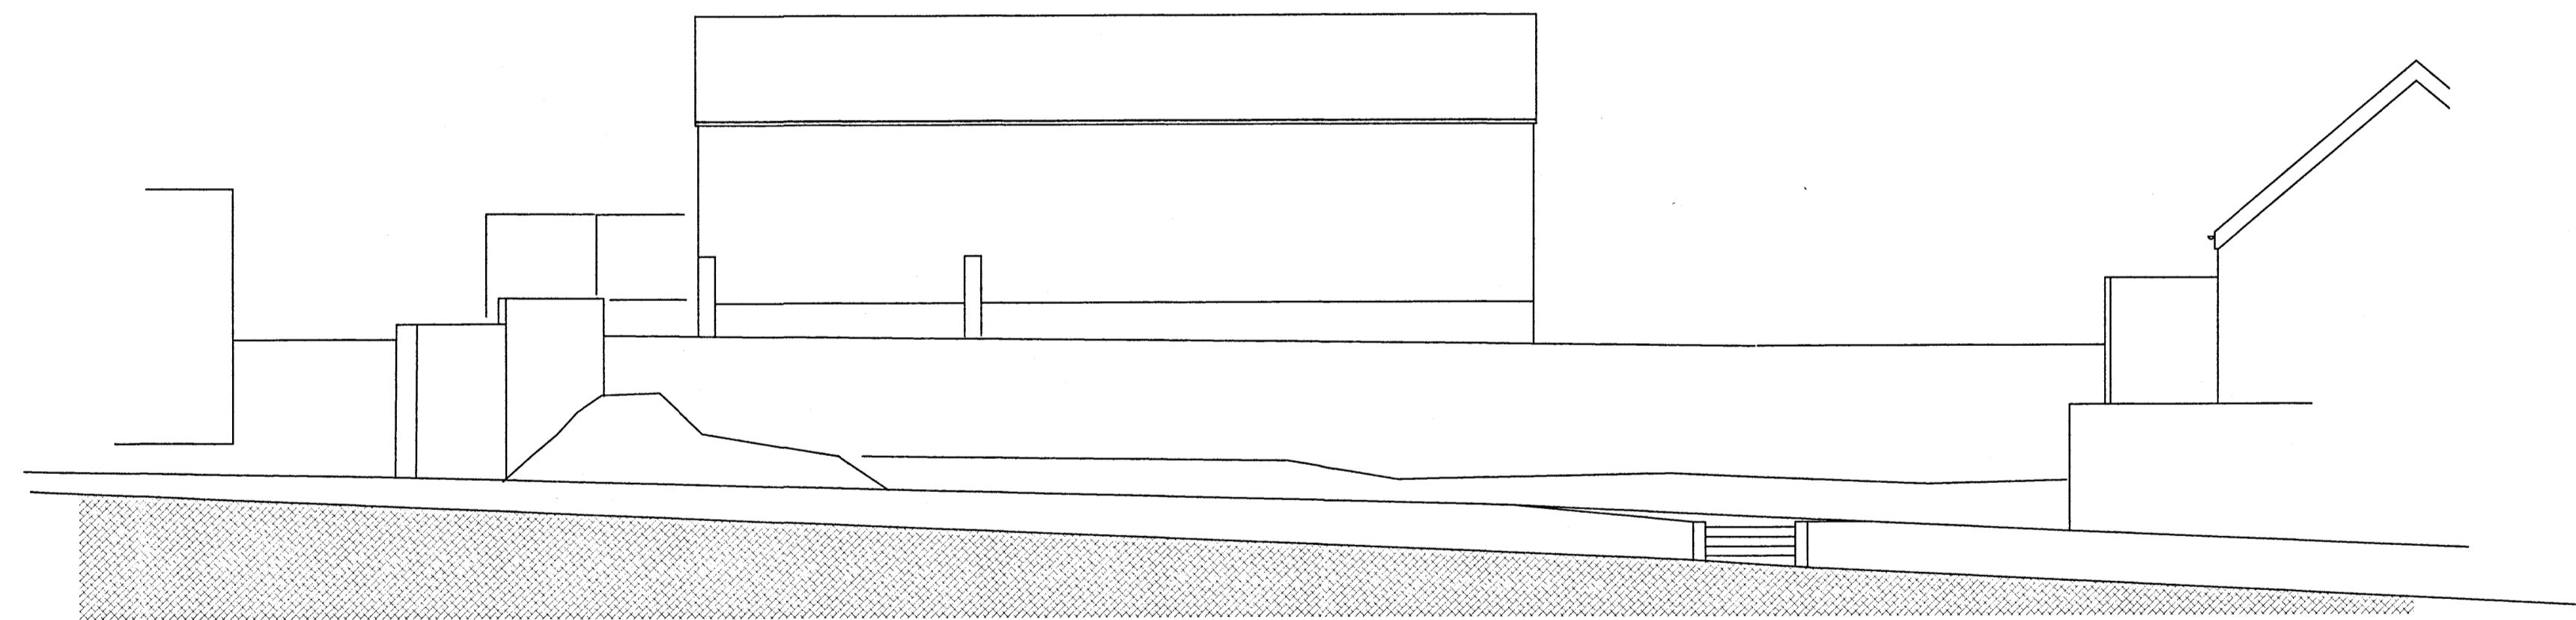

PARGOLLA ROAD SECTION

NO.	REVISIONS	DATE	INITIAL

PROJECT
**COMMUNITY FACILITY AND PLACE OF WORSHIP:
 14 PARGOLLA ROAD, NEWQUAY, TR7 1RW.**

CLIENT
**Rev CLARE ANDERSON
 For: NEWQUAY, PERRANPORTH and St AGNES
 METHODIST CIRCUIT.
 C/O 3 LERGH KOSTI, NANSLEDAN, NEWQUAY,
 TR8 4GW. (07432 349375)**

DRAWING
EXISTING SITE SECTIONS

SCALE	DATE	DRAWN	CHECKED
1:100	9-3-2021	AS	-



**Petrusha, Newport, St Germans,
 Cornwall, PL12 5NX
 e-mail: andystrange@btinternet.com
 Tel: 07770 421624
 www: asa-architect.co.uk**

DRAWING NO.	REV
1577-PL-002	-

CAD NO. C:\DRAWINGS\1577\002

DO NOT SCALE FROM DRAWINGS FOR CONSTRUCTION. WORK TO FIGURED DIMENSIONS ONLY UNLESS OTHERWISE INDICATED. VARIATIONS TO EXISTING FABRIC MAY GIVE RISE TO INCONVENIENCES AND MUST BE REPORTED TO THE AUTHOR. CHECK ALL DIMENSIONS PRIOR TO ANY PREPARATION OR CONSTRUCTION. INFORMATION TO BE READ WITH SUPPORTING DETAILS AND CHECKED AGAINST LATEST REVISIONS OF ALL STRUCTURAL AND OTHER SPECIALIST DRAWINGS, SPECIFICATIONS ETC. BE IT BORN FROM ALL INFORMATION IS CORRECT AND APPROVED BY THE EMPLOYER, CONTRACTOR/BUILDER IS NOT BE BOUND FROM THE DRAWING AND SPECIFICATIONS. ALL WORK TO BE COMPLIANT WITH CURRENT AND RELEVANT BUILDING REGULATIONS AND PLANNING PERMISSION IS IN PLACE IF APPLICABLE. ALL PRODUCTS, ELEMENTS, APPLIANCES, FIXINGS ETC ARE TO MEET RELEVANT BRITISH STANDARDS INCLUDING WORKMANSHIP. THE AUTHOR'S AGREED SCOPE OF WORK MAY BE LIMITED.

PRINT AS ACTUAL SIZE / 1/1076

SCALES
 (all scale bars are in metres)

1:500 0 10 20
 1:200 0 5 10
 1:100 0 2.5 5
 1:50 0 1 2

22 JUL 2021