


**Proposed Planting
Sunnymead**

SCALE : NTS @ A3 DATE : 14/05/2021

MAP FILENAME : PP.5.21



Map data shown may contain Ordnance Survey® products supplied by Pear Technology Services Ltd; Email: info@peartechology.co.uk
© Crown Copyright and database rights from date shown above
Ordnance Survey® licence number 100023148

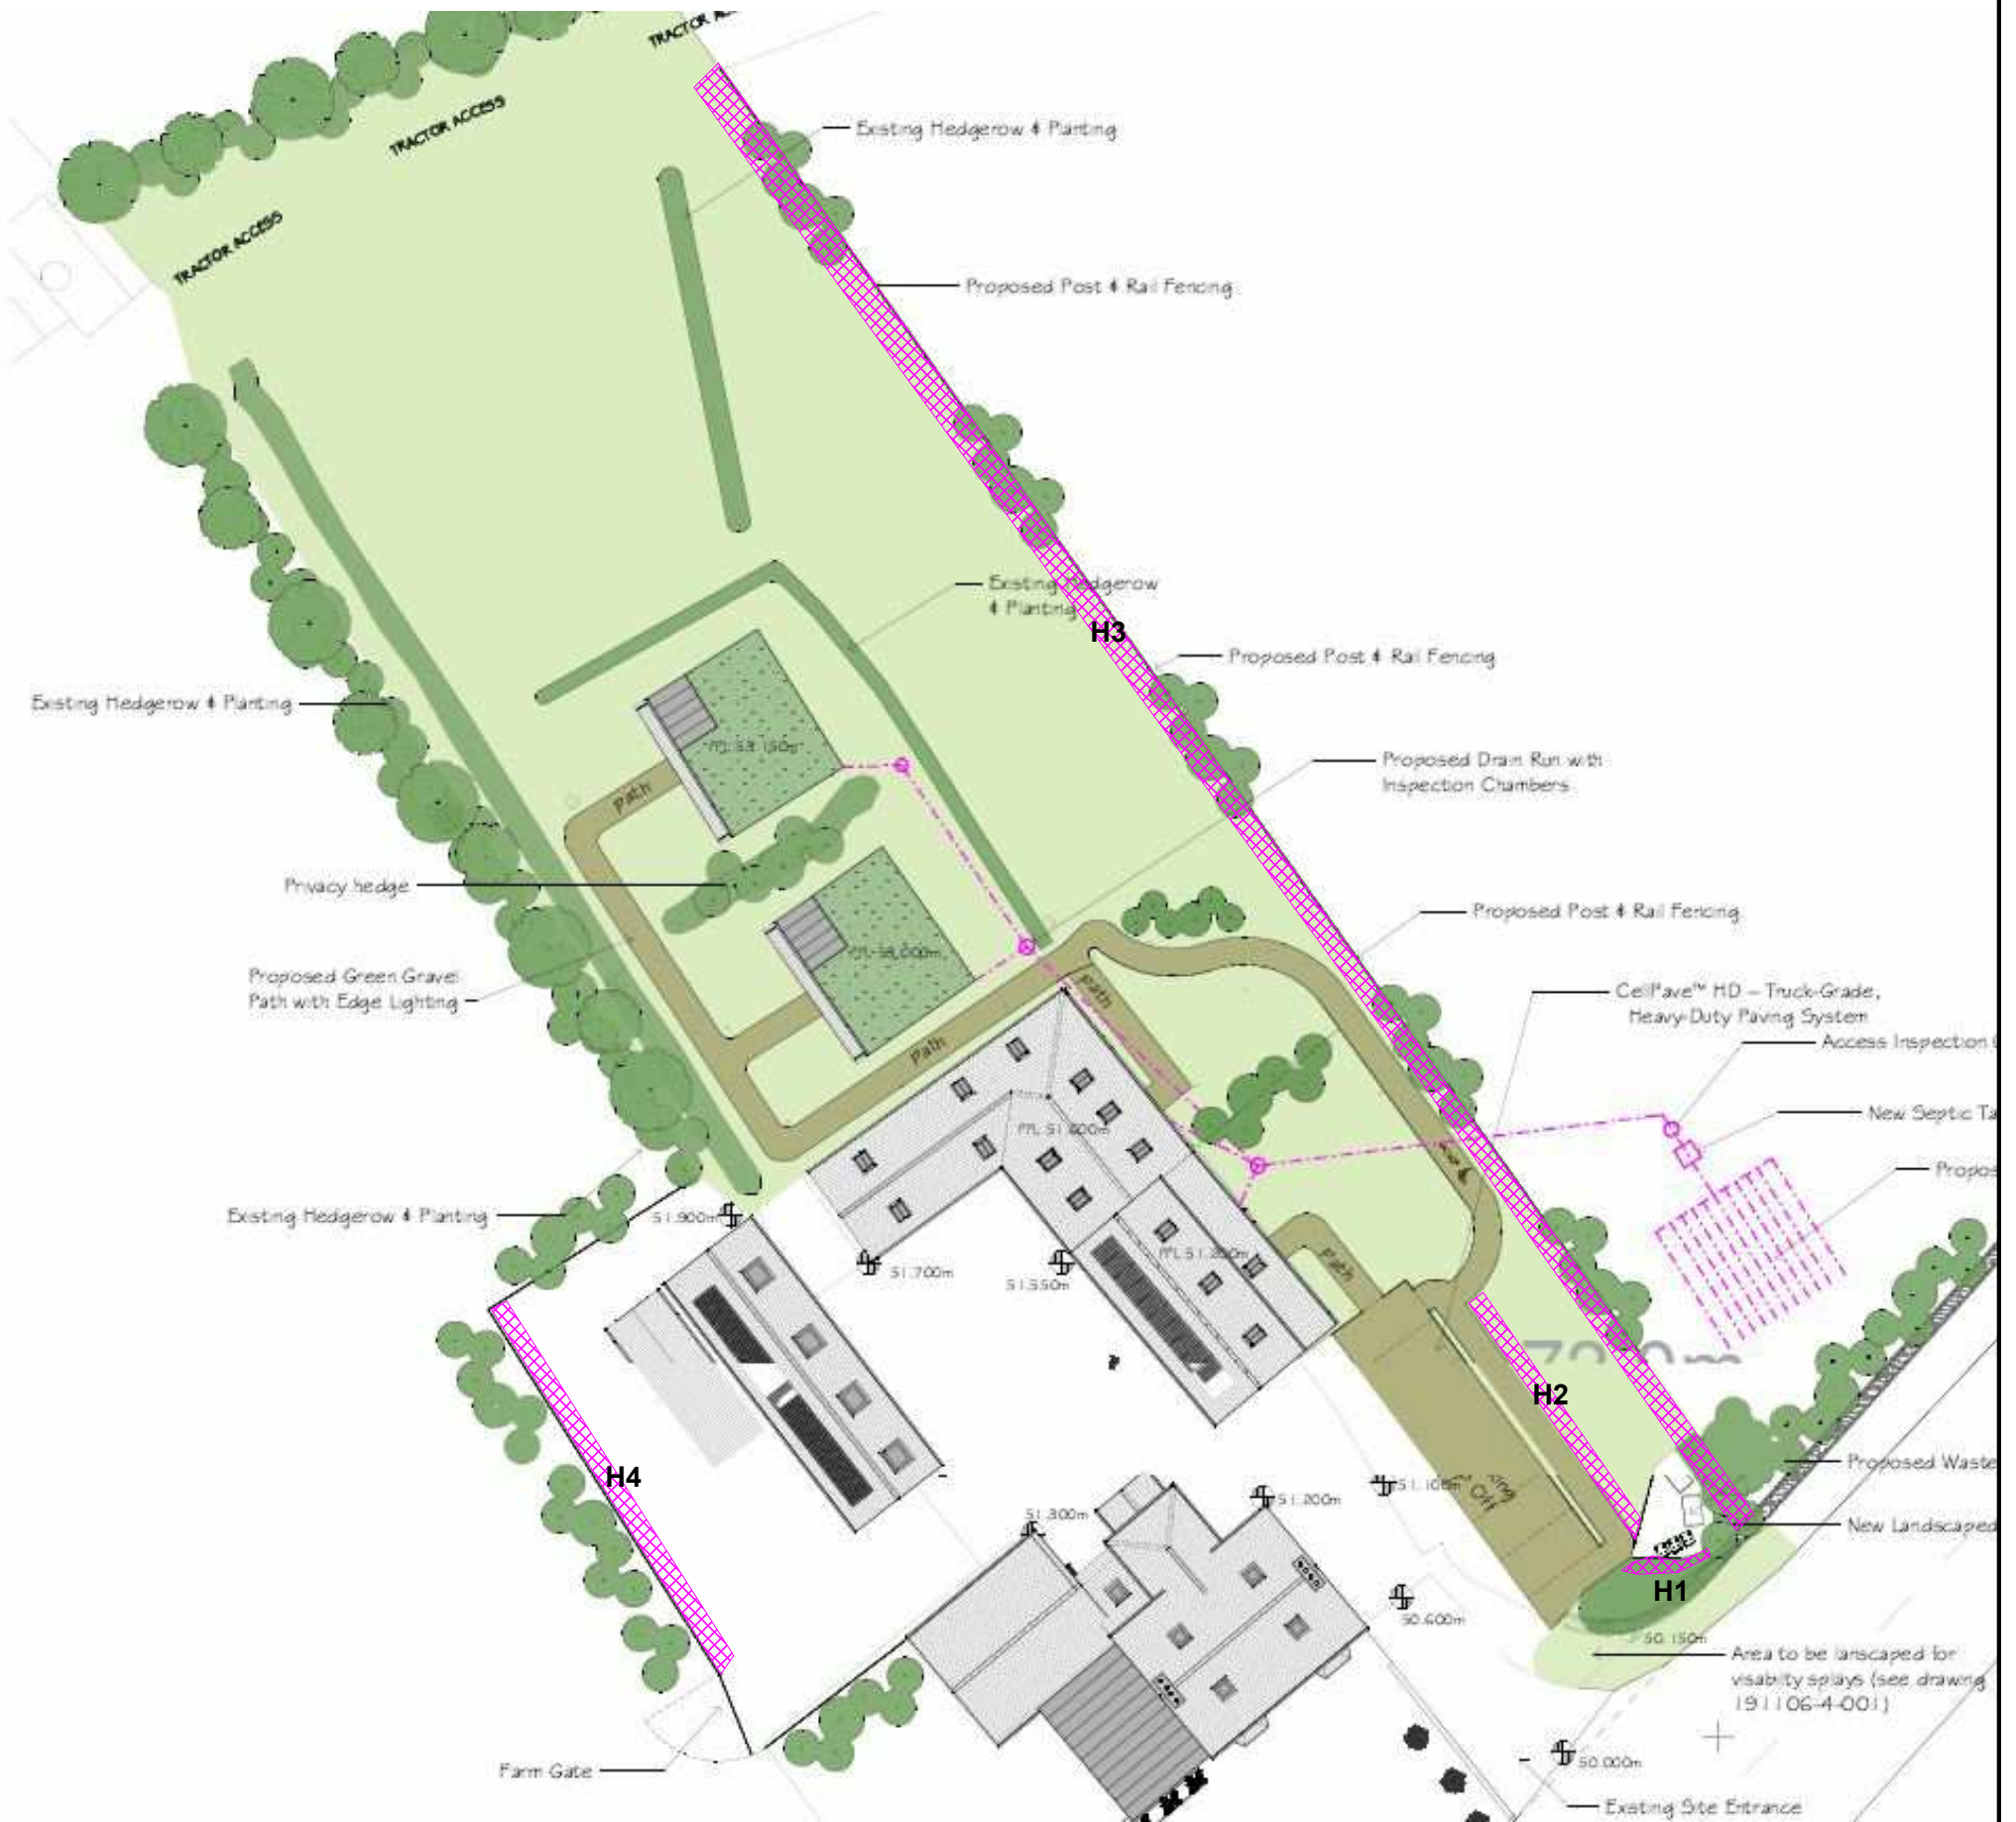

 Proposed Planting

Please refer to specification document for stocking rates and aftercare