


Chy Howlek@1:1250

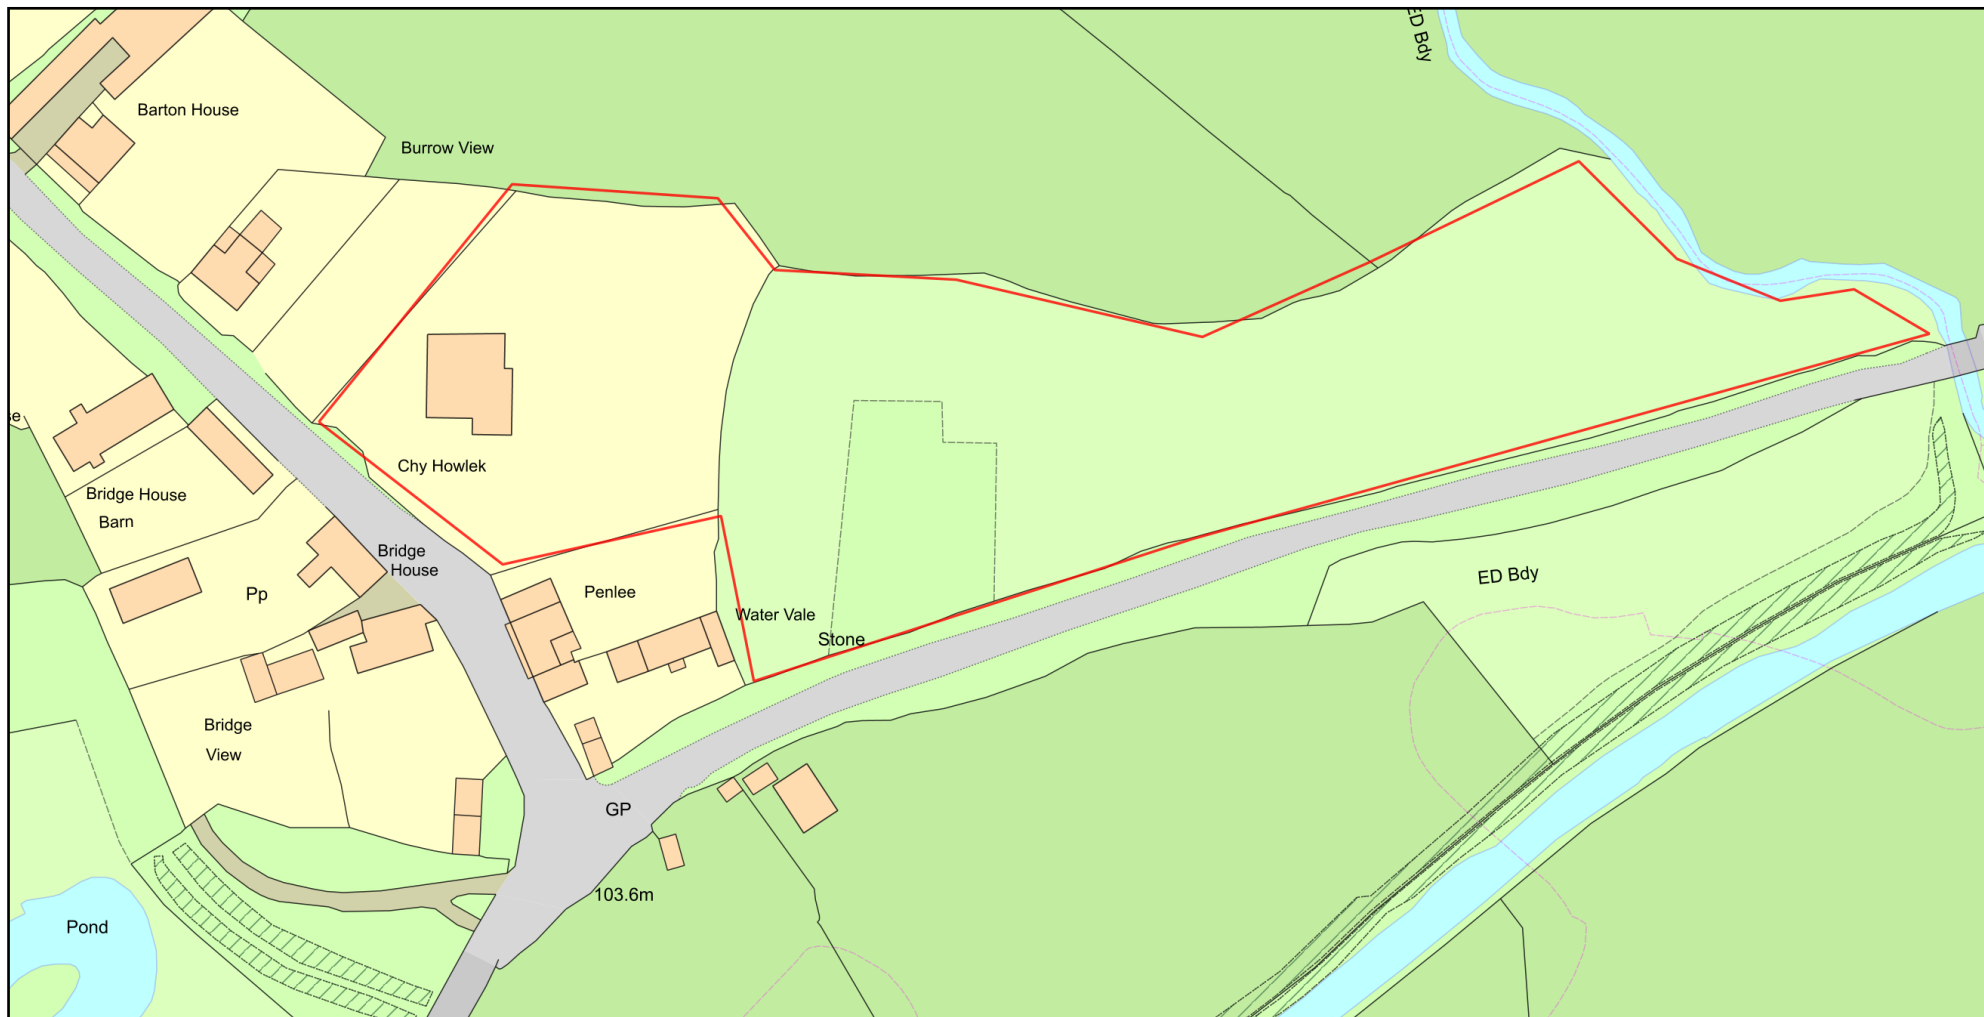

0 50
Metres



Plan Produced for: Ian
Date Produced: 27 Jun 2021
Plan Reference Number: TQRQM21178175050545
Scale: 1:1250 @ A4

© Crown copyright and database rights 2021 OS 100042766

