

Proposed


Client:
Mrs Z Gao
45 Eltham Hill
London
SE9 5SU

No.	Revision/Issue	Date

Firm Name and Address
P & A Design Consultants
 4 Hogarth Road
 Deptford
 Essex, E8 2NU
 Tel: 020 8595 6070
 Mobile : 07956 181 363
 M Permie BSc Hons, MRICS, MCIOB


Project Name and Address
Rear extension
 45 Eltham Hill
 London
 SE9 5SU

Project:	Sheet:
Date:	2
Scale:	
1:50 (A1)	

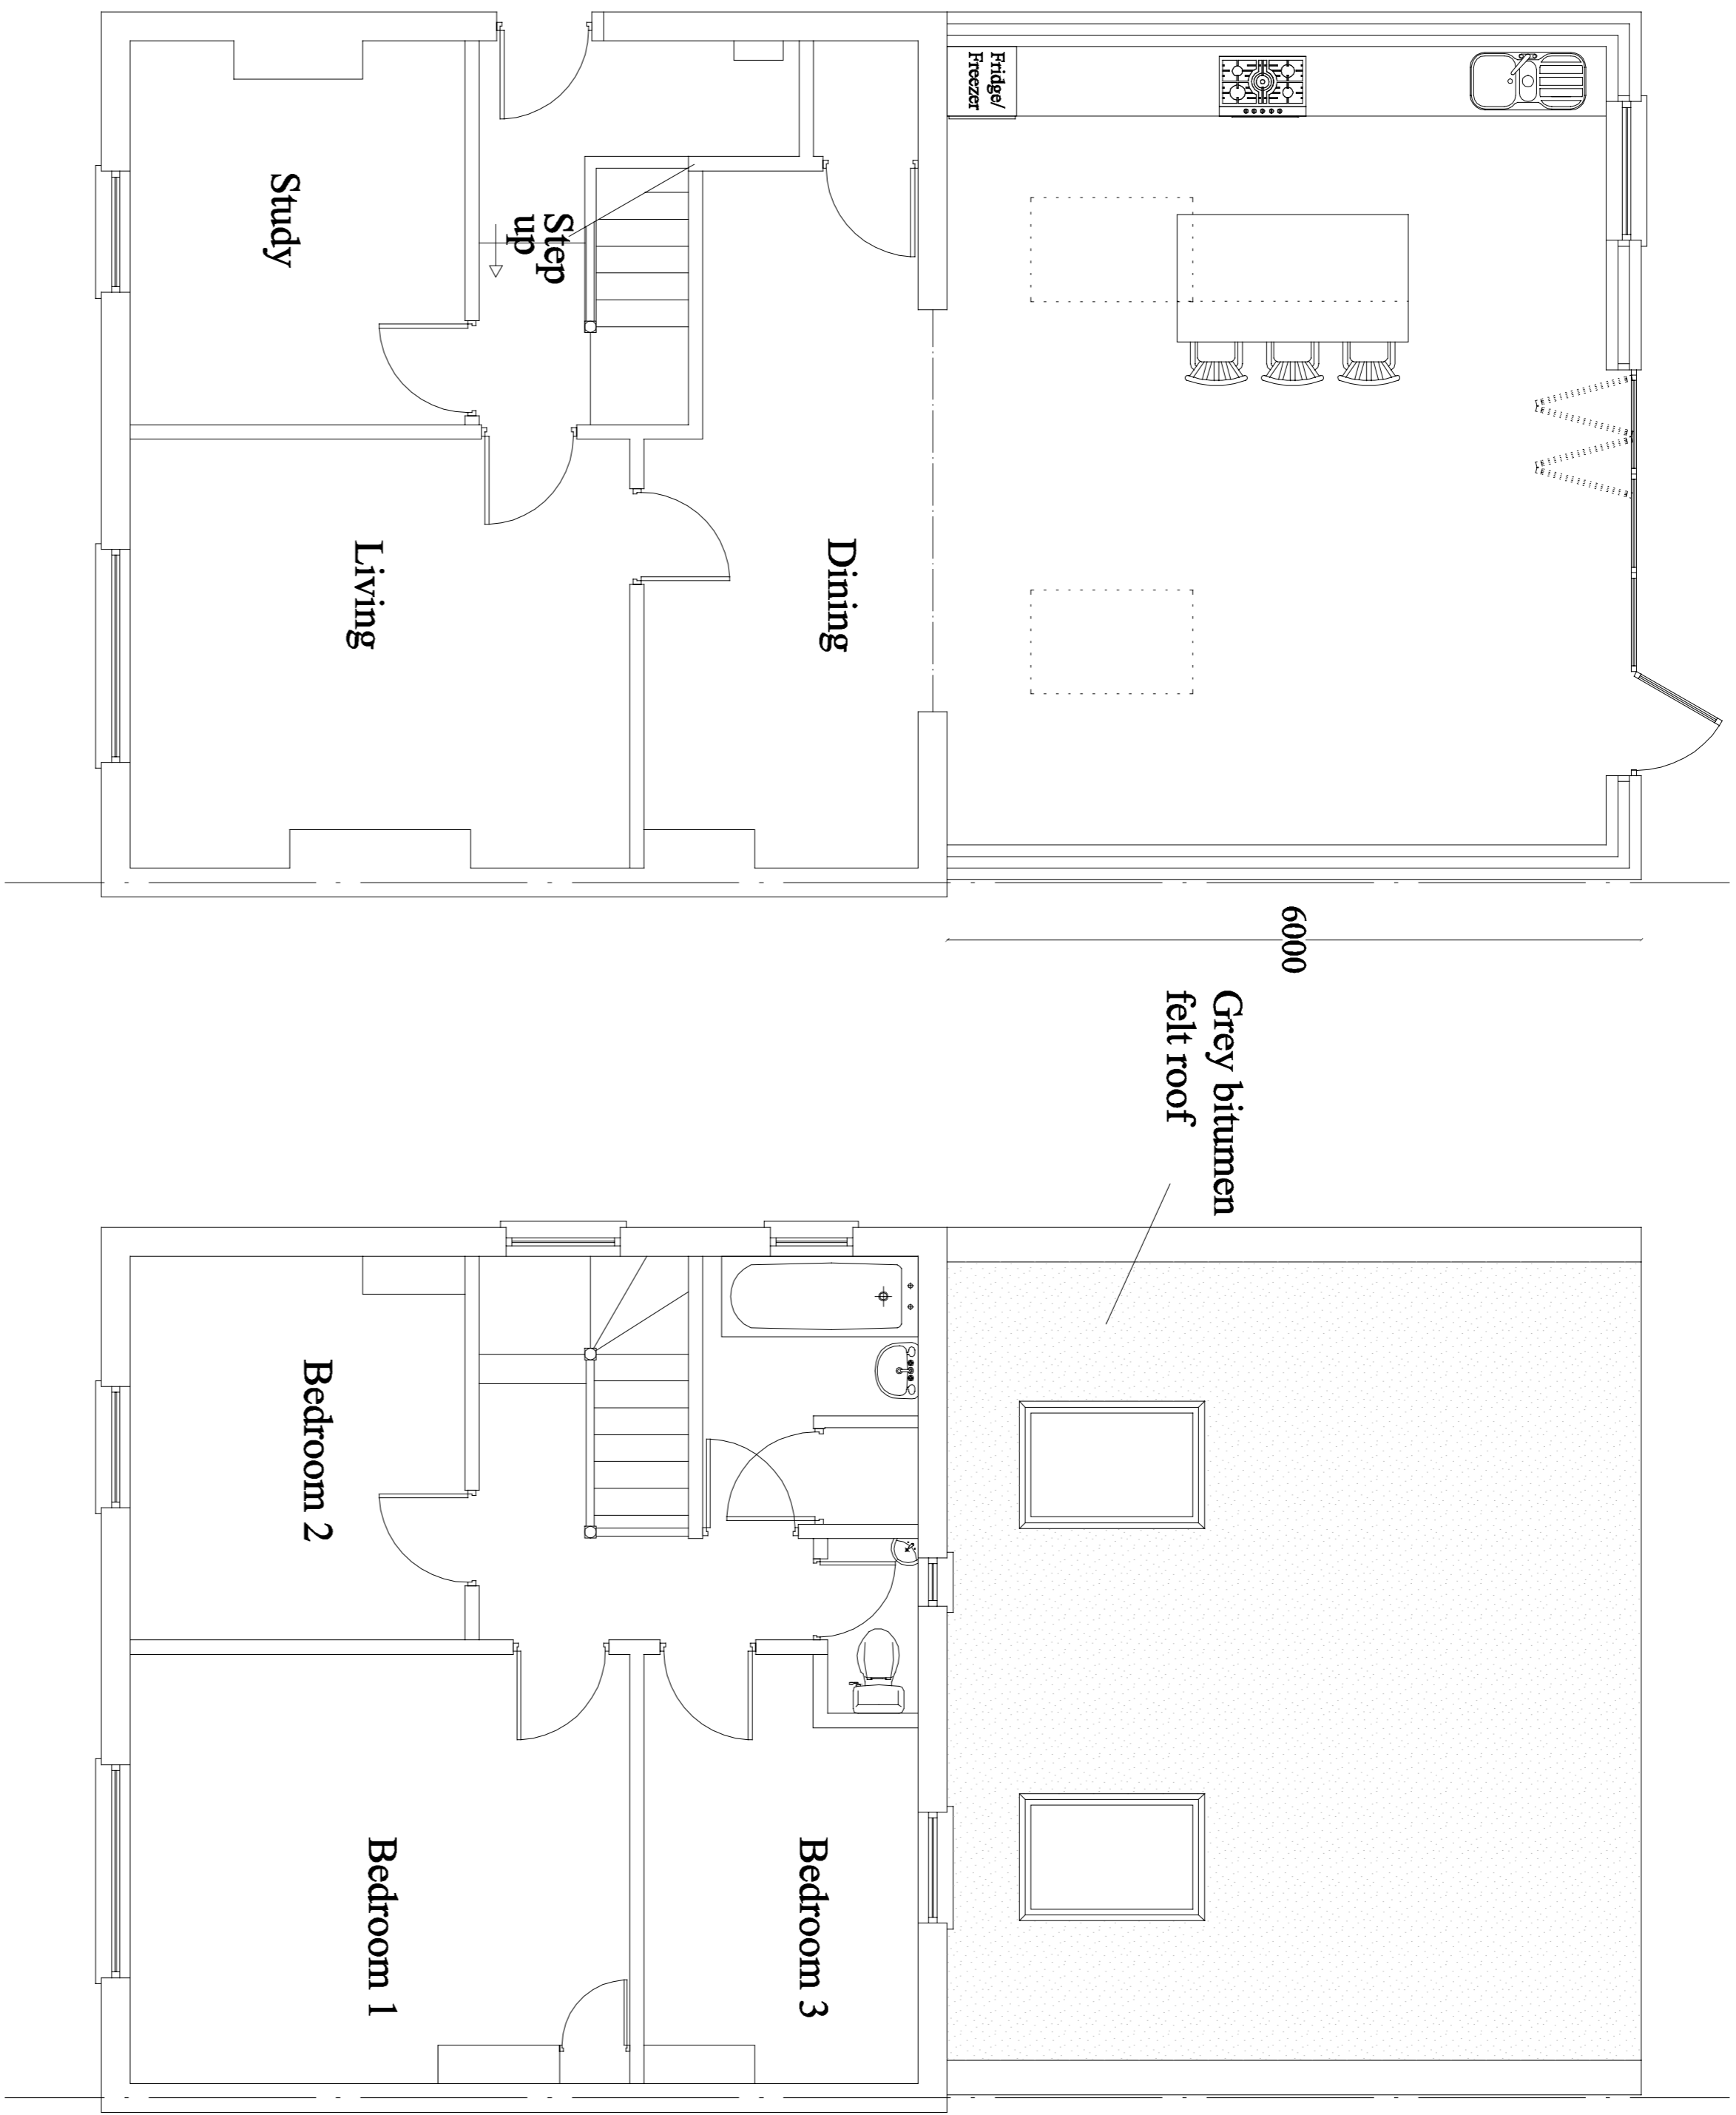

Ground

First

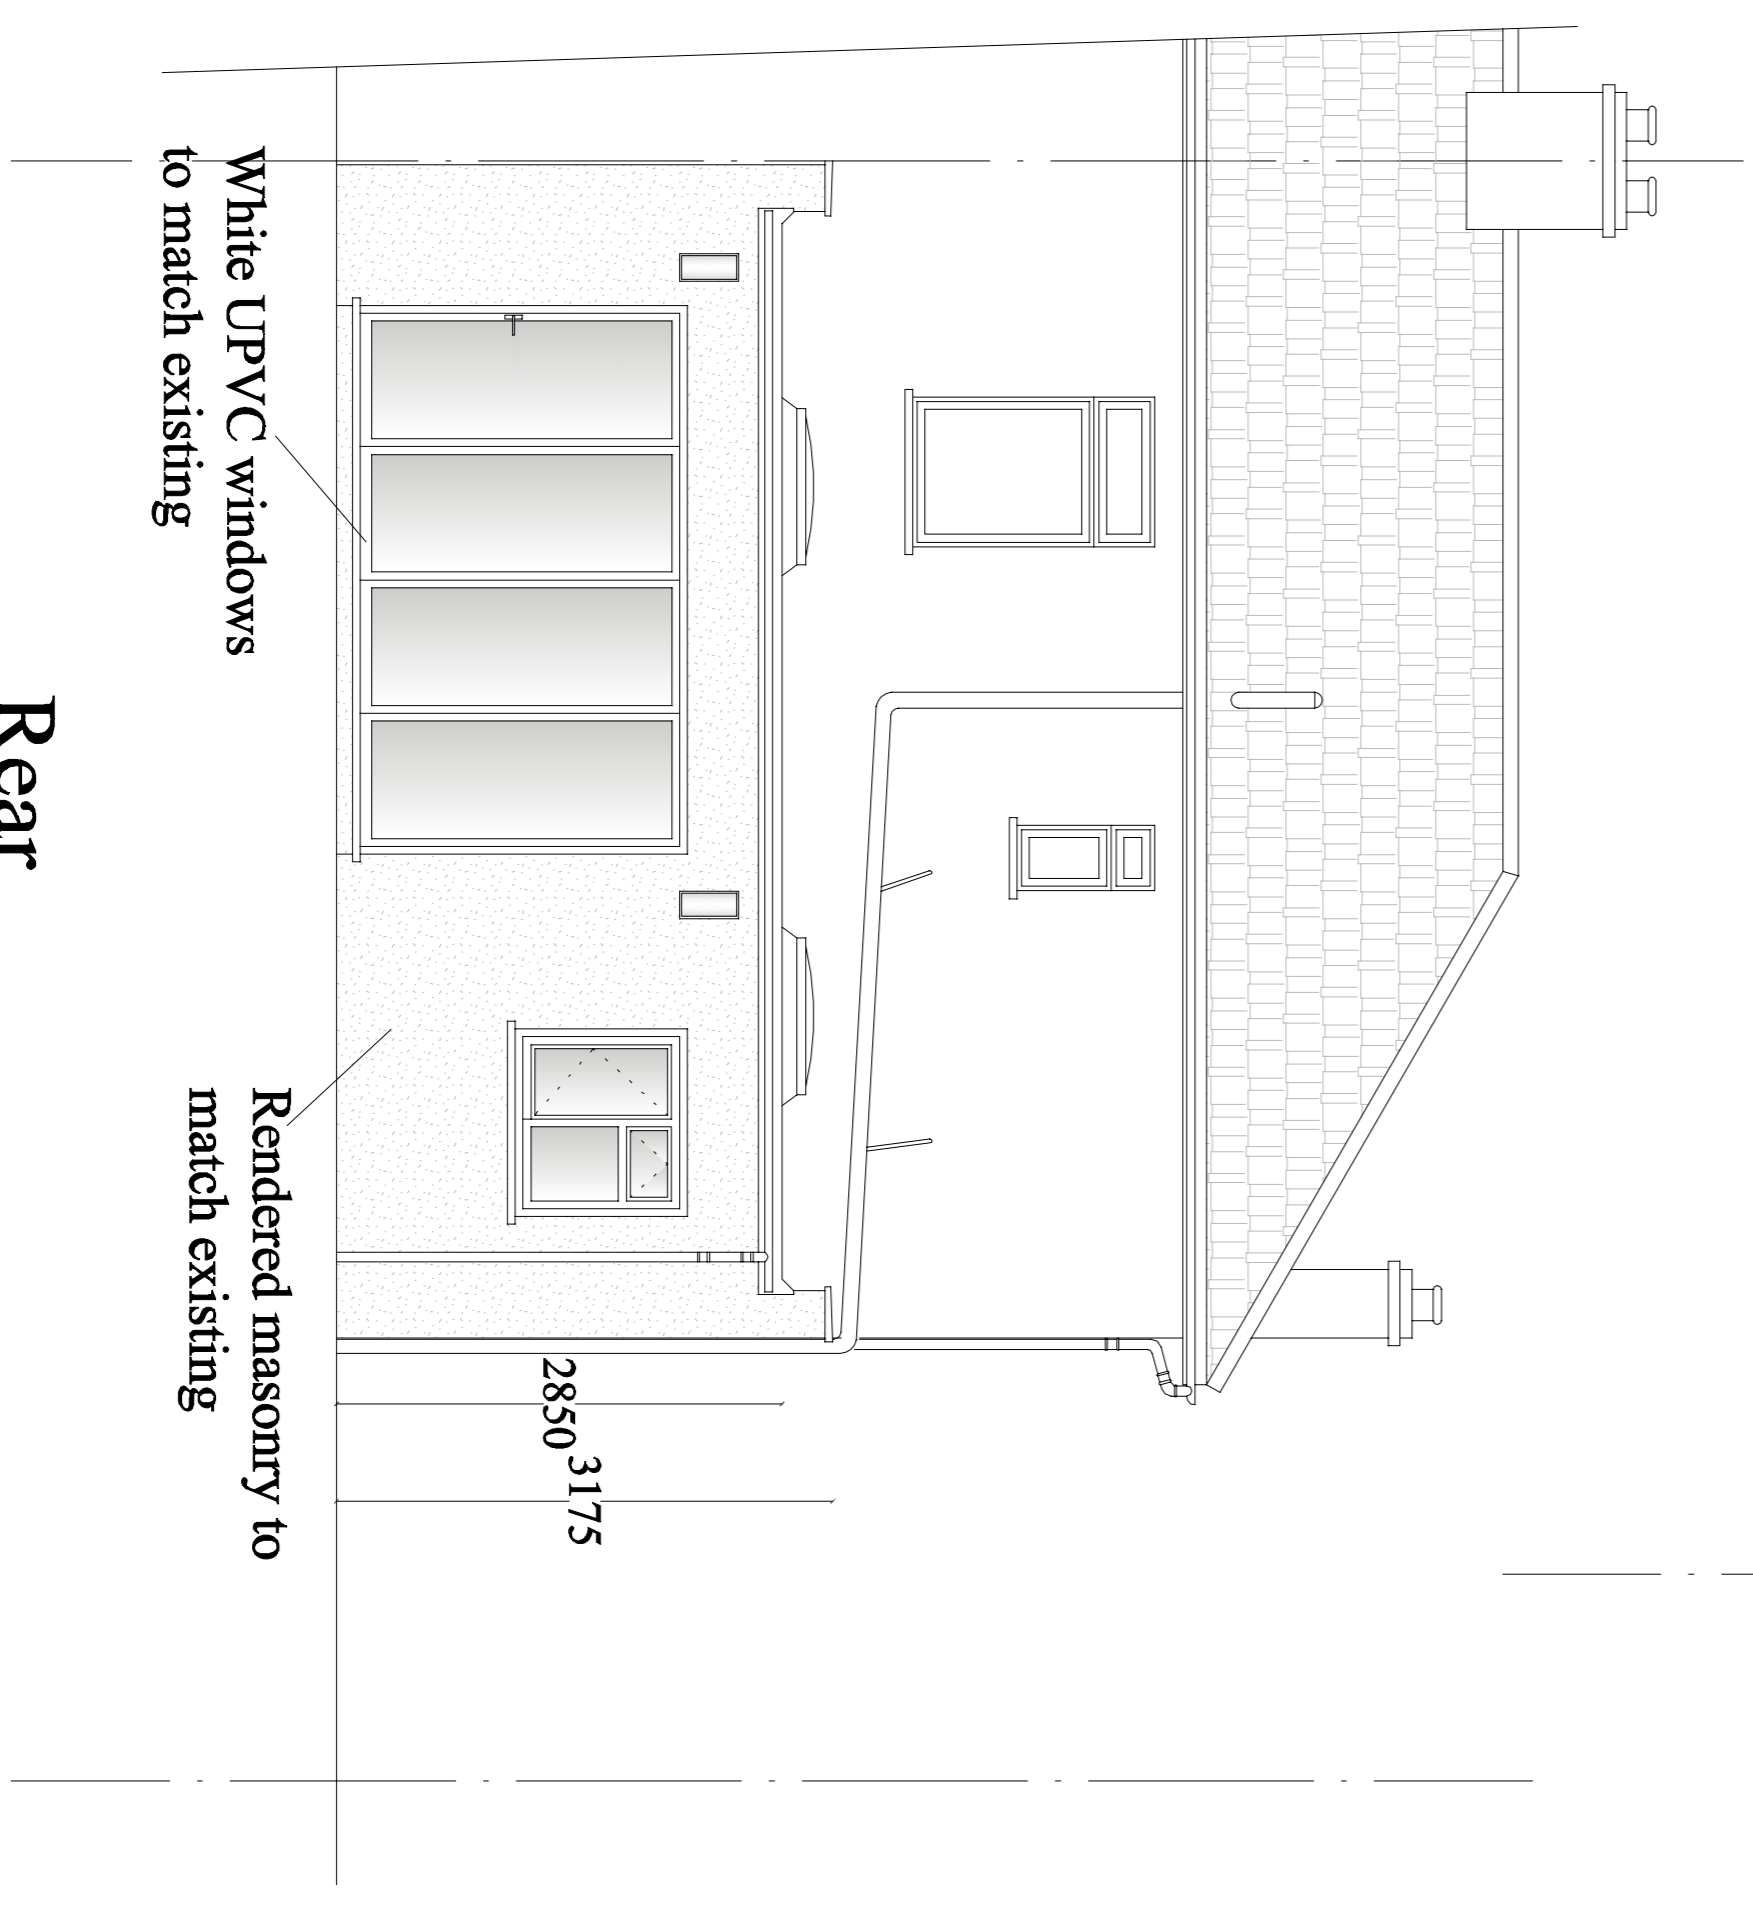

Rear

