




Existing

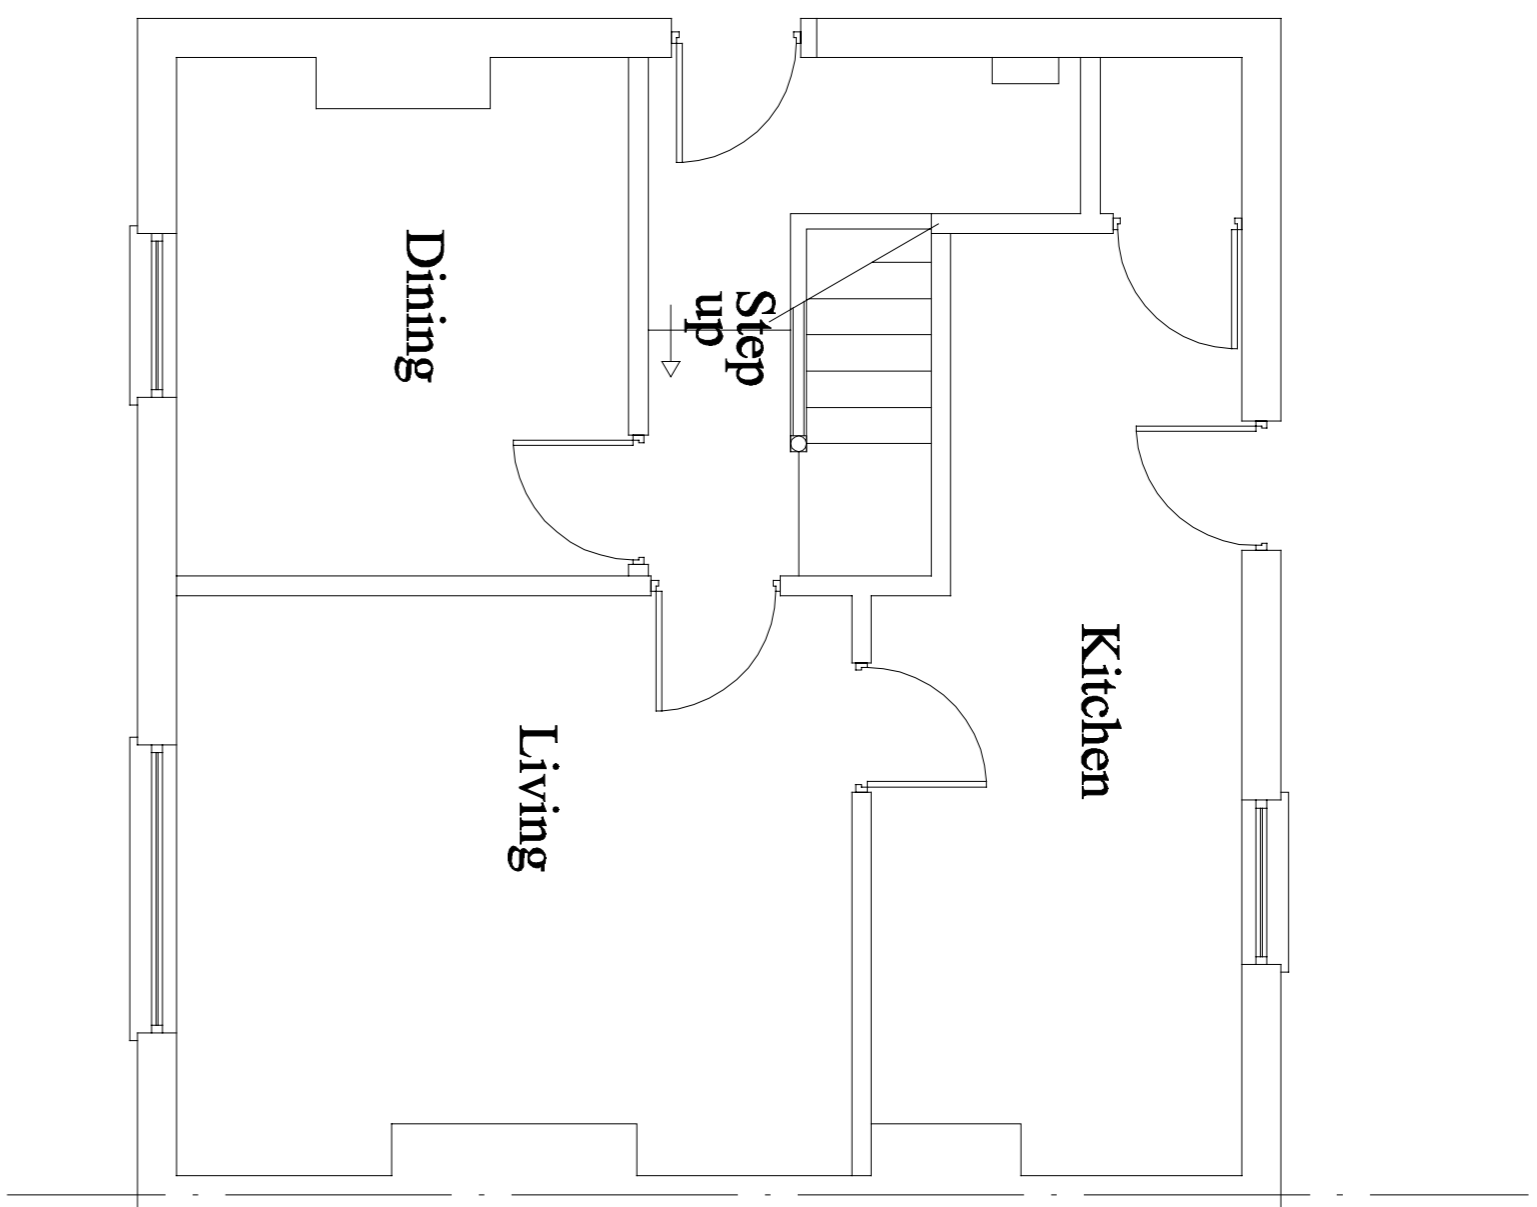


Ground

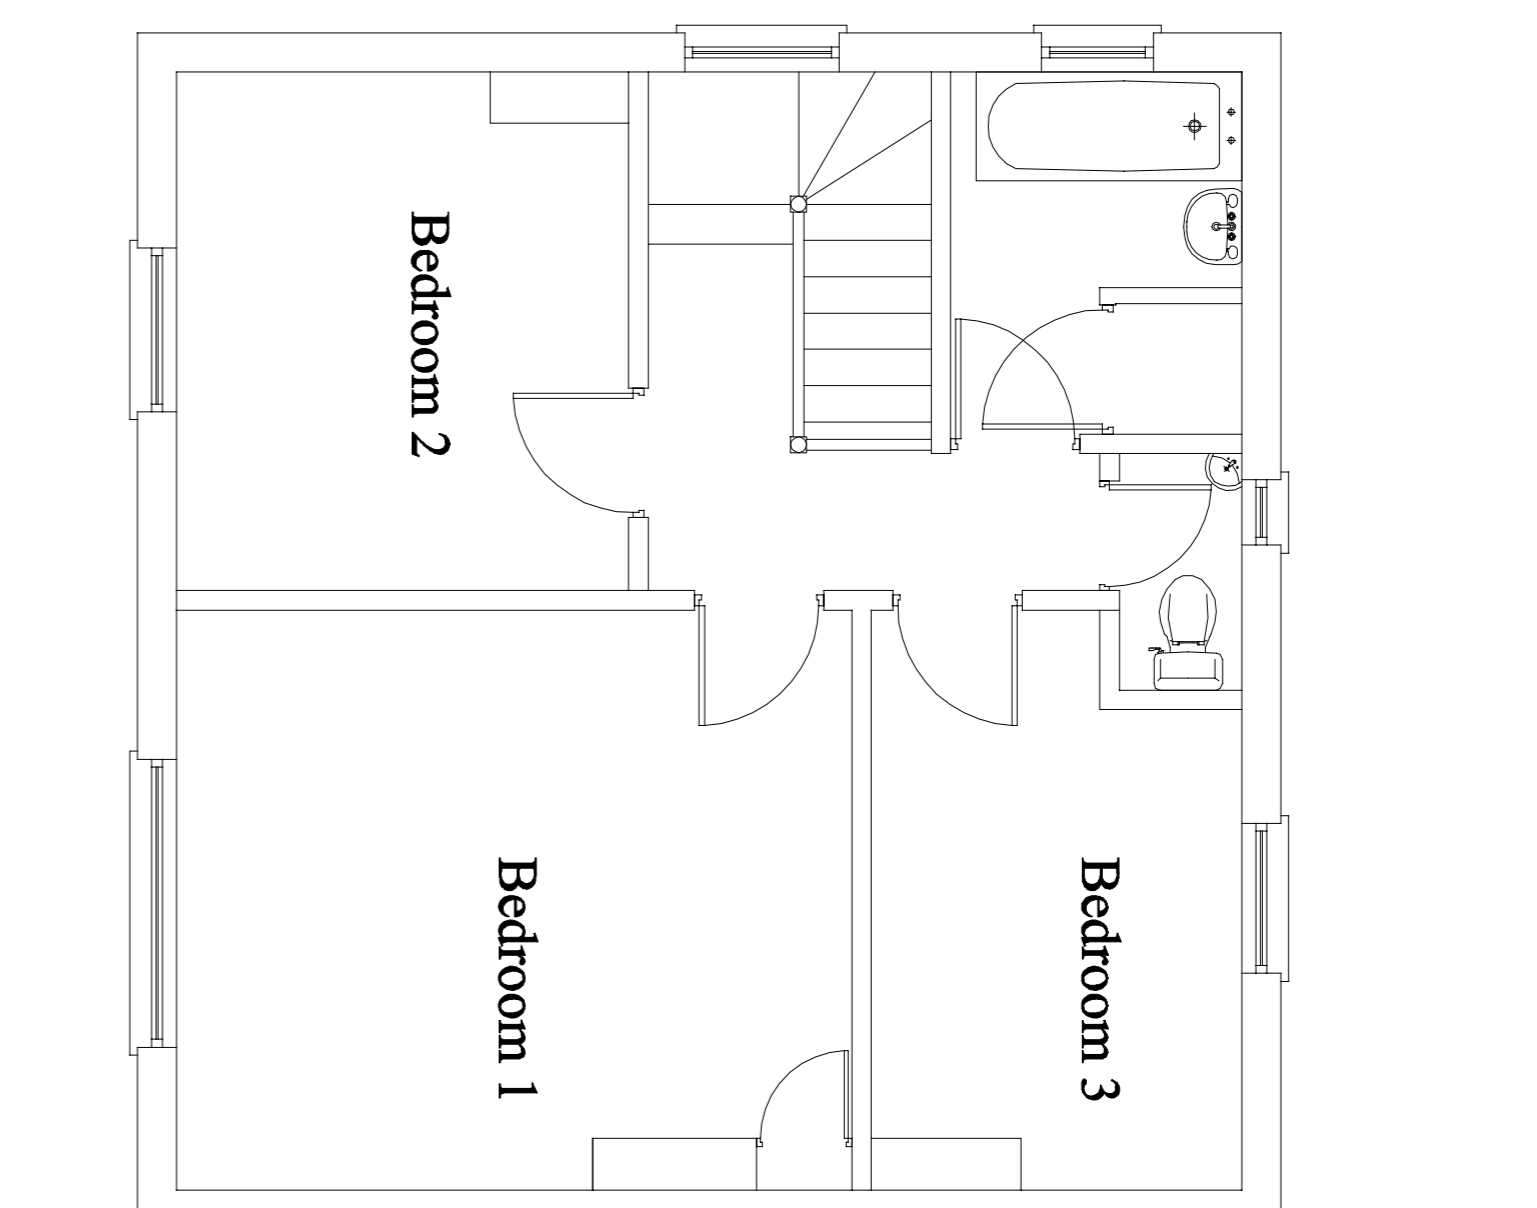

First

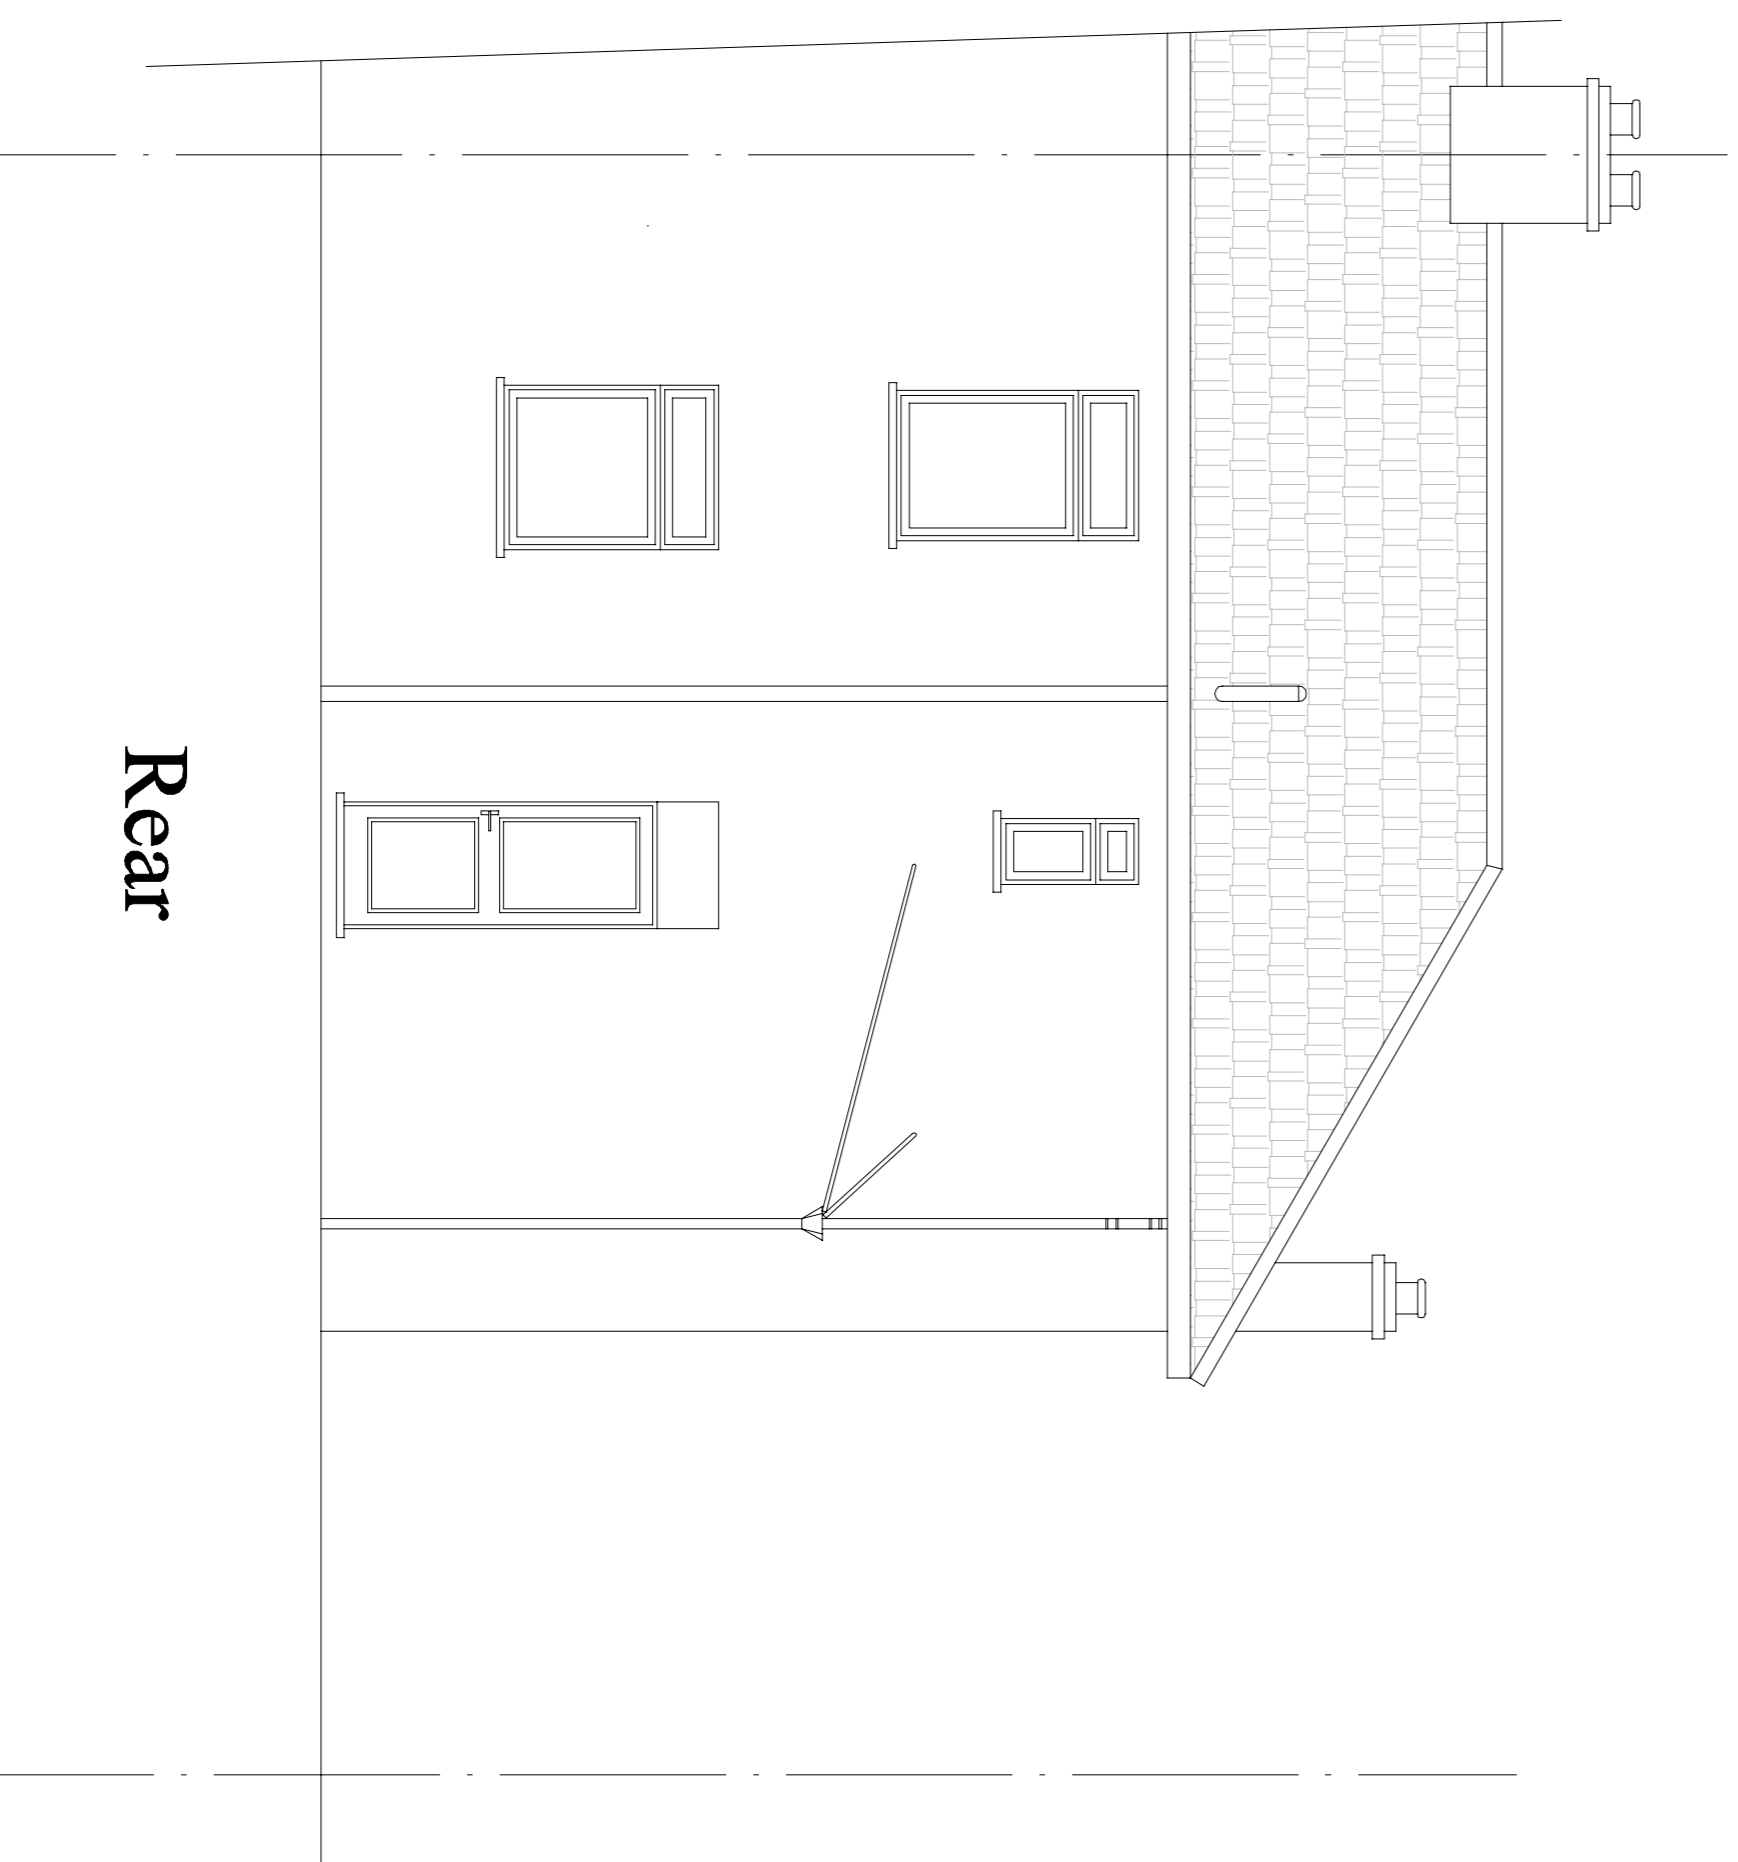

Rear

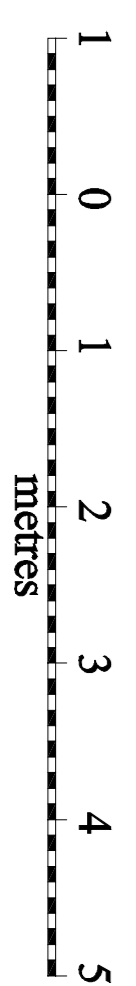

No.	Revision/Issue	Date

Client:
Mrs Z Gao
45 Eltham Hill
London
SE9 5SU

Firm Name and Address
P & A Design Consultants
4 Hogarth Road
Dagenham
Essex, RM8 2NJ
Tel: 020 8595 6070
Mobile : 07956 181 363
M Permie BSc(Hons), MRICS, MCIOB

Project Name and Address
45 Eltham Hill
London
SE9 5SU

Project:	Sheet:
Date:	1
Scale:	1:50 (A1)