


Studio1, The Hub
 3 Drove Road
 Newhaven
 East Sussex
 BN9 0AD

free phone number 0808 1699964
 e: support@staac.co.uk

NOTES:

This drawing is to be read in conjunction with all relevant Architects and Engineers drawings
 Only figured dimensions are to be used for construction
 All dimensions are to be verified on site prior to work commencing

No.	Description	Date
Client:	Georgia Christoforou	
Address:	73 Marine Parade, Brighton, BN2 1AE	
Project:	Replacing railings & windows	
Drawing title:	Site Location Plan	
Project No		21073
Date		01-07-21
Drawn by		IA
Drawing No		SLP
Scale1:1250@A3		

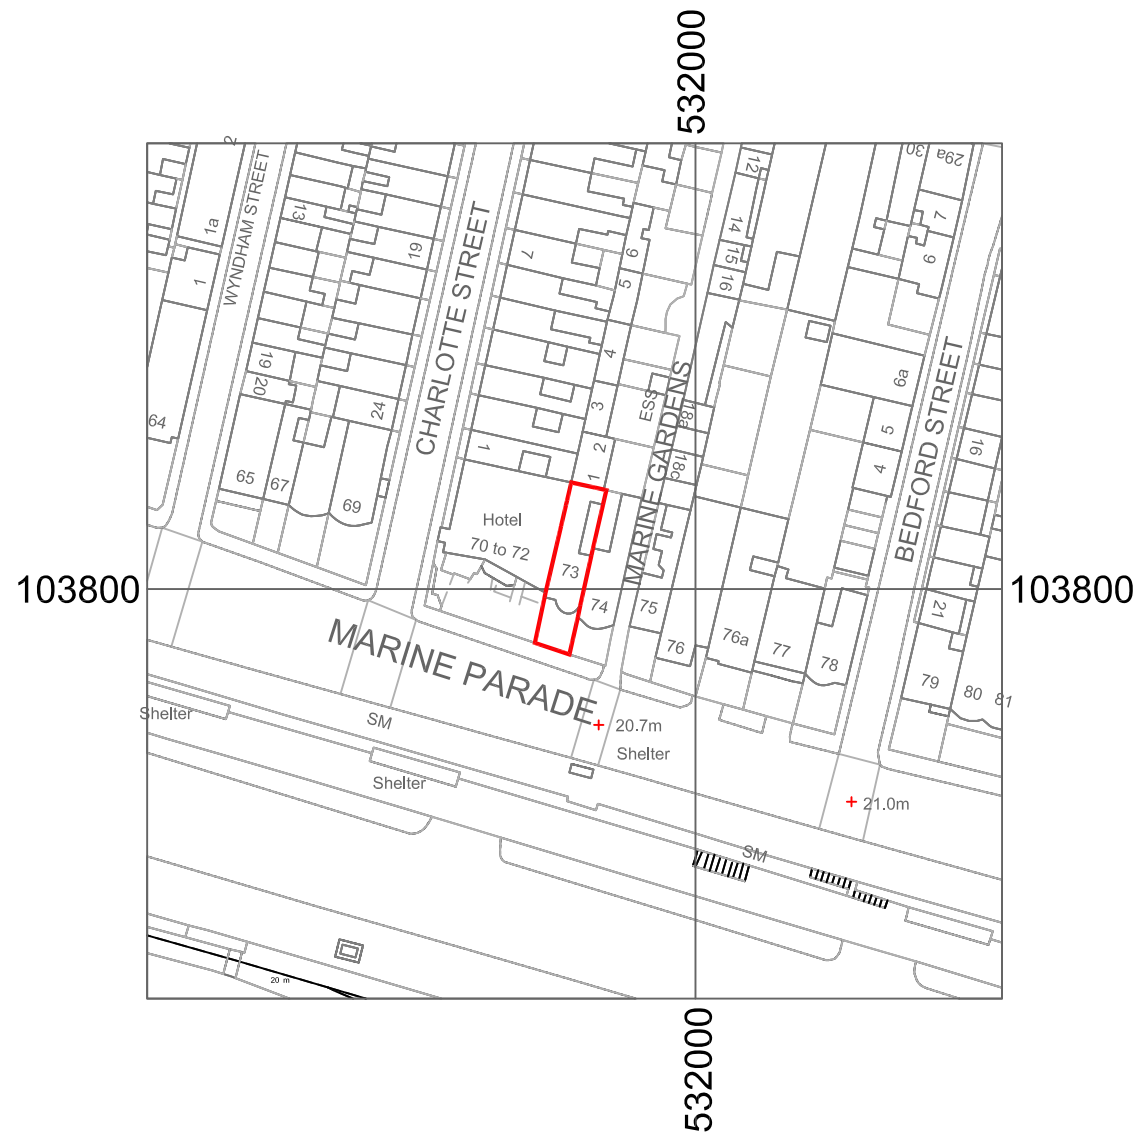

© Crown Copyright and database rights 2019 OS 100047474.

