

Studio1, The Hub
 3 Drove Road
 Newhaven
 East Sussex
 BN9 0AD

free phone number 0808 1699964
 e: support@staac.co.uk

NOTES:

This drawing is to be read in conjunction with all relevant Architects and Engineers drawings
 Only figured dimensions are to be used for construction
 All dimensions are to be verified on site prior to work commencing

No.	Description	Date

Client: Georgia Christoforou

Address: 73 Marine Parade,
 Brighton,
 BN2 1AE

Project: Replacing railings &
 windows

Drawing title: Block Plan


Project No 21073

Date 01-07-21

Drawn by IA

Drawing No BP

Scale 1:500@A3

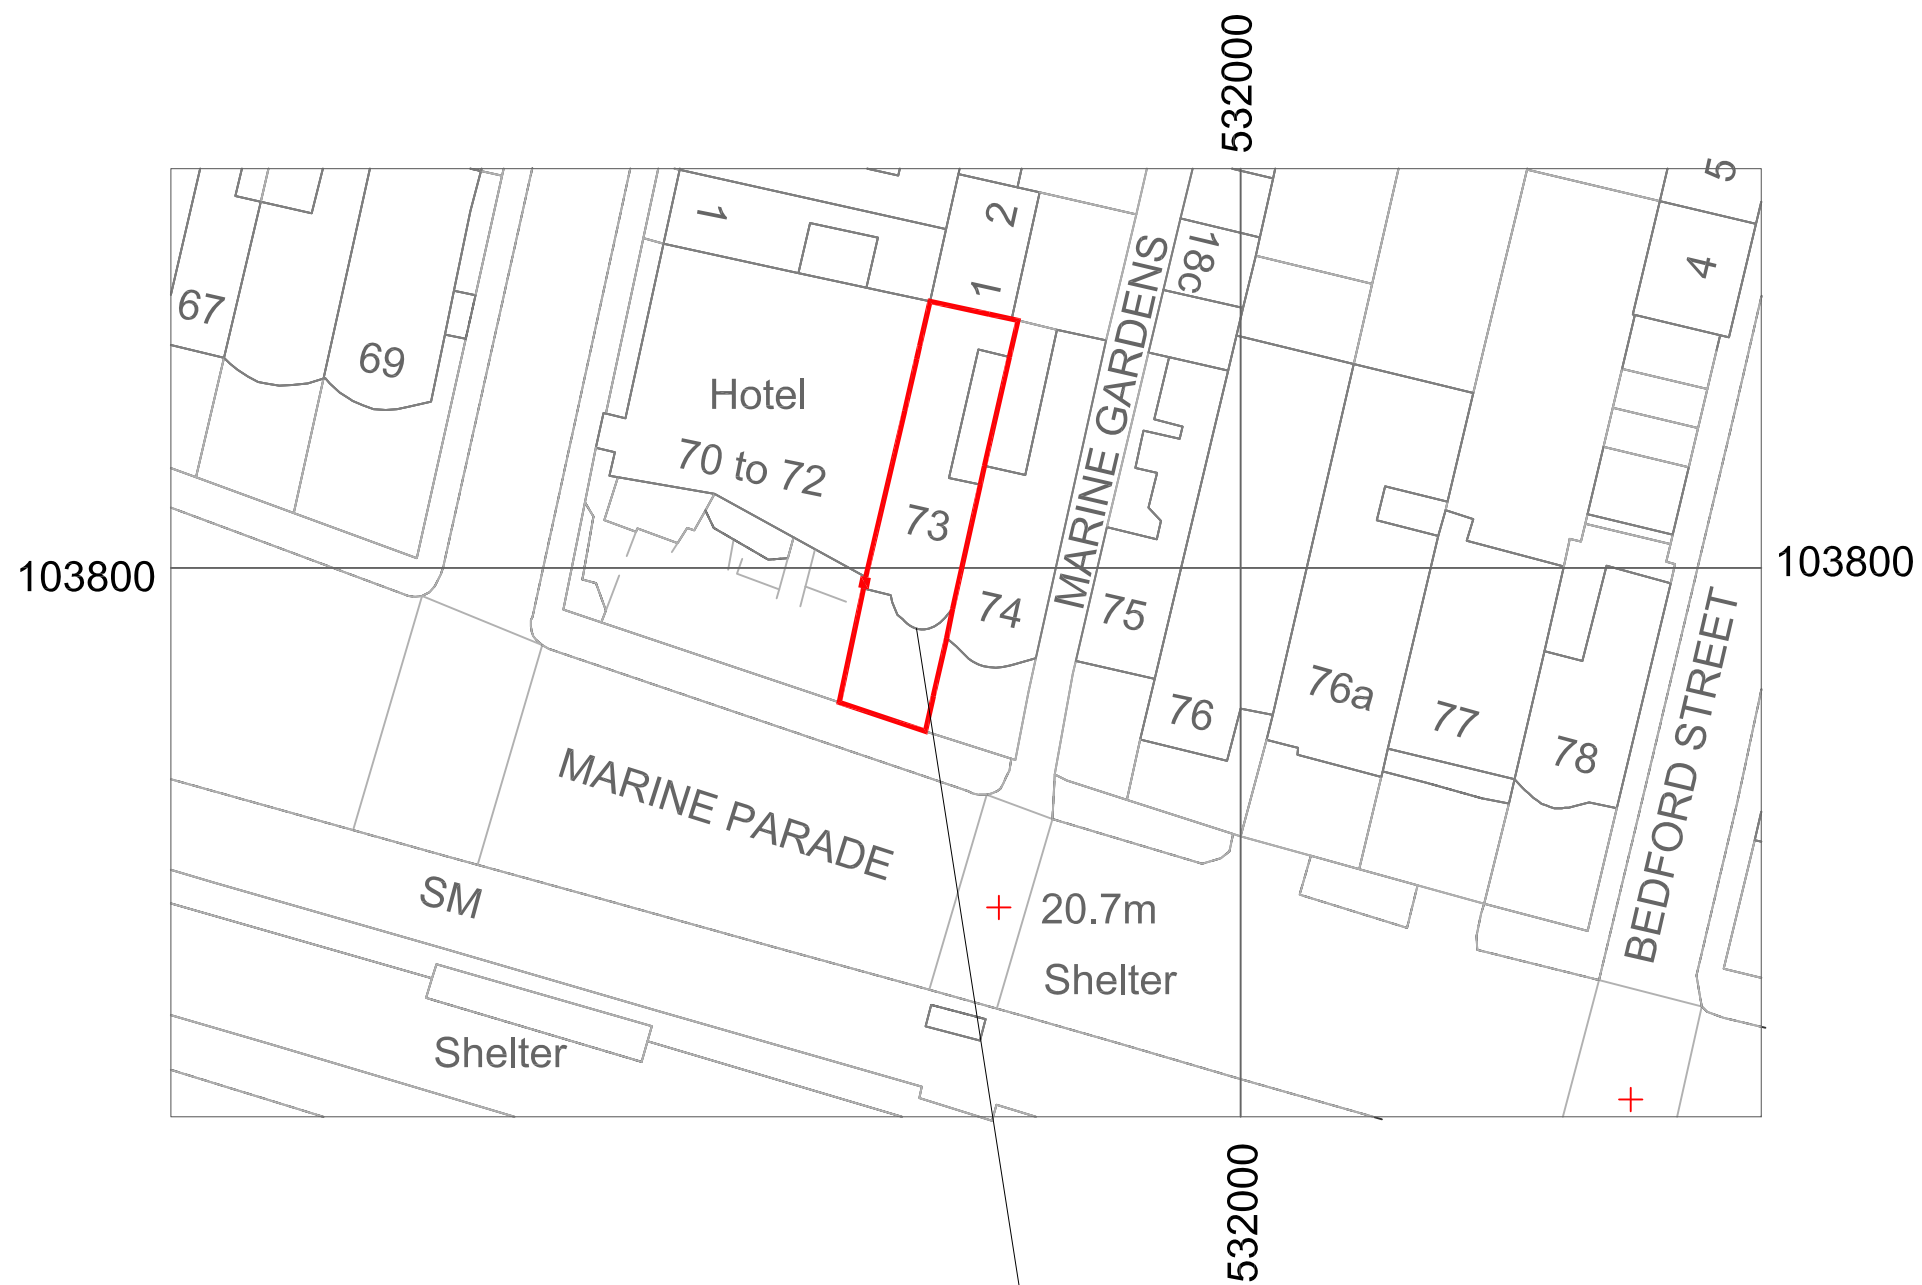

PROPOSED RAILING
 & WINDOWS TO
 MATCH EXISTING

