



#### LEGEND - Play Area


- |  |   |  |   |
|--|---|--|---|
|  | 7. 25m CABLE RUNWAY ZIP LINE (Age 5+)<br>As Supplied by <i>Miracle Design &amp; Play Ltd</i><br>Ref: SB3071<br>Or similar approved                          |  | 15. CLIMBING POLE (Age 5+)<br>As Supplied by <i>Miracle Design &amp; Play Ltd</i><br>Ref: MN20526<br>Or similar approved                            |
|  | 8. REVOLVING PLATE (Age 4-12)<br>As Supplied by <i>Miracle Design &amp; Play Ltd</i><br>Ref: TBR7173<br>Or similar approved                                 |  | 16. BIRDS NEST SWING (Age 4-12)<br>As Supplied by <i>Miracle Design &amp; Play Ltd</i><br>Ref: TBR7133<br>Or similar approved                       |
|  | 9. SPIDERS WEB (Age 4-12)<br>As Supplied by <i>Miracle Design &amp; Play Ltd</i><br>Ref: TBR7154<br>Or similar approved                                     |  | 13. HILL SLIDE 1.31-1.61m (Age 4-12)<br>As Supplied by <i>Miracle Design &amp; Play Ltd</i><br>Ref: MB00227<br>Or similar approved                  |
|  | 10. SEESAW (Age 4-12)<br>As Supplied by <i>Miracle Design &amp; Play Ltd</i><br>Ref: TBR7135<br>Or similar approved   |  | 14. EMBANKMENT CLIMBER (Age 5+)<br>As Supplied by <i>Miracle Design &amp; Play Ltd</i><br>Ref: TBR7147<br>Or similar approved                       |
|  | 11. CLIMBING TRUNKS x2<br>As Supplied by <i>Ashwells Timber Ltd</i><br>3-4m in Length<br>Or Similar Approved  |  | 12. FEATURE BOULDERS<br>Caledonian Glacial Boulders<br>Mixture of Sizes, Well-rounded<br>Partly Embedded in the Soil                                |
|  | 13. HILL SLIDE 1.31-1.61m (Age 4-12)<br>As Supplied by <i>Miracle Design &amp; Play Ltd</i><br>Ref: MB00227<br>Or similar approved                          |  | 14. EMBANKMENT CLIMBER (Age 5+)<br>As Supplied by <i>Miracle Design &amp; Play Ltd</i><br>Ref: TBR7147<br>Or similar approved                       |
|  | 15. CLIMBING POLE (Age 5+)<br>As Supplied by <i>Miracle Design &amp; Play Ltd</i><br>Ref: MN20526<br>Or similar approved                                    |  | 16. BIRDS NEST SWING (Age 4-12)<br>As Supplied by <i>Miracle Design &amp; Play Ltd</i><br>Ref: TBR7133<br>Or similar approved                       |
|  | PROPOSED CONTOURS<br>Creates 3 Plateaus for Play Equipment<br>See Section Elevation   |  | GRASS MATTING<br>As Supplied by <i>Technix Ltd</i><br>1.5x1m Grass Mats Pegged into Place &<br>Tied Together with Cable Ties<br>Or Similar Approved |
|  | SITE FURNITURE<br>As Supplied by <i>Broxap Ltd</i><br>x2 Ashbourne Seat Ref: BX 720<br>x1 Derby Standard Litter Bin Ref: BX45 2550-S<br>Or similar approved |  | SITE SIGNAGE x1<br>Ownership/Usage<br>Exact Wording to be Agreed with the Local<br>Planning Authority   |
|  | EXISTING CONTOUR  |  | PROPOSED CONTOUR  |
|  | PROPOSED PROMINENT CONTOUR  |  |   |

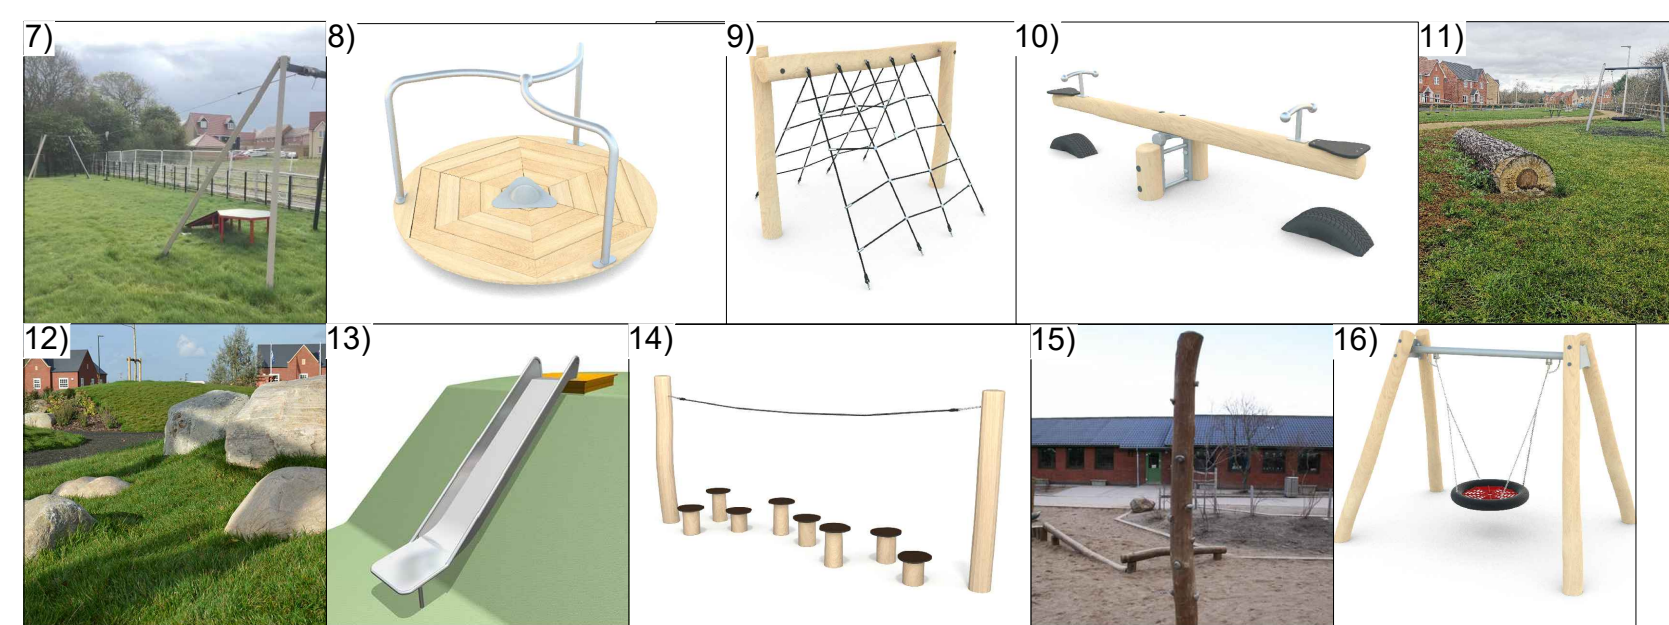


#### SECTION ELEVATION - PROPOSED PLAY AREA

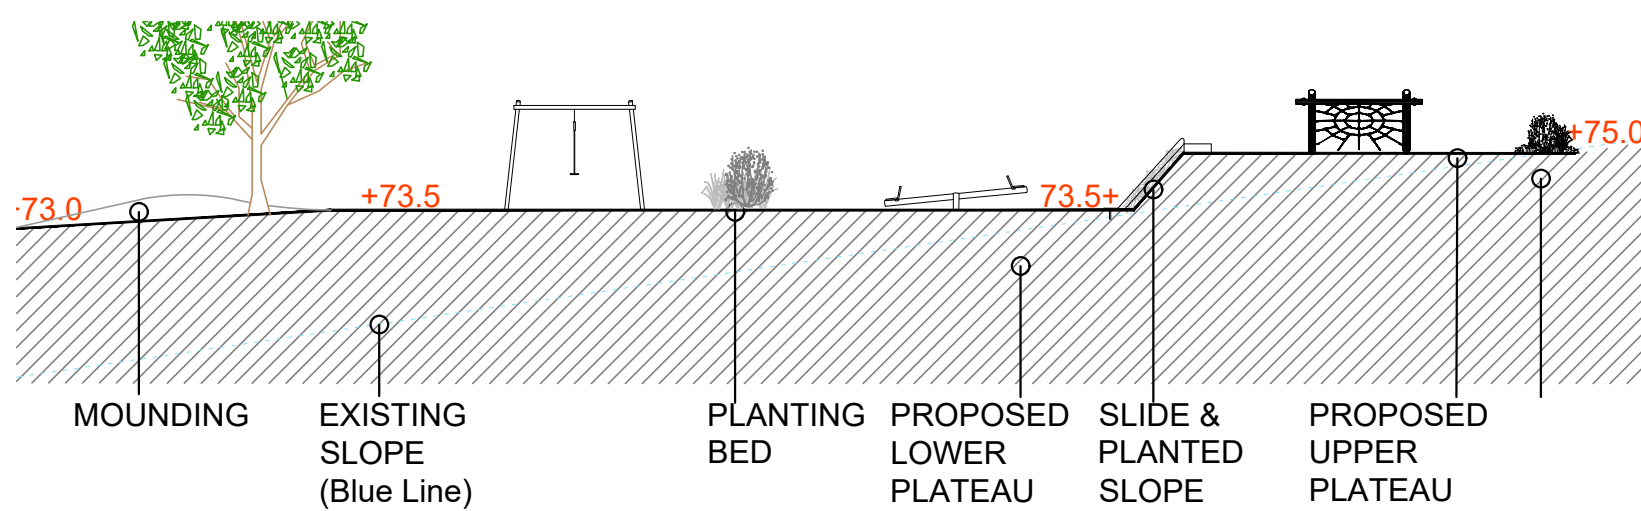

#### SECTION ELEVATION - ALONG FOOTPATH A-A

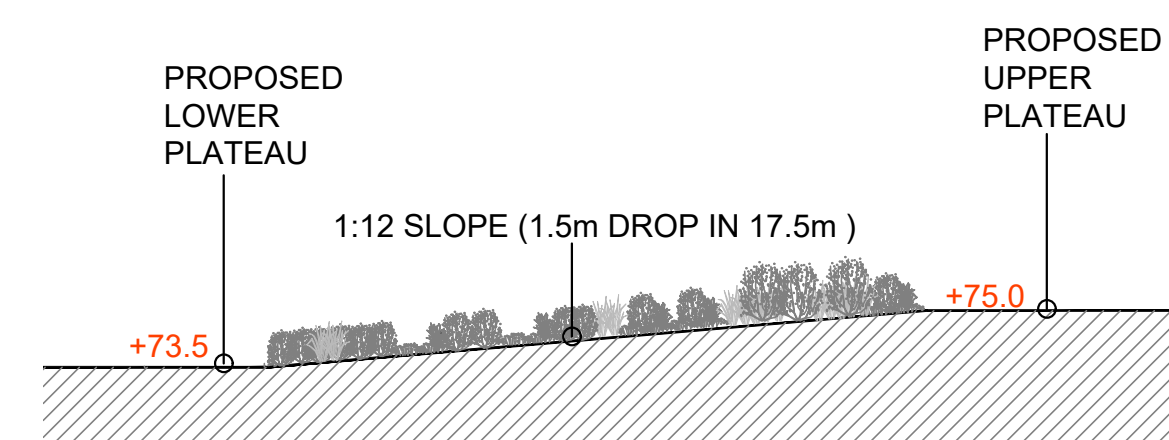

SHEET LAYOUT  
LOCATION PLAN  
NOT TO SCALE

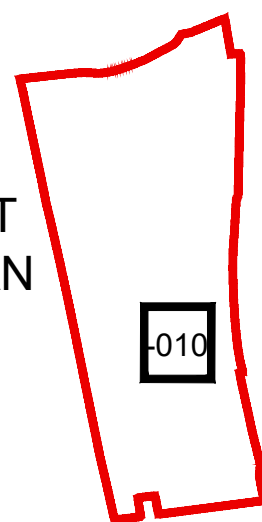

PLAY AREA INSTALLATION NOTES  
Play provision should be in accordance with the layout proposed. Individual elements within the layout are to be designed and implemented by a reputable natural play provision company registered and approved by ROSPA, CHAS or equivalent. All component materials and structures are to meet current safety standards and are to be subject to a suitable balanced risk assessment, guided by EN1176 and EN1177, at the design stage and at the pre and post installation stages. The play provider should also produce an ongoing maintenance plan for the play area. The play area is to be inspected and approved by a qualified play inspector prior to being opened for use. Refer to the approved Landscape Management Plan for details.

Contractors must comply with all Health and Safety regulations and be aware of project/site specific information including referring to the information set out in the CDM drawings.

Revision	Date
a	Levels revised to provide increased level play space, and equipment re-organised accordingly. Equipment re-specified and safety surfacing added to whole length of equipment.
b	Proposed contours adjusted and clarified, and footpath section added.

Job:	Bunny Lane, Keyworth
Title:	Site Landscaping Play Area
Scale:	1:100 @A1
Drawn:	LP
Date:	Aug 2020
Checked:	PmJ

THIS DRAWING AND THE BUILDING WORKS DEPICTED ARE THE COPYRIGHT OF J S BLOOR (SERVICES) LIMITED AND MAY NOT BE REPRODUCED OR AMENDED EXCEPT BY WRITTEN PERMISSION. NO LIABILITY WILL BE ACCEPTED FOR AMENDMENTS MADE BY OTHER PERSONS

**BLOOR HOMES**  
J S BLOOR (SERVICES) LIMITED  
ASHBY ROAD, MEASHAM, SWADLINCOTE,  
DERBYSHIRE DE12 7JP  
TELEPHONE 01530 270100 FACSIMILE 01530 272006

Drawing No.	MI127-LS-010b
-------------	---------------

# KEYWORTH

FOR PLANTING, AND FULL SITE LANDSCAPING SEE DRAWINGS  
MI127-LS-001 TO MI127-LS-006