



IMPORTANT:
THIS DRAWING MUST ONLY BE USED FOR THE PURPOSE AS STATED
IN THE STATUS BOX BELOW.

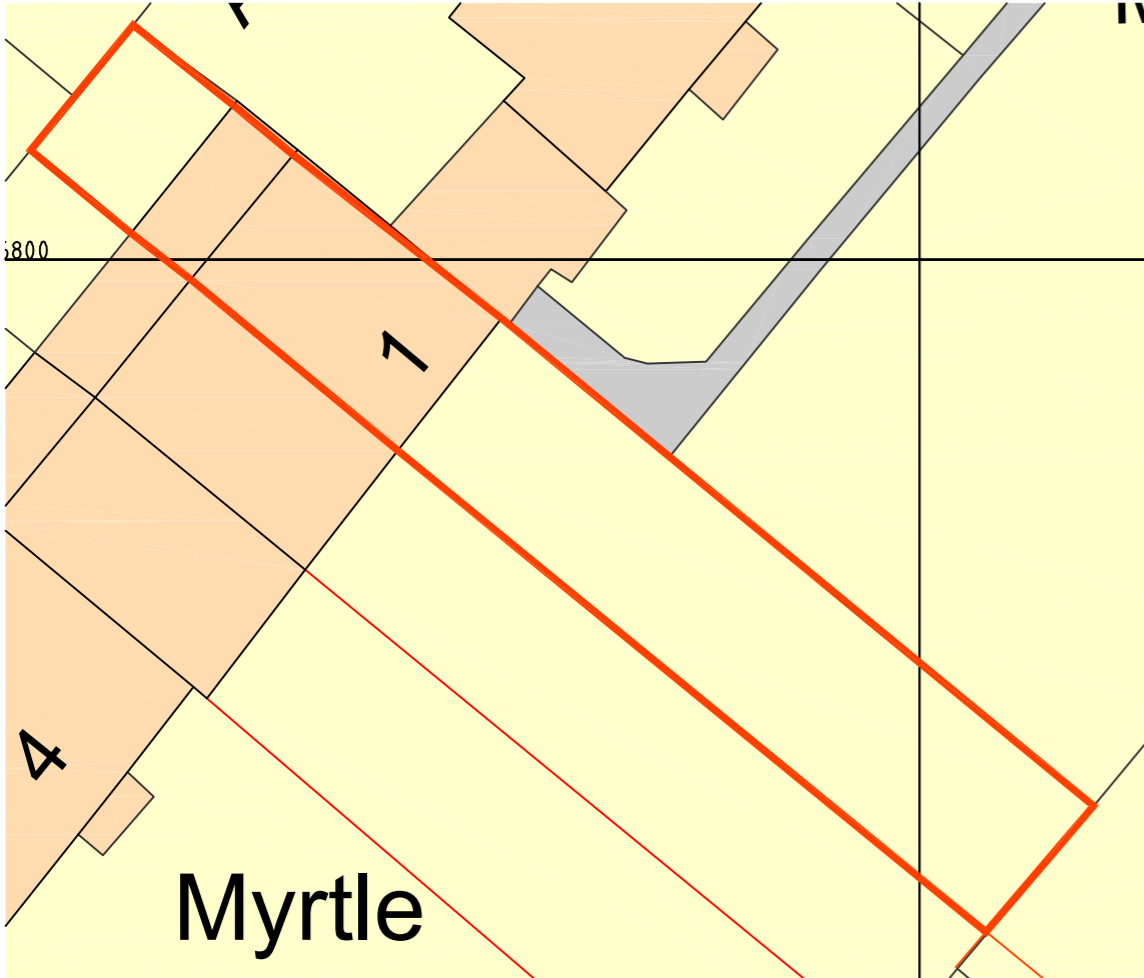

EXISTING BLOCK PLAN

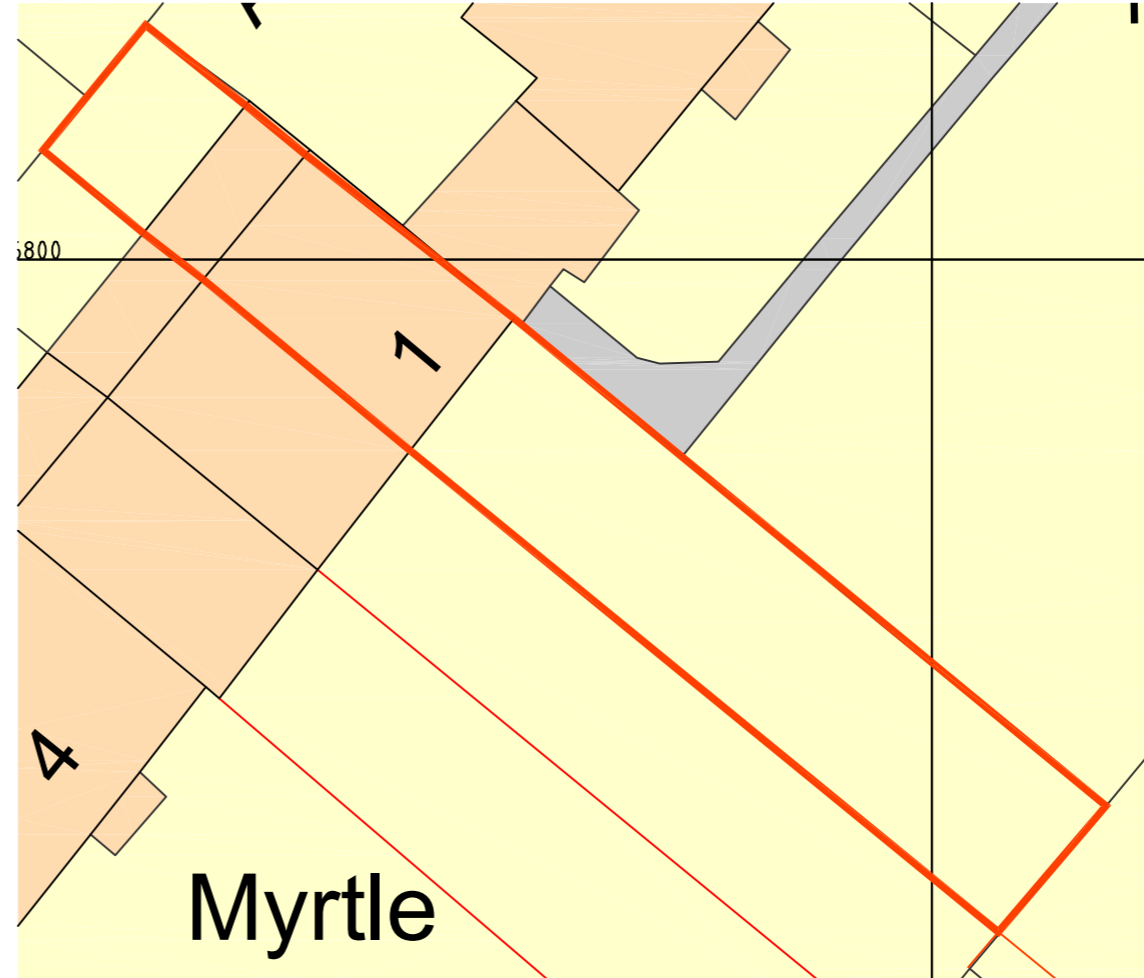

PROPOSED BLOCK PLAN

REV	DATE	DESCRIPTION



© COPYRIGHT JIA - ALL RIGHTS RESERVED


Drawn by CB	Checked by -	Date May 2021
----------------	-----------------	------------------

Project Title
Proposed New Dormer Window
1 Myrtle Cottages, Shirehampton, Avon
BS11 9SE
For Chloe Barker



JIA Architects

Architects & Space Planners
Classroom 2
12 Dowry Square, Hotwells, Bristol, BS8 4SH.
t: (0117) 373 0823 f: (0117) 373 0824
e: design@jiaarch.co.uk
w: www.jiaarch.co.uk

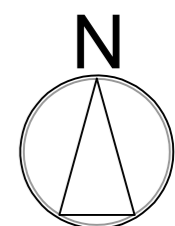

Scale 1:200 @ A3	Status Planning Application
---------------------	--------------------------------

Drawing Title
Existing & Proposed Block Plans

Job No. 2101	Drg. No. 02	Rev. -
-----------------	----------------	-----------