



NOTES

- Do not scale from this drawing.
- Due to the nature of the project (existing property) dimensions
- The contractor and any specialist designers are responsible for checking all dimensions, tolerances etc before works commence.
- Any discrepancies to be referred to the designer.
- Refer to Structural Engineers drawings for all structural information only.
- All measures are structural i.e. below plaster or other finishes unless stated otherwise.
- This drawing is copyright of Stonehouse Architectural Ltd and must not be reproduced without authorisation.

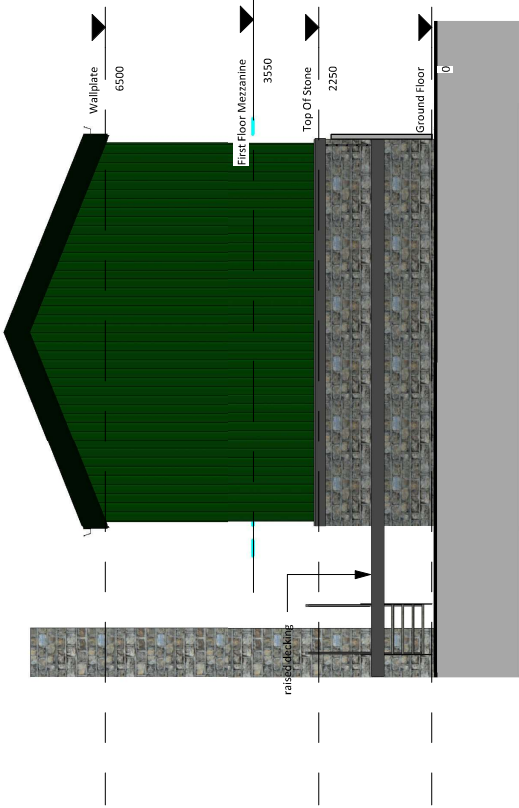

11 Unit Rear Proposed
1 : 100

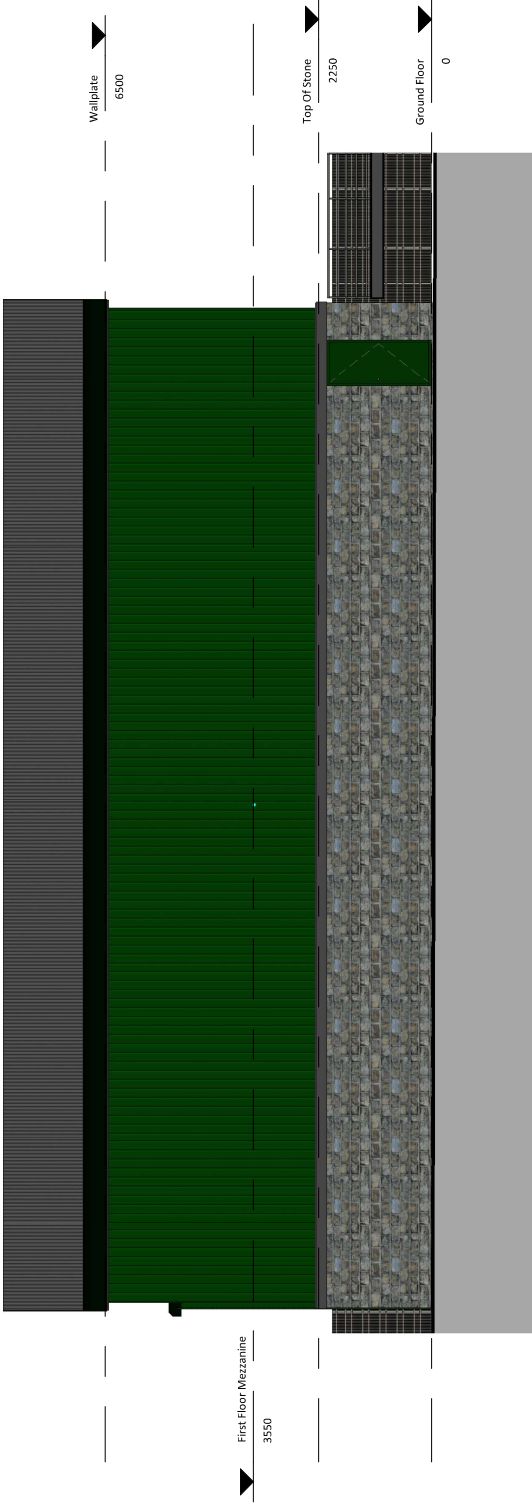

11 Unit Side 2 Proposed
1 : 100

STONEHOUSE & CO ARCHITECTURAL DESIGN		
T: 017746 800369 E: benj@stonehouse.co.uk W: www.stonehouse.co.uk		
No.	Description	Date
PURPOSE OF ISSUE		
Planning		
PROJECT		
Land Off Halifax Road, Todmorden		
SHEET		
Unit Elevations 2		
CLIENT		
HD Salvage Ltd		
Date	Project number	Scale (@ A3)
23.01.20	J20-005	1 : 100
Drawn by	DRAWING NUMBER	REV
Author	P04	