


NOTES

- Do not scale from this drawing.
- Due to the nature of the project (existing property) dimensions
- The contractor and any specialist designers are responsible for checking all dimensions, tolerances etc before works commence.
- Any discrepancies to be referred to the designer.
- Refer to Structural Engineers drawings for all structural information only.
- All measures are in millimetres unless stated otherwise.
- This drawing is copyright of Stonehouse Architectural Ltd and must not be reproduced without authorisation.

railway wall
line above

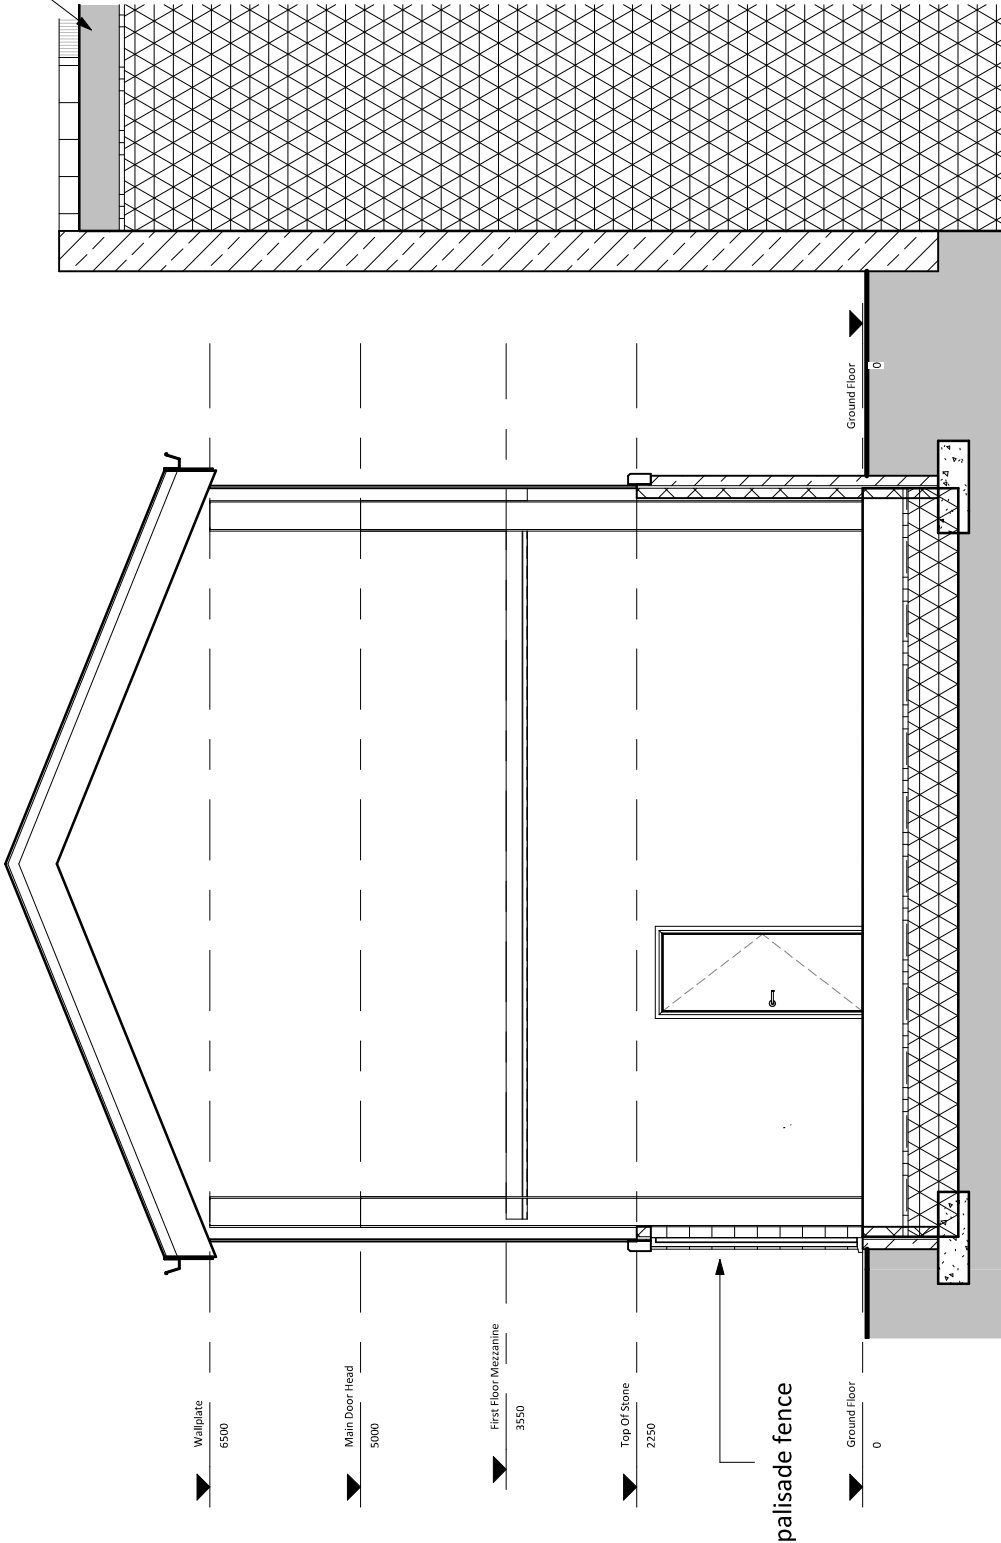

STONEHOUSE & CO

ARCHITECTURAL DESIGN

T: 01774 6800369

E: ben@stonehouse.co.uk

W: www.stonehouse.co.uk

No.	Description	Date
A	updated with clients comments	28.07.20
B	updated decking and mezzanine	27.0721

PURPOSE OF ISSUE

Planning

PROJECT

Land Off Halifax Road, Todmorden

SHEET

Unit Section

CLIENT

HD Salvage Ltd

Date	Project number	Scale (@ A3)
23.01.20	J20-005	1 : 50
Drawn by	DRAWING NUMBER	REV
bl	P05	B

Proposed Unit Section
1 : 50