


Existing Floor Plan

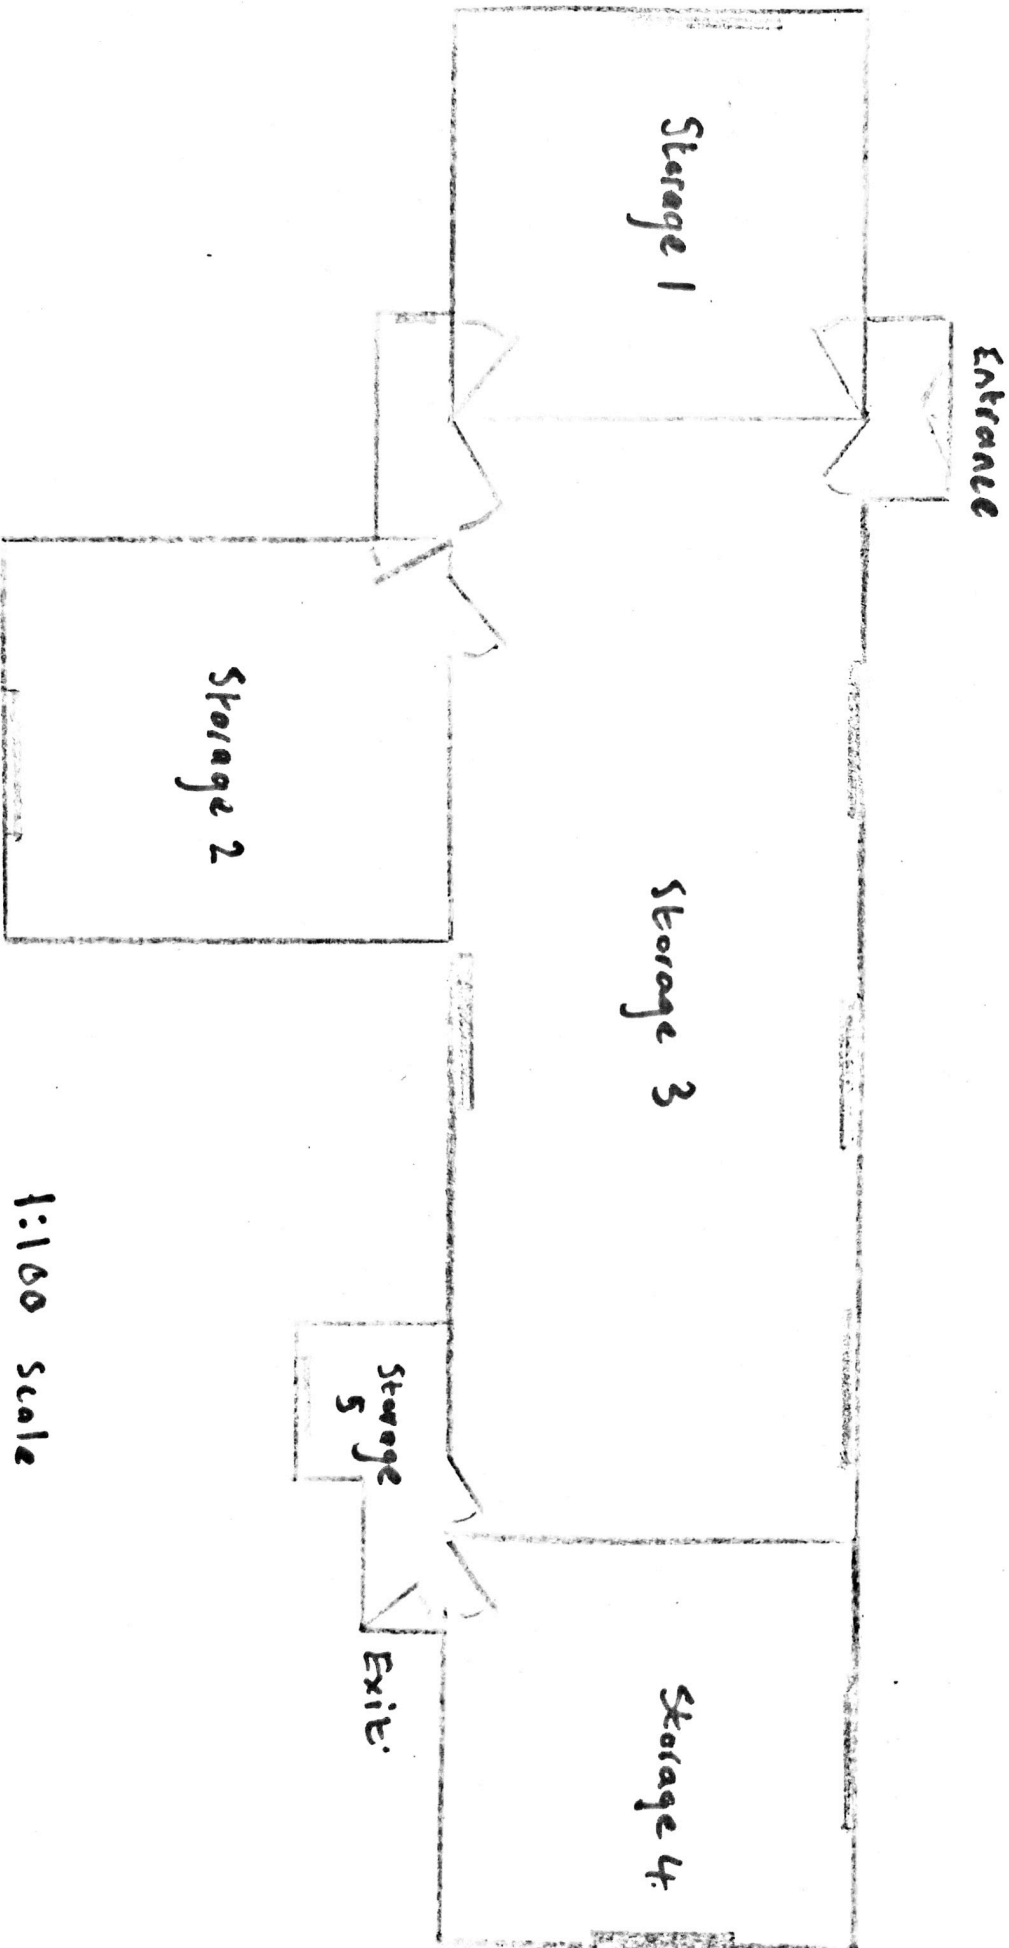

1:100 scale