


# Proposed Floor Plan

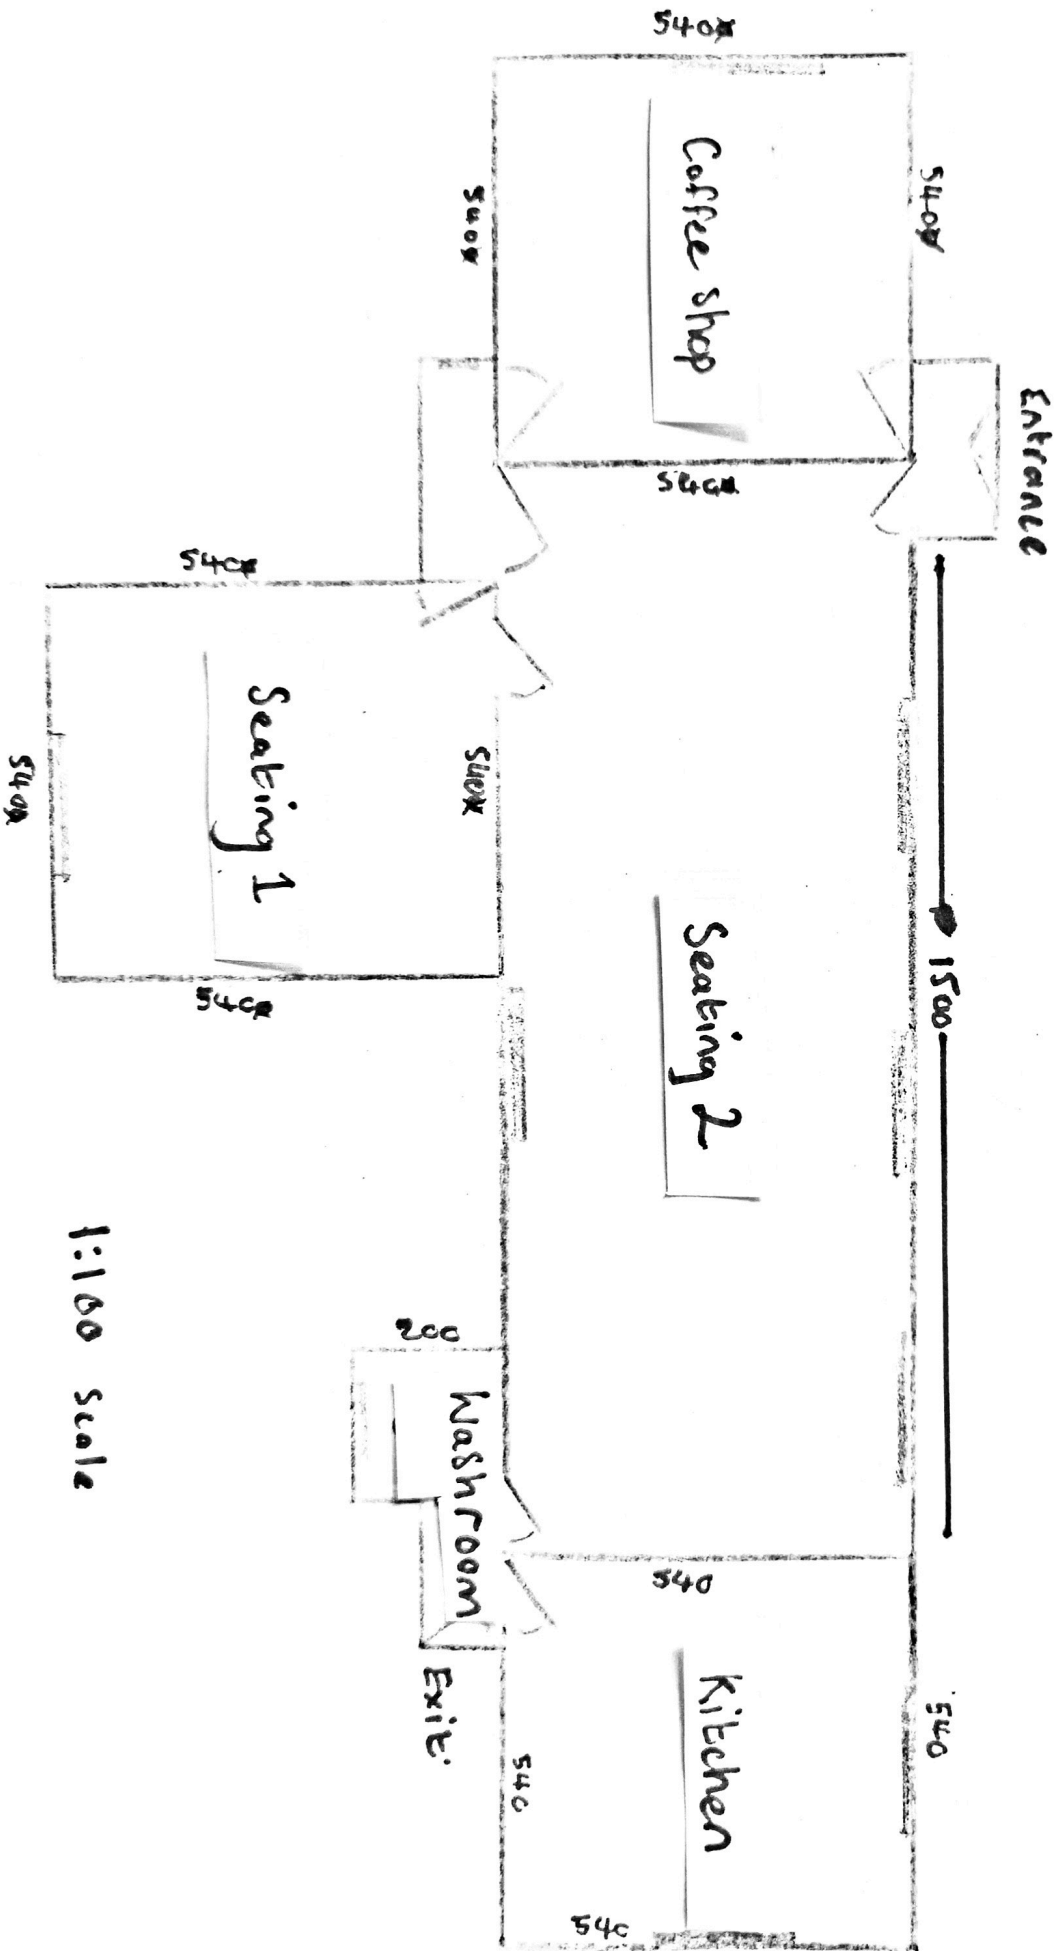

1:100 scale