


STABLE N.1

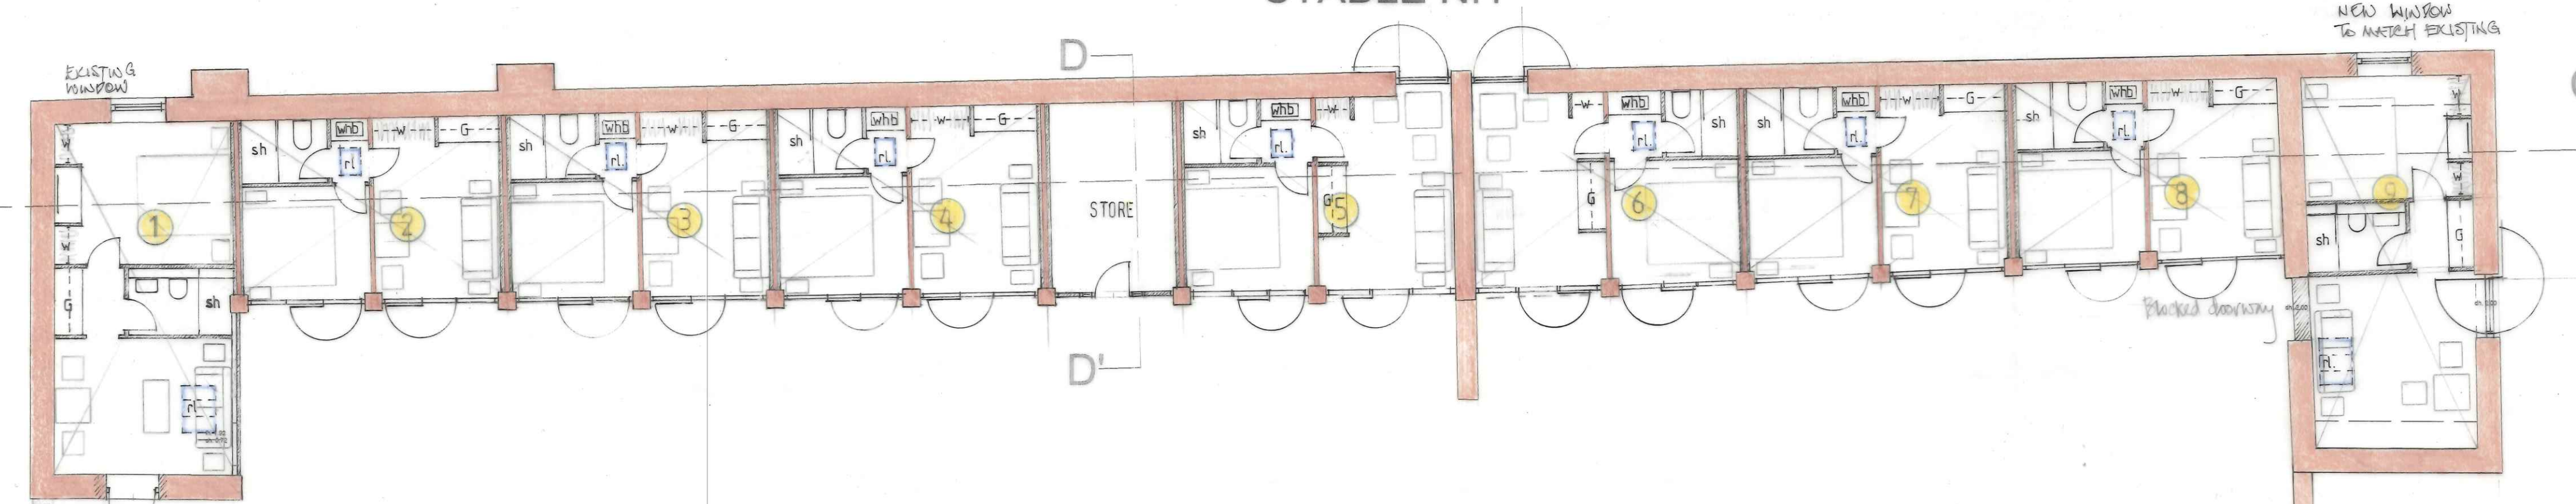

NEW WINDOW TO MATCH EXISTING

EXISTING WINDOW

NEW FOOTWAY


STORE

Packed driveway

① - ⑨ 1 Bed units

FOR DETAILLED FACADE STUDY REFER TO FR&S No. 2953.06


VEGETATION TURNING AREA

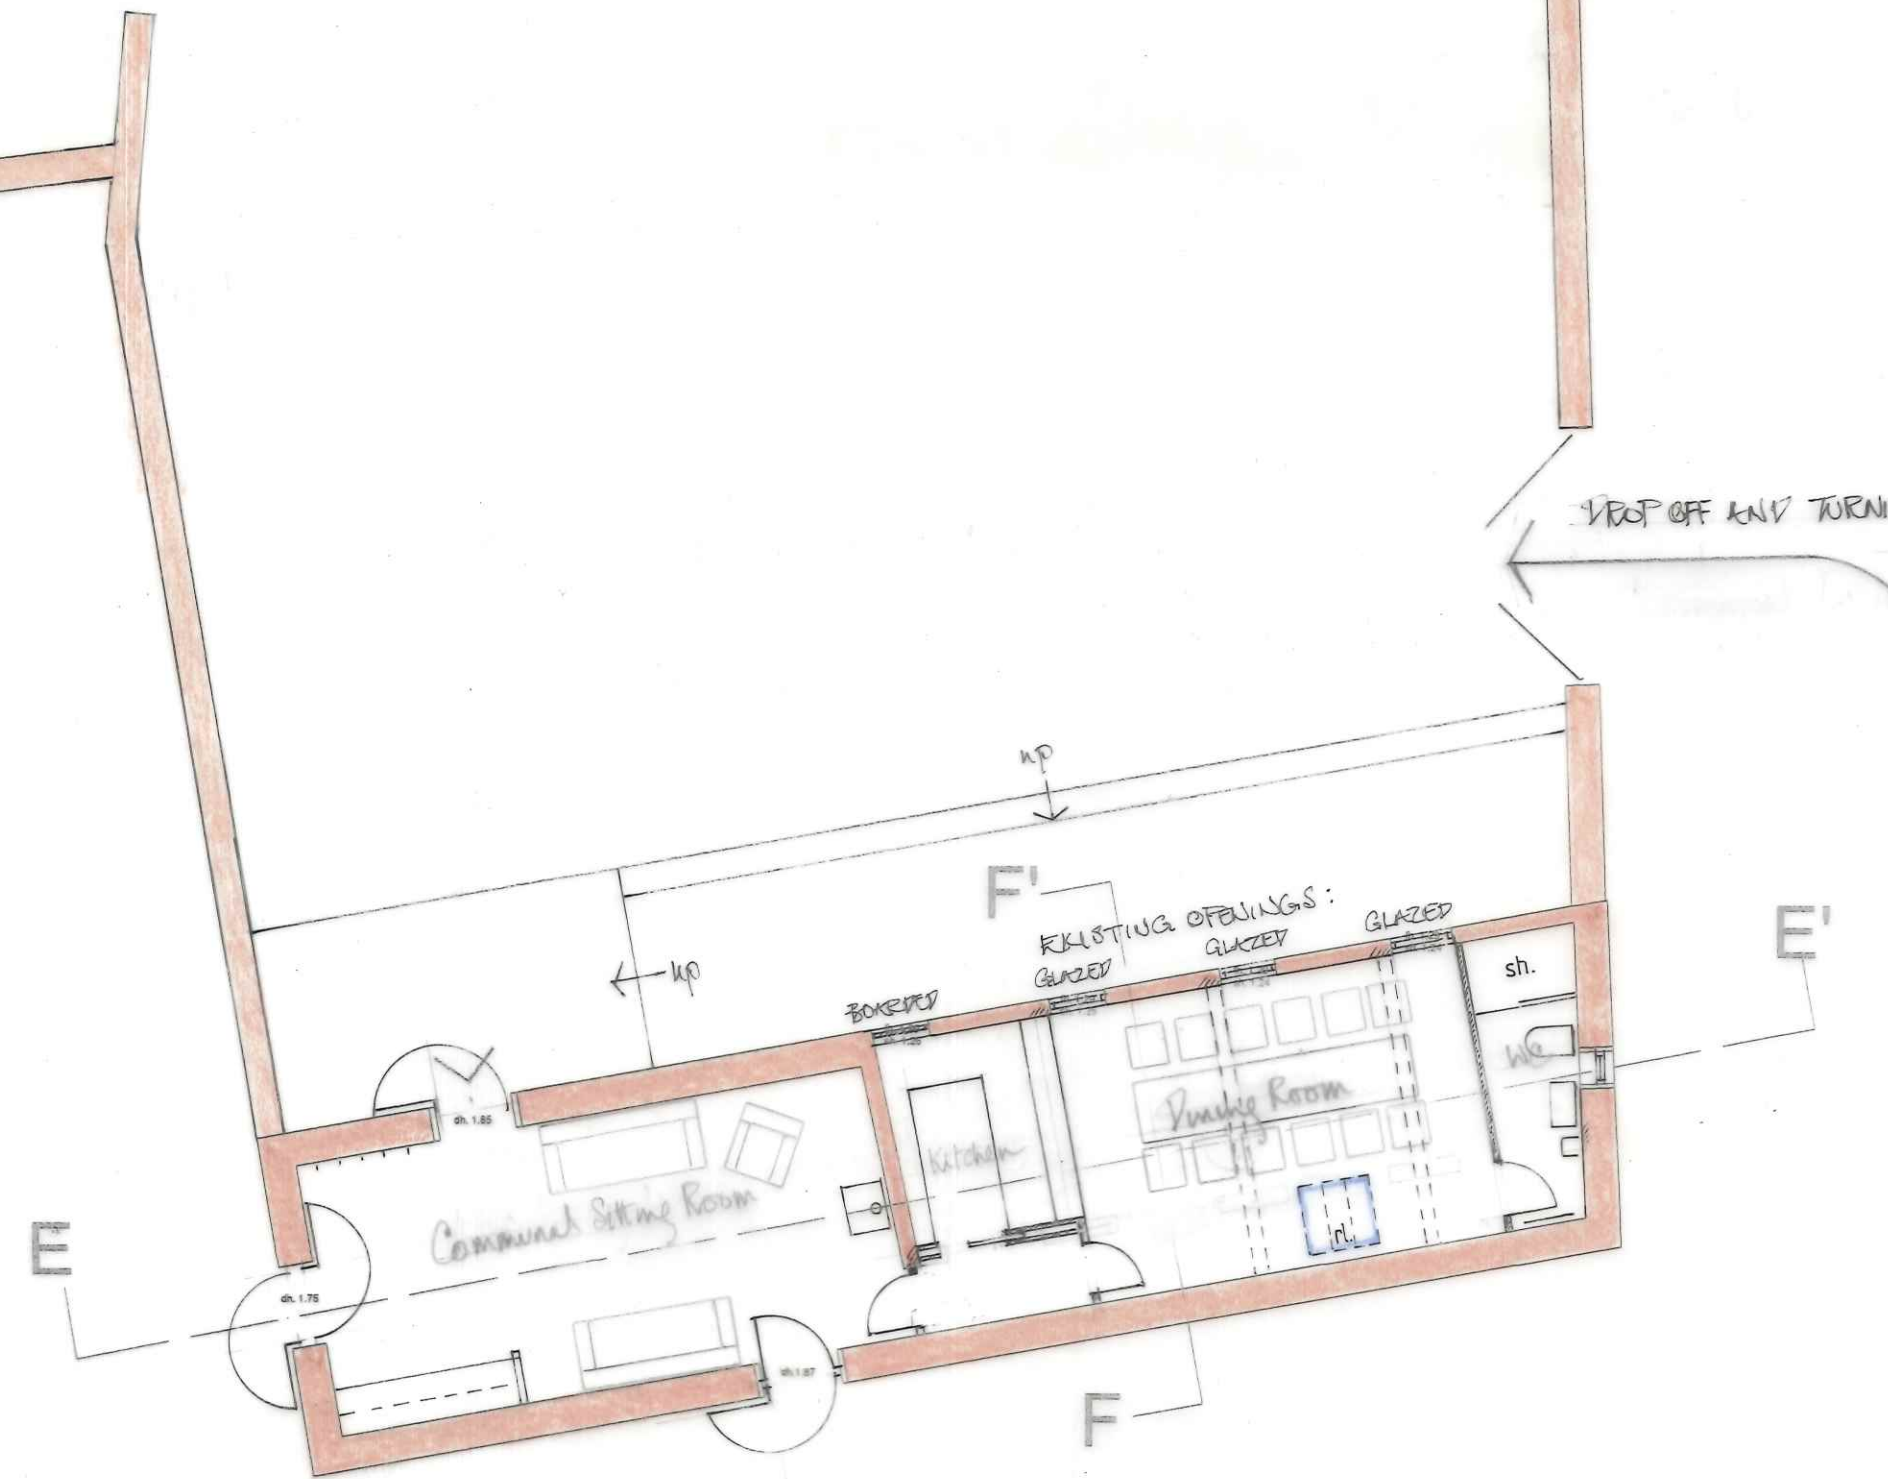

STABLE N.2

REVISION 'C': Yard subdivisions and new driveway to Unit 9 omitted 13th May 2021
 REVISION 'B': Amendments and notes 12th February 2021
 REVISION 'A': layout changes 6th January 2021

REVISION 'D': INTERNAL LAYOUTS ADDED 01/07/21

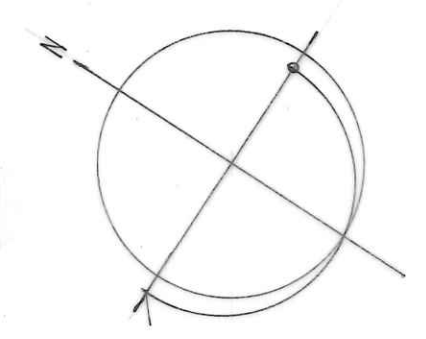

Tyack
ARCHITECTS

Tyack Architects Ltd
 The Mann Institute, Oxford Street
 Moreton-in-Marsh
 Gloucestershire, GL56 0LA
 t: 01608 650 480
 f: 01608 651 883
 e: mail@tyackarchitects.com
 w: tyackarchitects.com

date	December 2020	title	Spatial strategy	scale	1:100 at A2
drawn		project	Broadmoor Farm Sherborne Frank Sekula	number	2952.01 Rev. D
checked					