



WEST

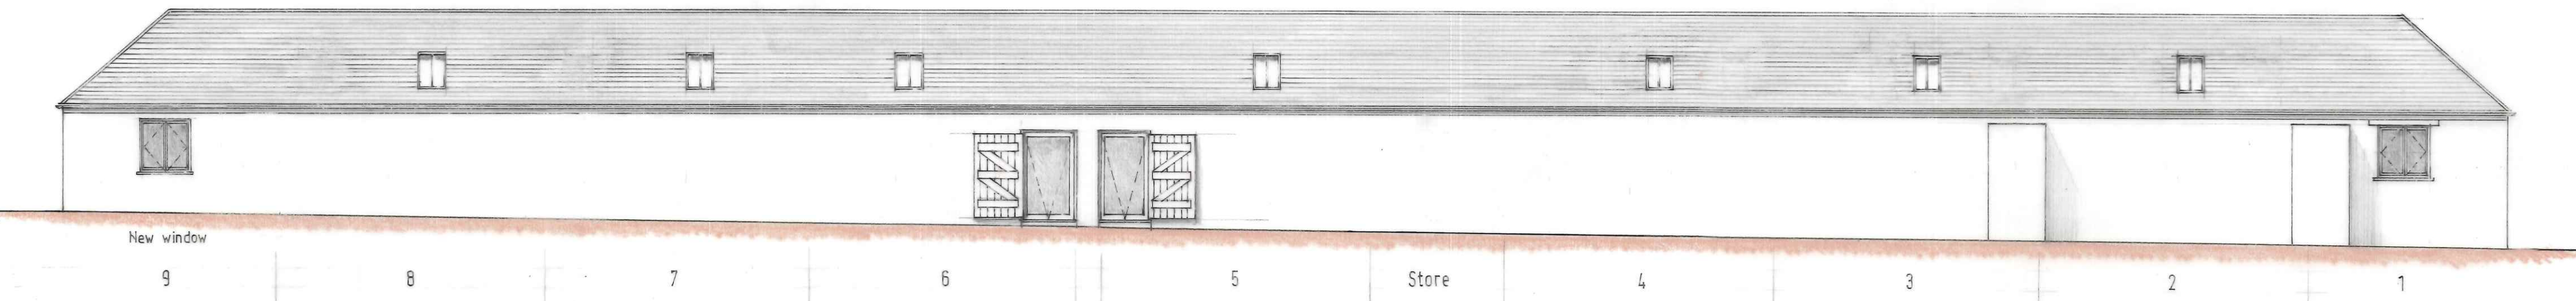


EAST

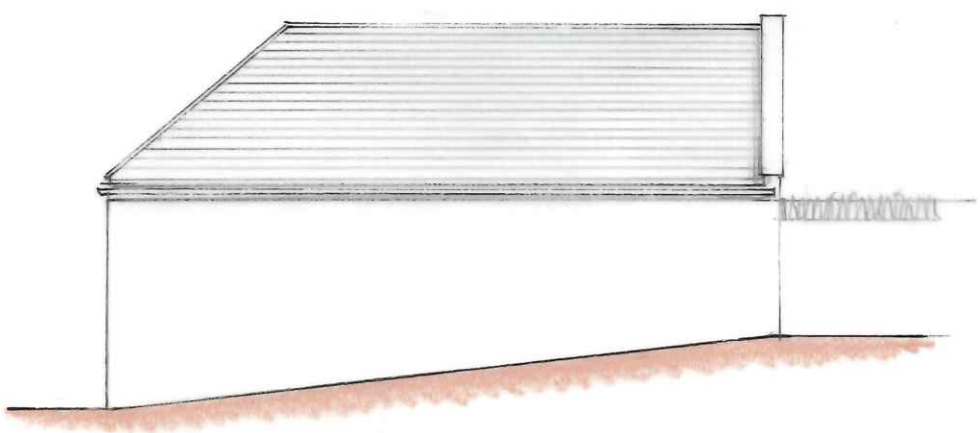


1

NORTH

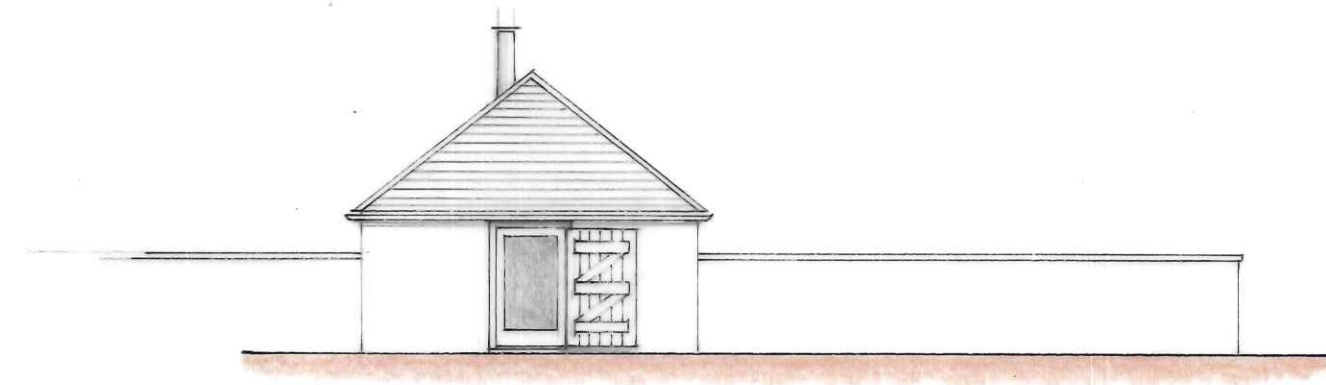


NORTH

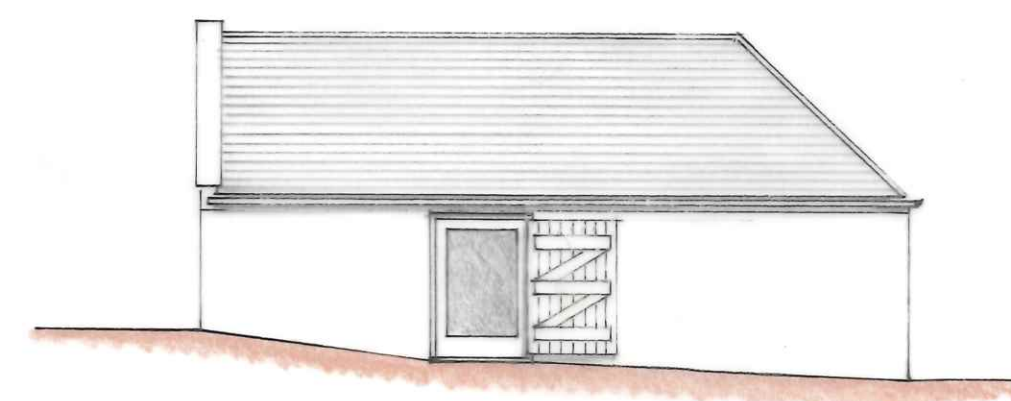


9


SOUTH

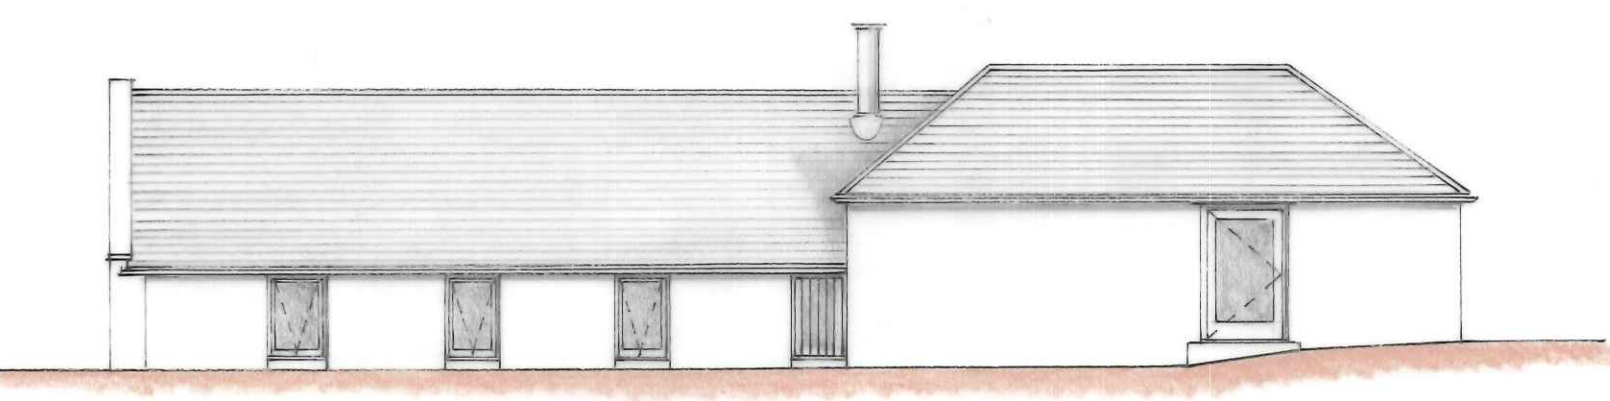

EAST

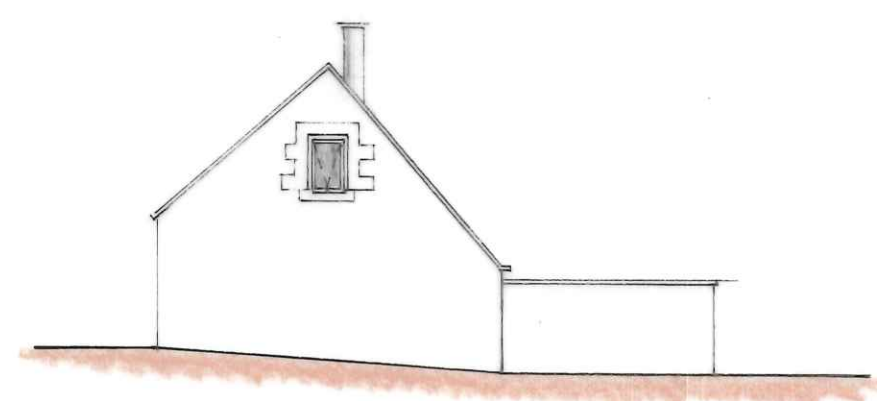

SOUTH

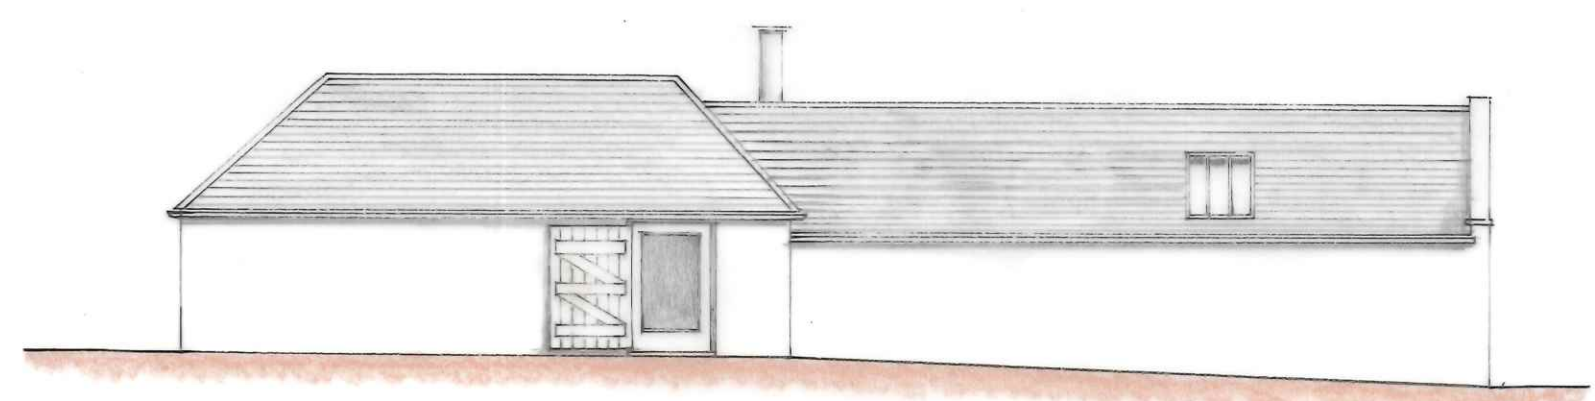

WEST



Revision C: Outer doors added to Units 5 & 6 (west), 9 (south) and Sitting room (west) 02.07.21  
 Revision B: 7no. rooflights and new doorway (Unit 9) omitted. 14.05.21  
 Revision A: Minor amendments 09.02.21

**Tyack**  
ARCHITECTS

Tyack Architects Ltd  
 The Mann Institute, Oxford Street  
 Moorshill-Margh  
 Gloucestershire, GL56 0LA  
 t: 01608 650 490  
 f: 01608 651 863  
 e: mail@tyackarchitects.com  
 w: tyackarchitects.com

date January 2021  
 title Proposed elevations  
 scale 1:100 at A2  
 drawn  
 checked  
 project Frank Sekula  
 number 2952.03 Rev.C