
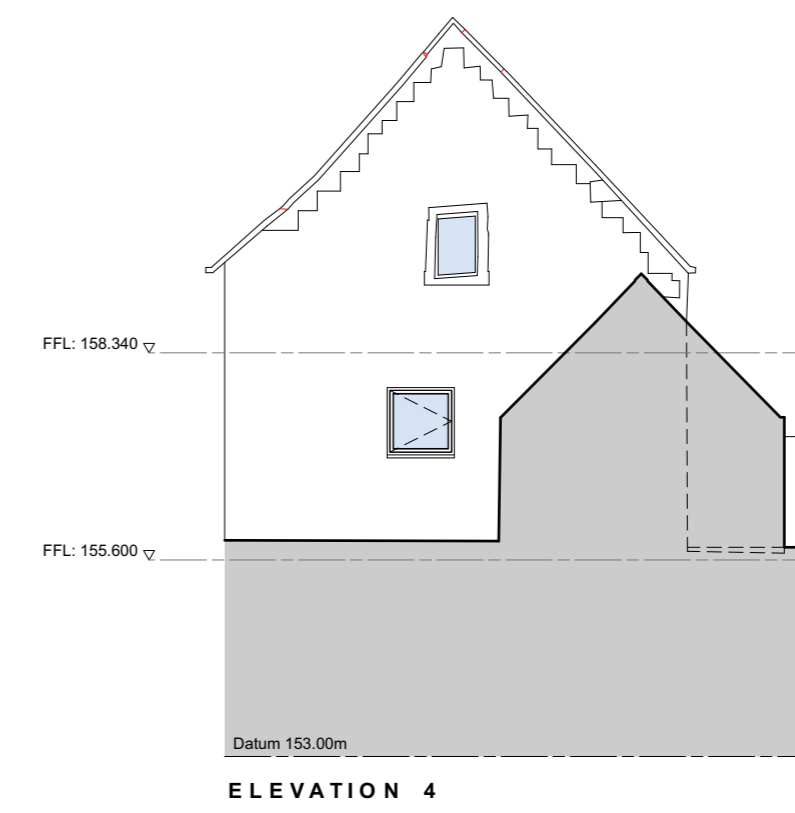
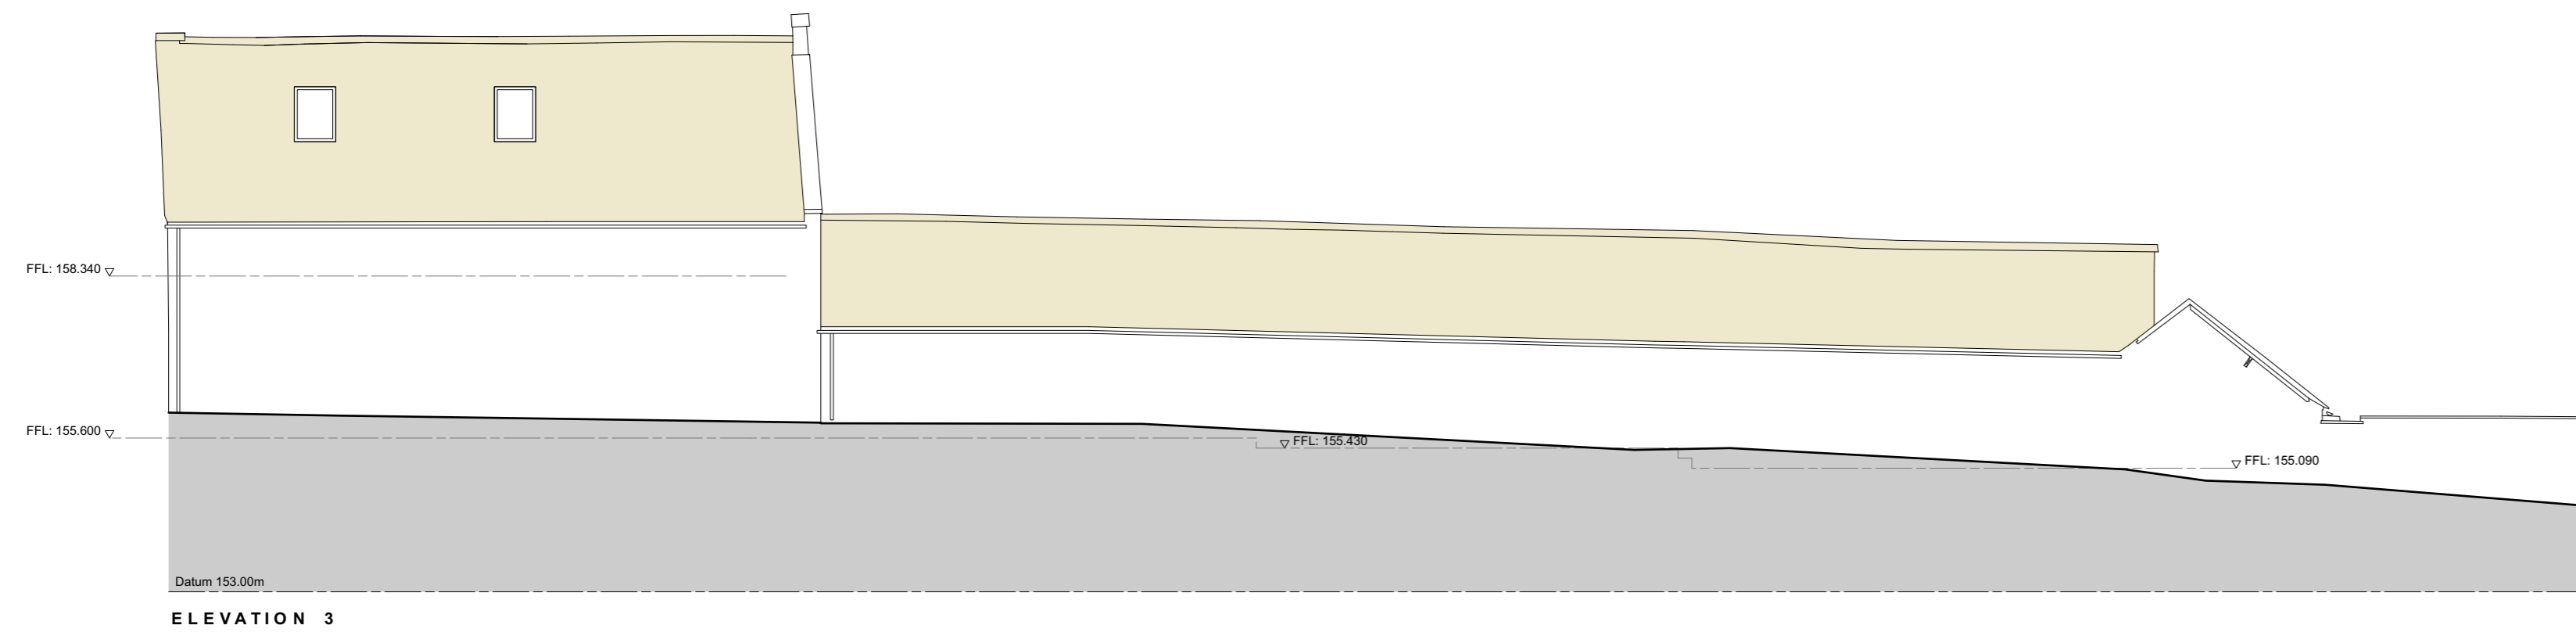
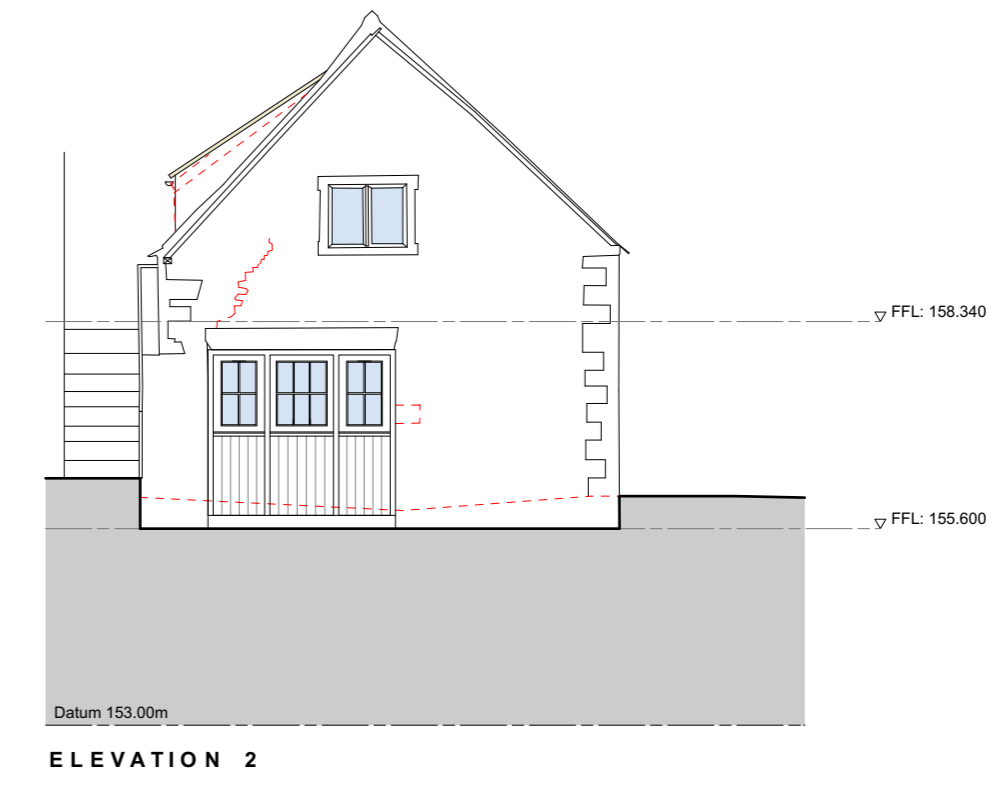


General Notes:

1. This drawing is to be read in conjunction with other consultants drawings
2. Check site conditions prior to commencement of work
3. Discrepancies must be reported directly to the Architect
4. Do not scale off drawing, use figured dimensions only
5. This drawing may be issued in colour, and may be a non-standard paper size

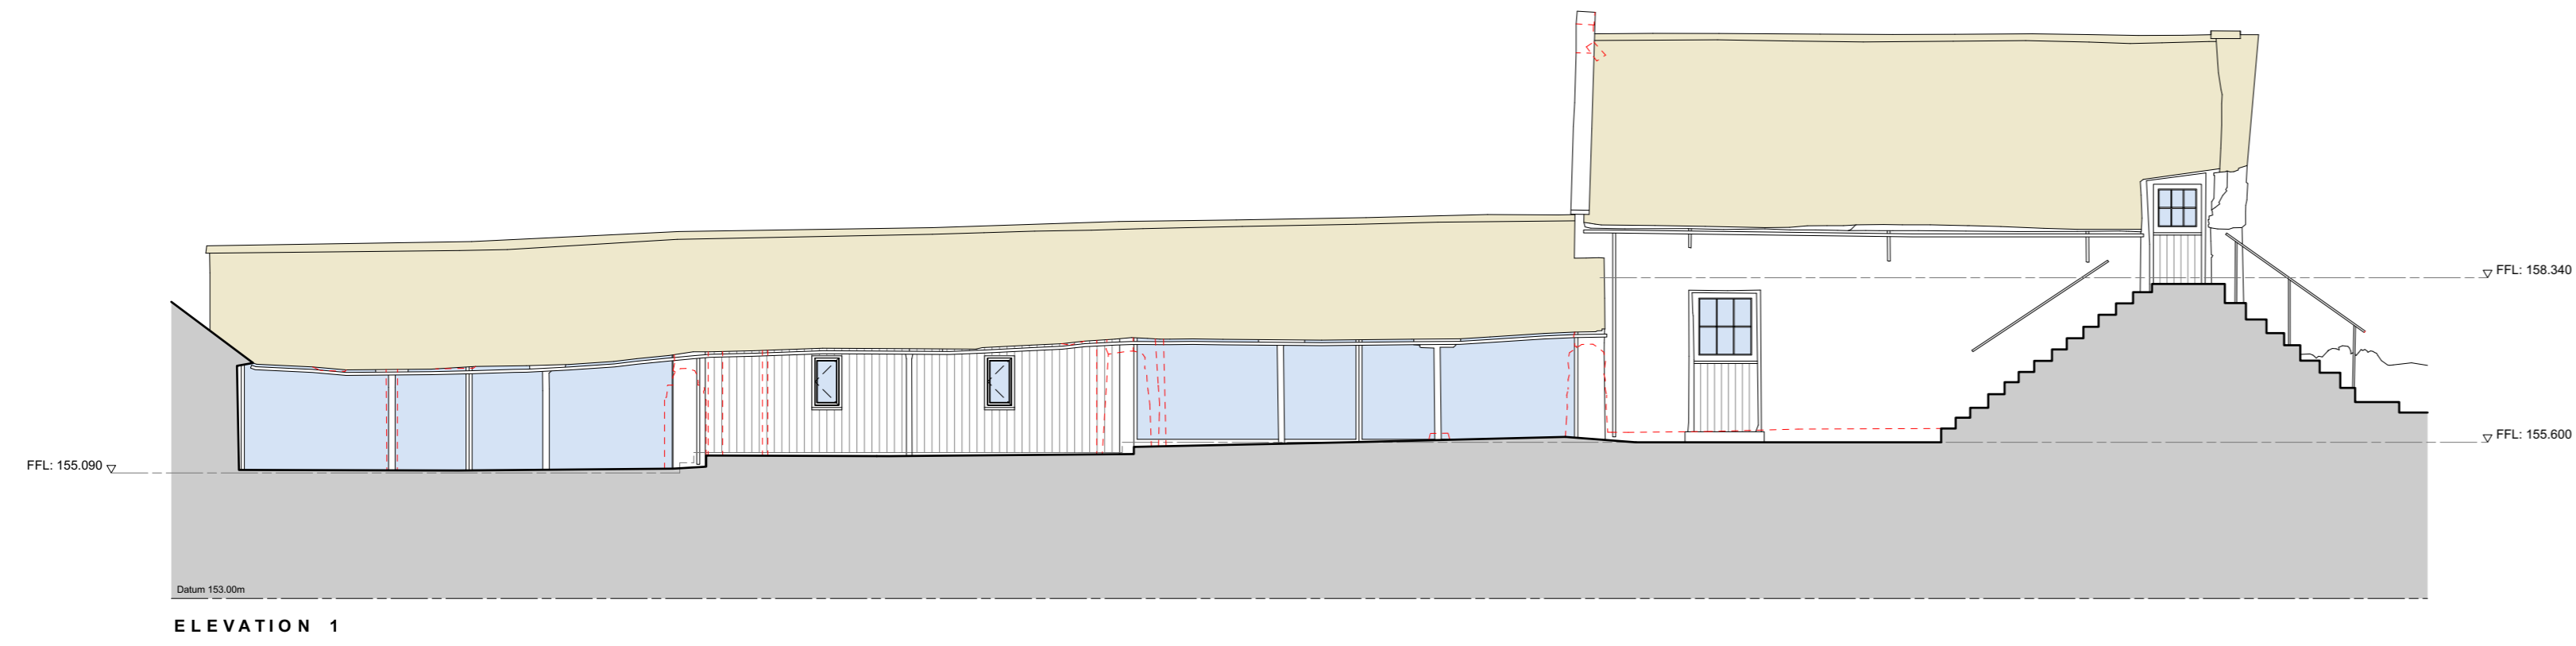

B	21.06.21	Planning Issue	KM
A	08.09.20	Planning Issue	TE
Rev	Date	Notes	Drawn

Scale 1 : 100 @ A1

QA Serial Number 62940

YIANGOU
YIANGOU ARCHITECTS

Dyer House, 3 Dyer Street
Cirencester, Gloucestershire, GL7 2PP
+01285 888 150
e architecture@yiangou.com
w www.yiangou.com

Project Address	Barrington Downs Farm, Barrington Downs, GL54 3PT		
Project Description	Refurbishment and Alterations		
Drawing Title	Proposed Barn 2 Elevations		
Drawing No.	2386-112	Rev.	B