

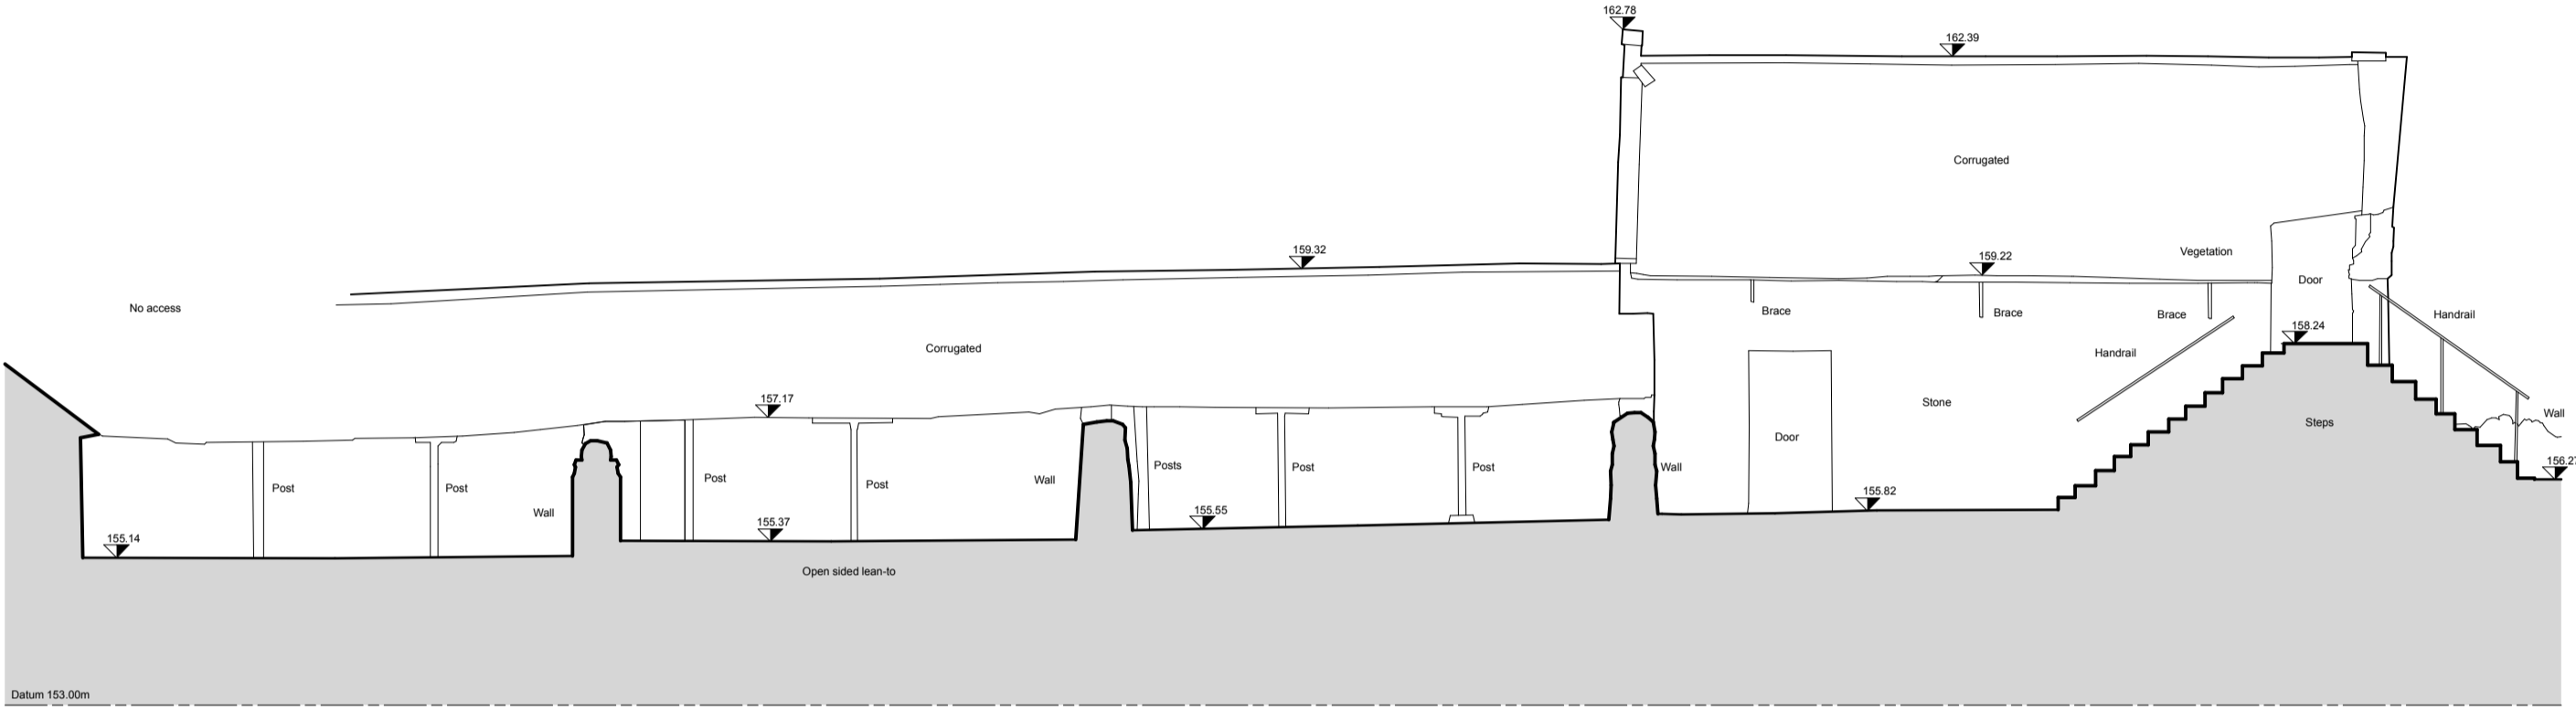
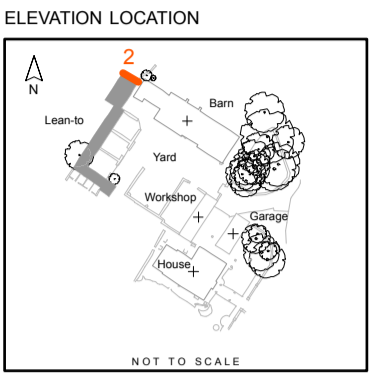





- General Notes:**
1. This drawing is to be read in conjunction with other consultants drawings
 2. Check site conditions prior to commencement of work
 3. Discrepancies must be reported directly to the Architect
 4. Do not scale off drawing, use figured dimensions only
 5. This drawing may be issued in colour, and may be a non-standard paper size

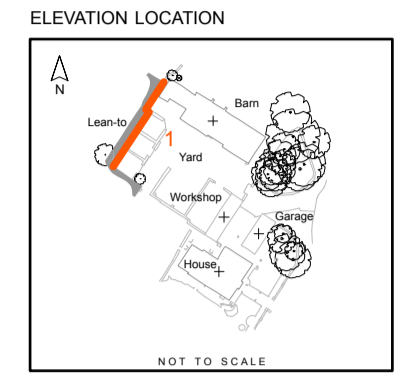


ELEVATION 1

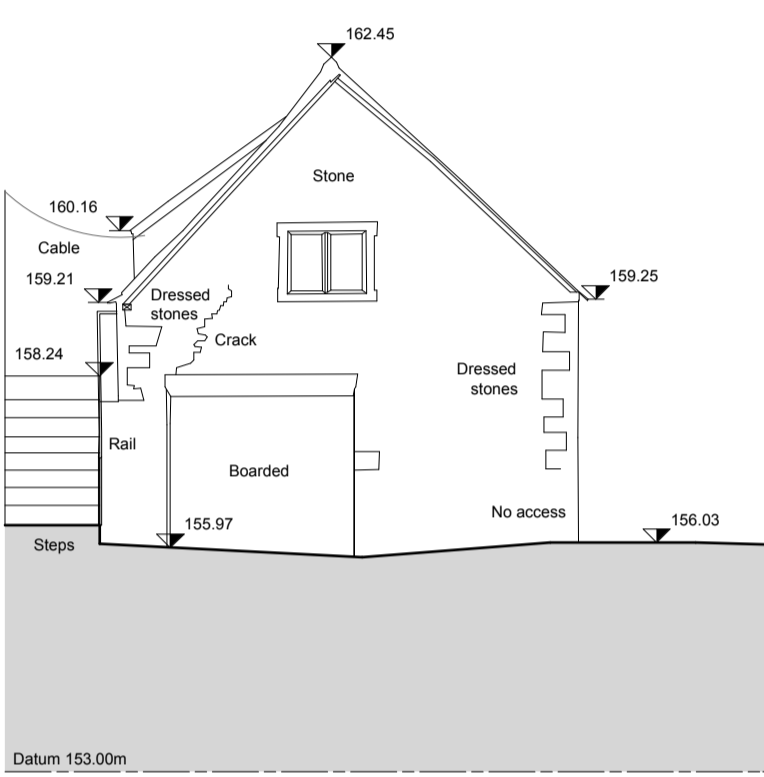

ELEVATION 2

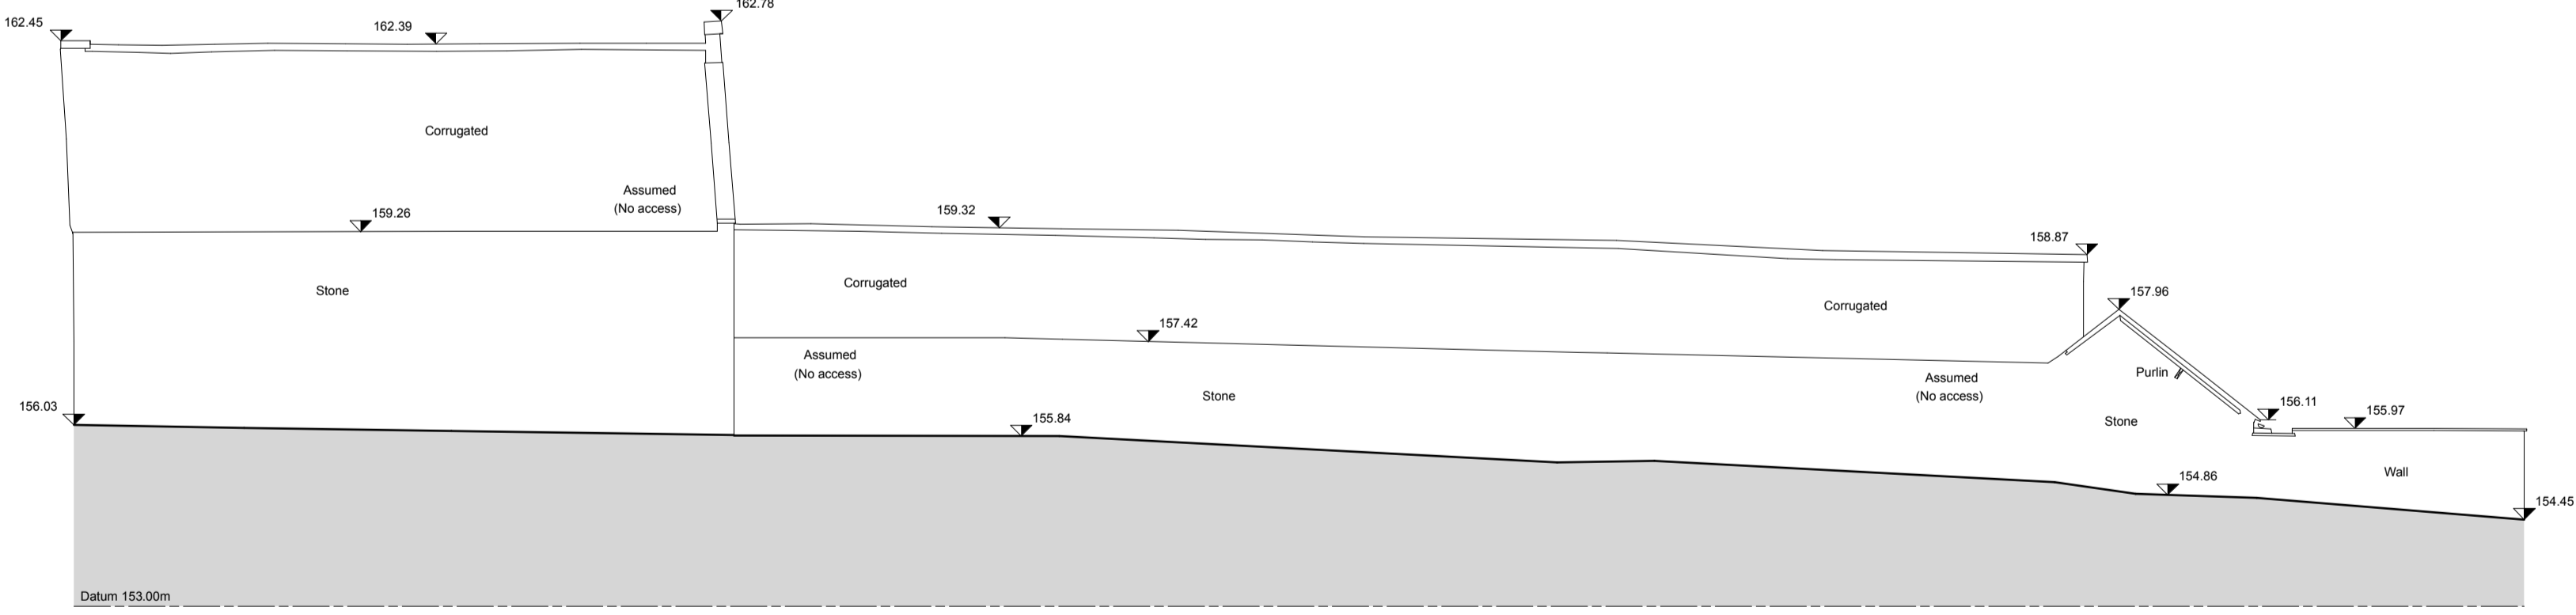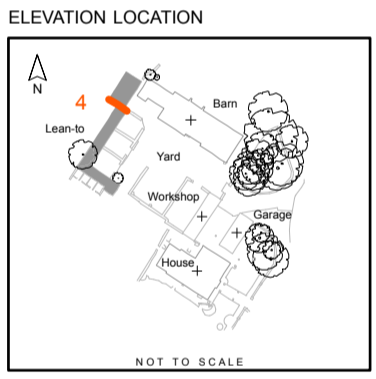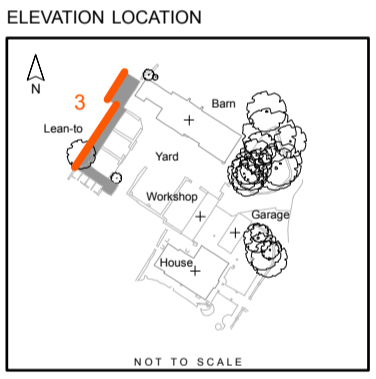

ELEVATION 3

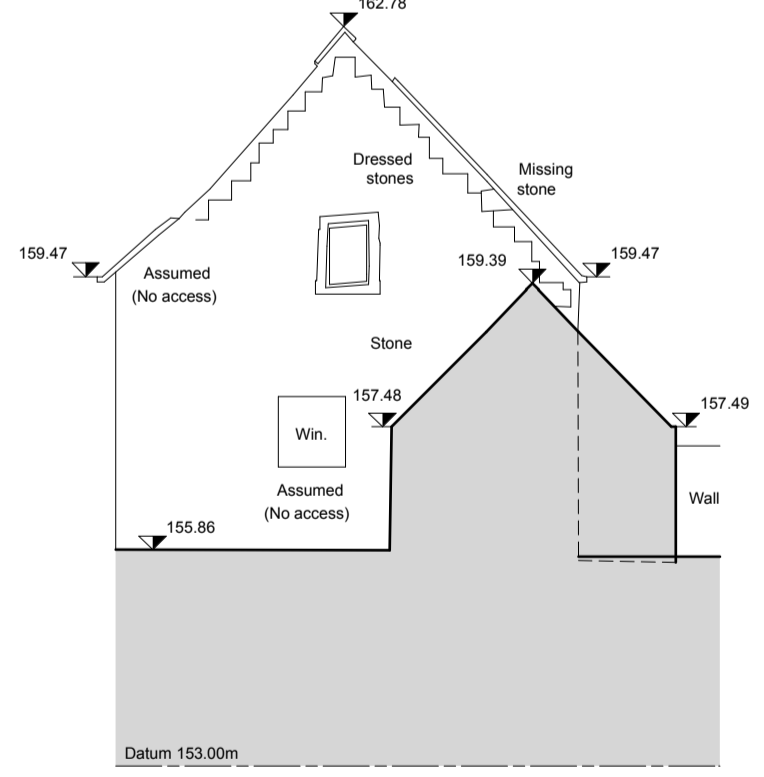

ELEVATION 4

Rev	Date	Notes	Drawn
A	08.09.20	Planning Issue	TE
Scale 1:100 @ A1			
QA Serial Number 57085			
Project Address		Barrington Downs Farm, Barrington Downs, GL54 3PT	
Project Description		Refurbishment and Alterations	
Drawing Title		Existing Barn 2 Elevations	
Drawing No.	2386-016	Rev.	A

YIANGOU
YIANGOU ARCHITECTS

Over House, 3 Over Street
Cromwell, Gloucester, GL1 2PP
+44(0)1285 888150
e: architecture@yangou.com
w: www.yangou.com