
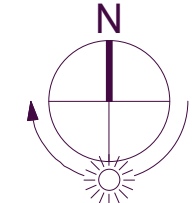


General Notes:

- 1.To be read inconjunction with other consultants drawings.
- 2.Check site conditions prior to commencement of work.
- 3.Any discrepancies to be reported directly to the Architect.
- IF IN DOUBT ASK.
- 4.Do not scale off drawing (Except for Planning purposes only). Use figured dimensions only.
- 5.WARNING: This drawing is issued in colour.

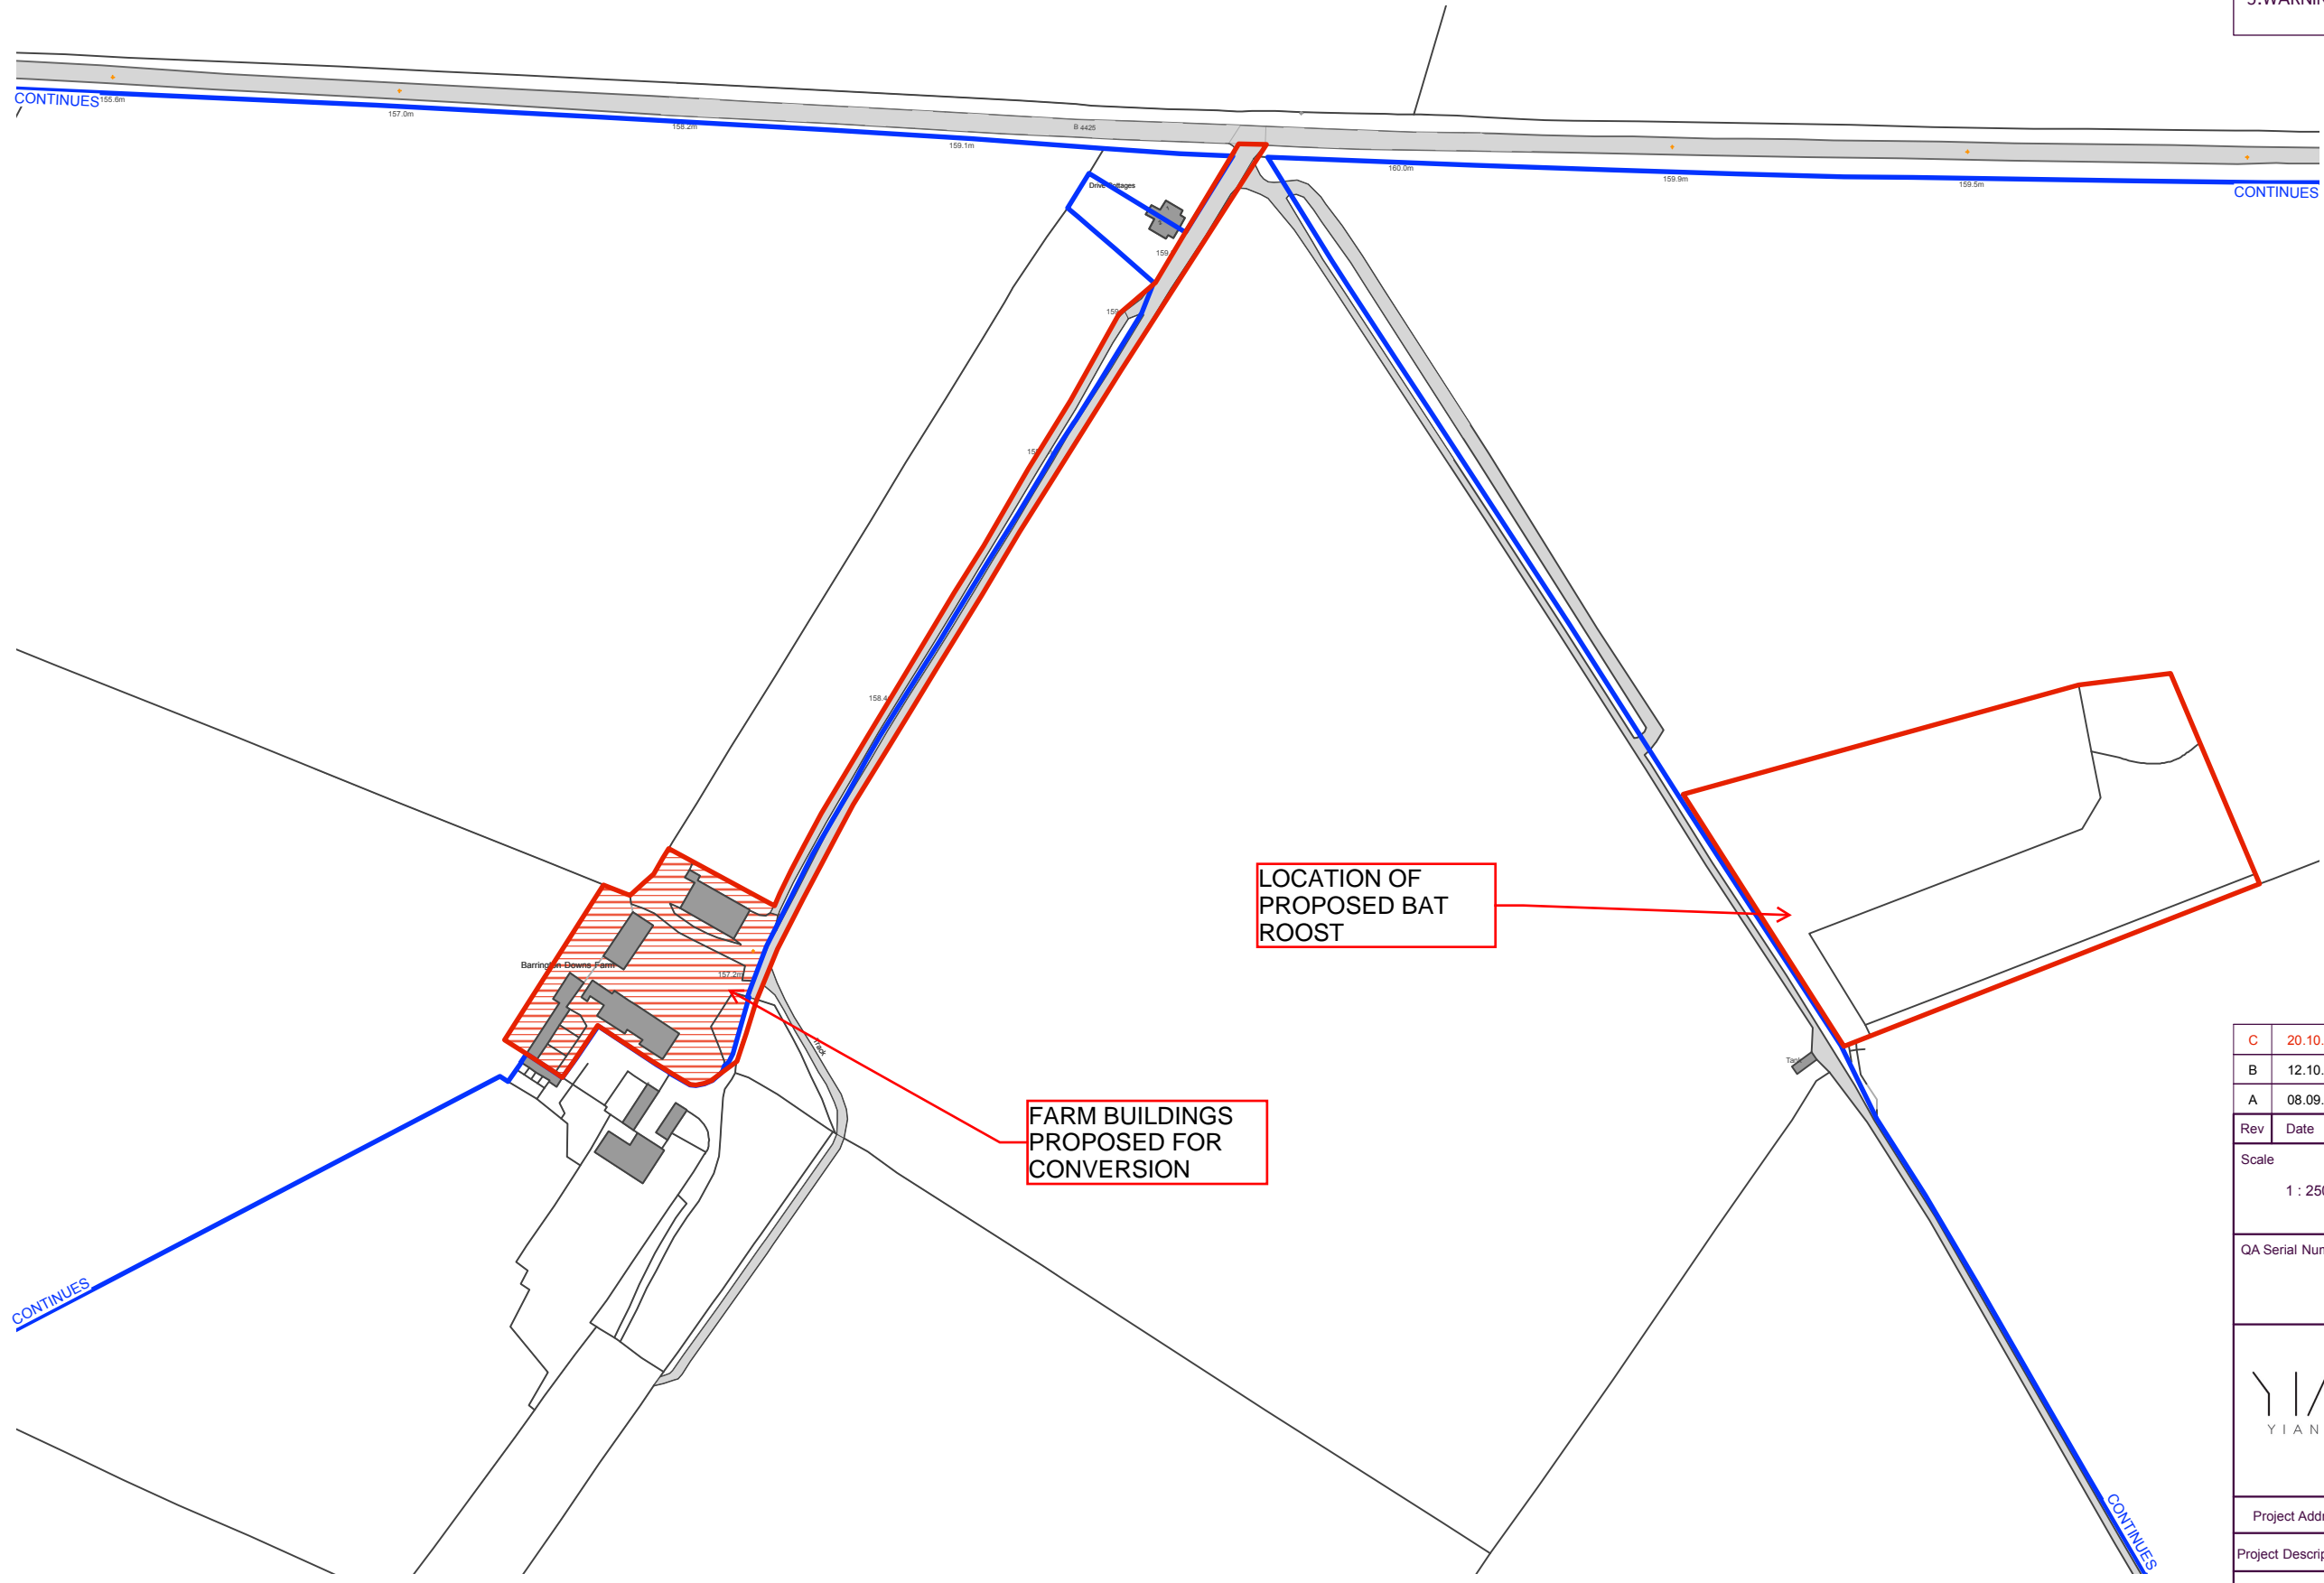


- Ownership area
- Site area
- Domestic curtilage

LOCATION OF PROPOSED BAT ROOST

FARM BUILDINGS PROPOSED FOR CONVERSION

Rev	Date	Notes	Drawn
C	20.10.20	Areas revised	IL
B	12.10.20	Areas added	IL
A	08.09.20	Planning Issue	TE

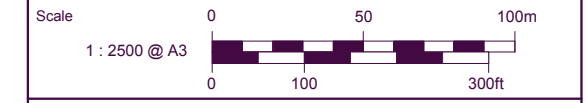

QA Serial Number 57673

**YIANGOU**  
YIANGOU ARCHITECTS

Dyer House, 3 Dyer Street  
Cirencester, Gloucs, GL7 2PP  
t 01285 888 150  
e architecture@yangou.com  
www.yangou.com

Project Address	Barrington Downs Farm, Barrington Downs, GL54 3PT		
Project Description	Refurbishment and Alterations		
Drawing Title	OS Location Plan		
Drawing No.	<b>2386-001</b>	Rev.	<b>C</b>