
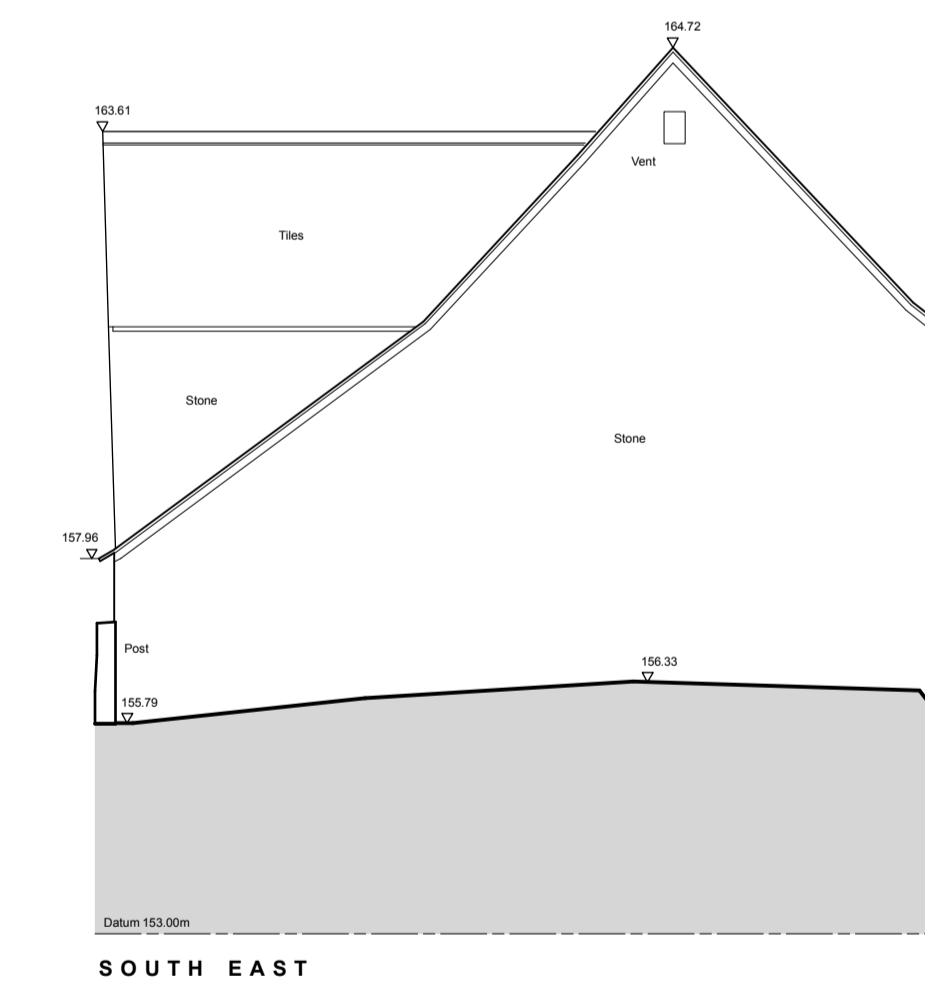
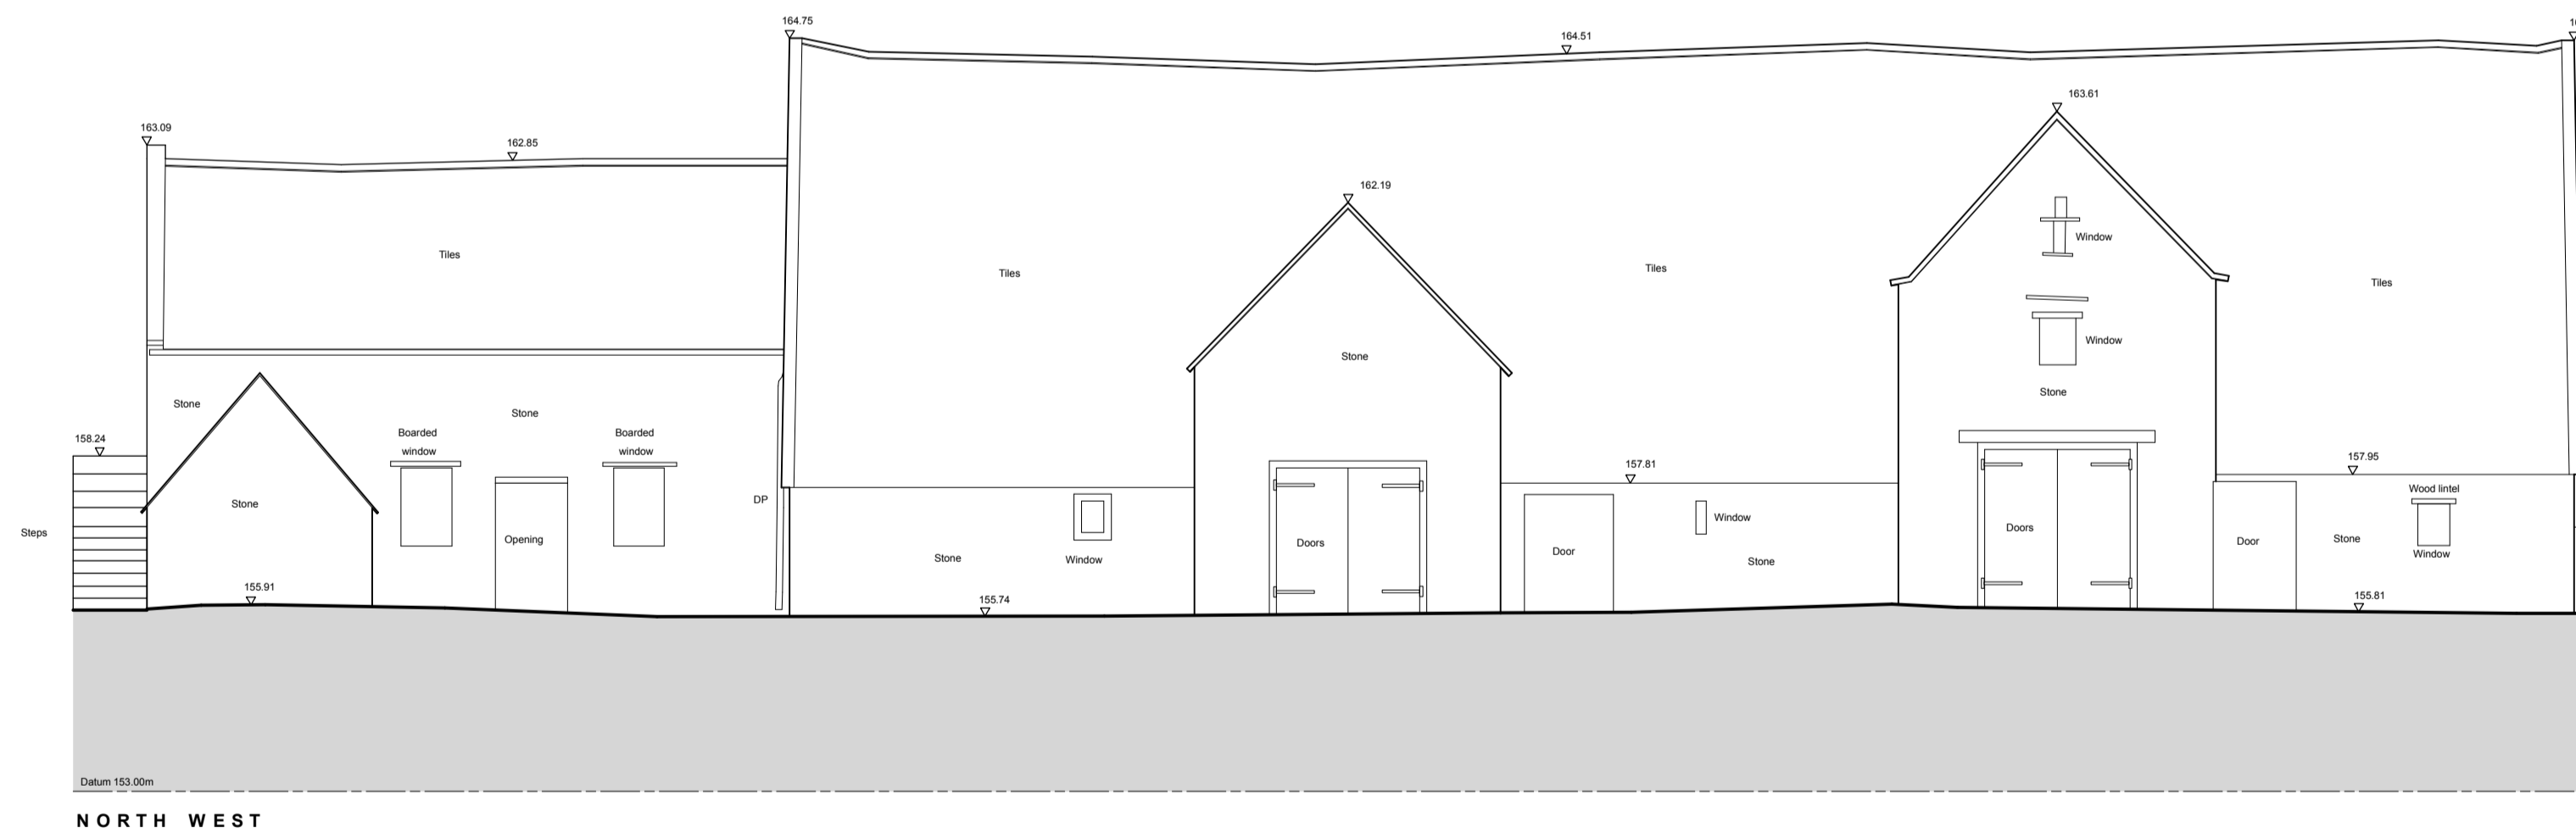
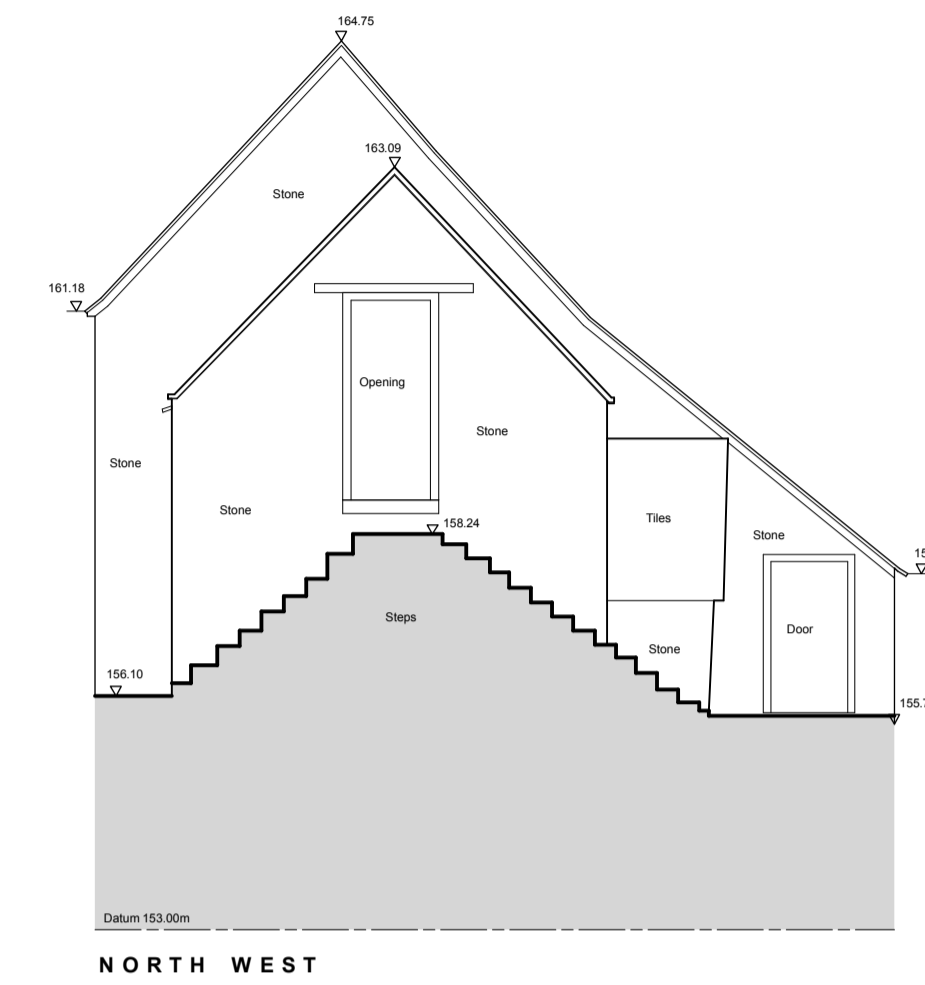


General Notes:

1. This drawing is to be read in conjunction with other consultants drawings
2. Check site conditions prior to commencement of work
3. Discrepancies must be reported directly to the Architect
4. Do not scale off drawing, use figured dimensions only
5. This drawing may be issued in colour, and may be a non-standard paper size

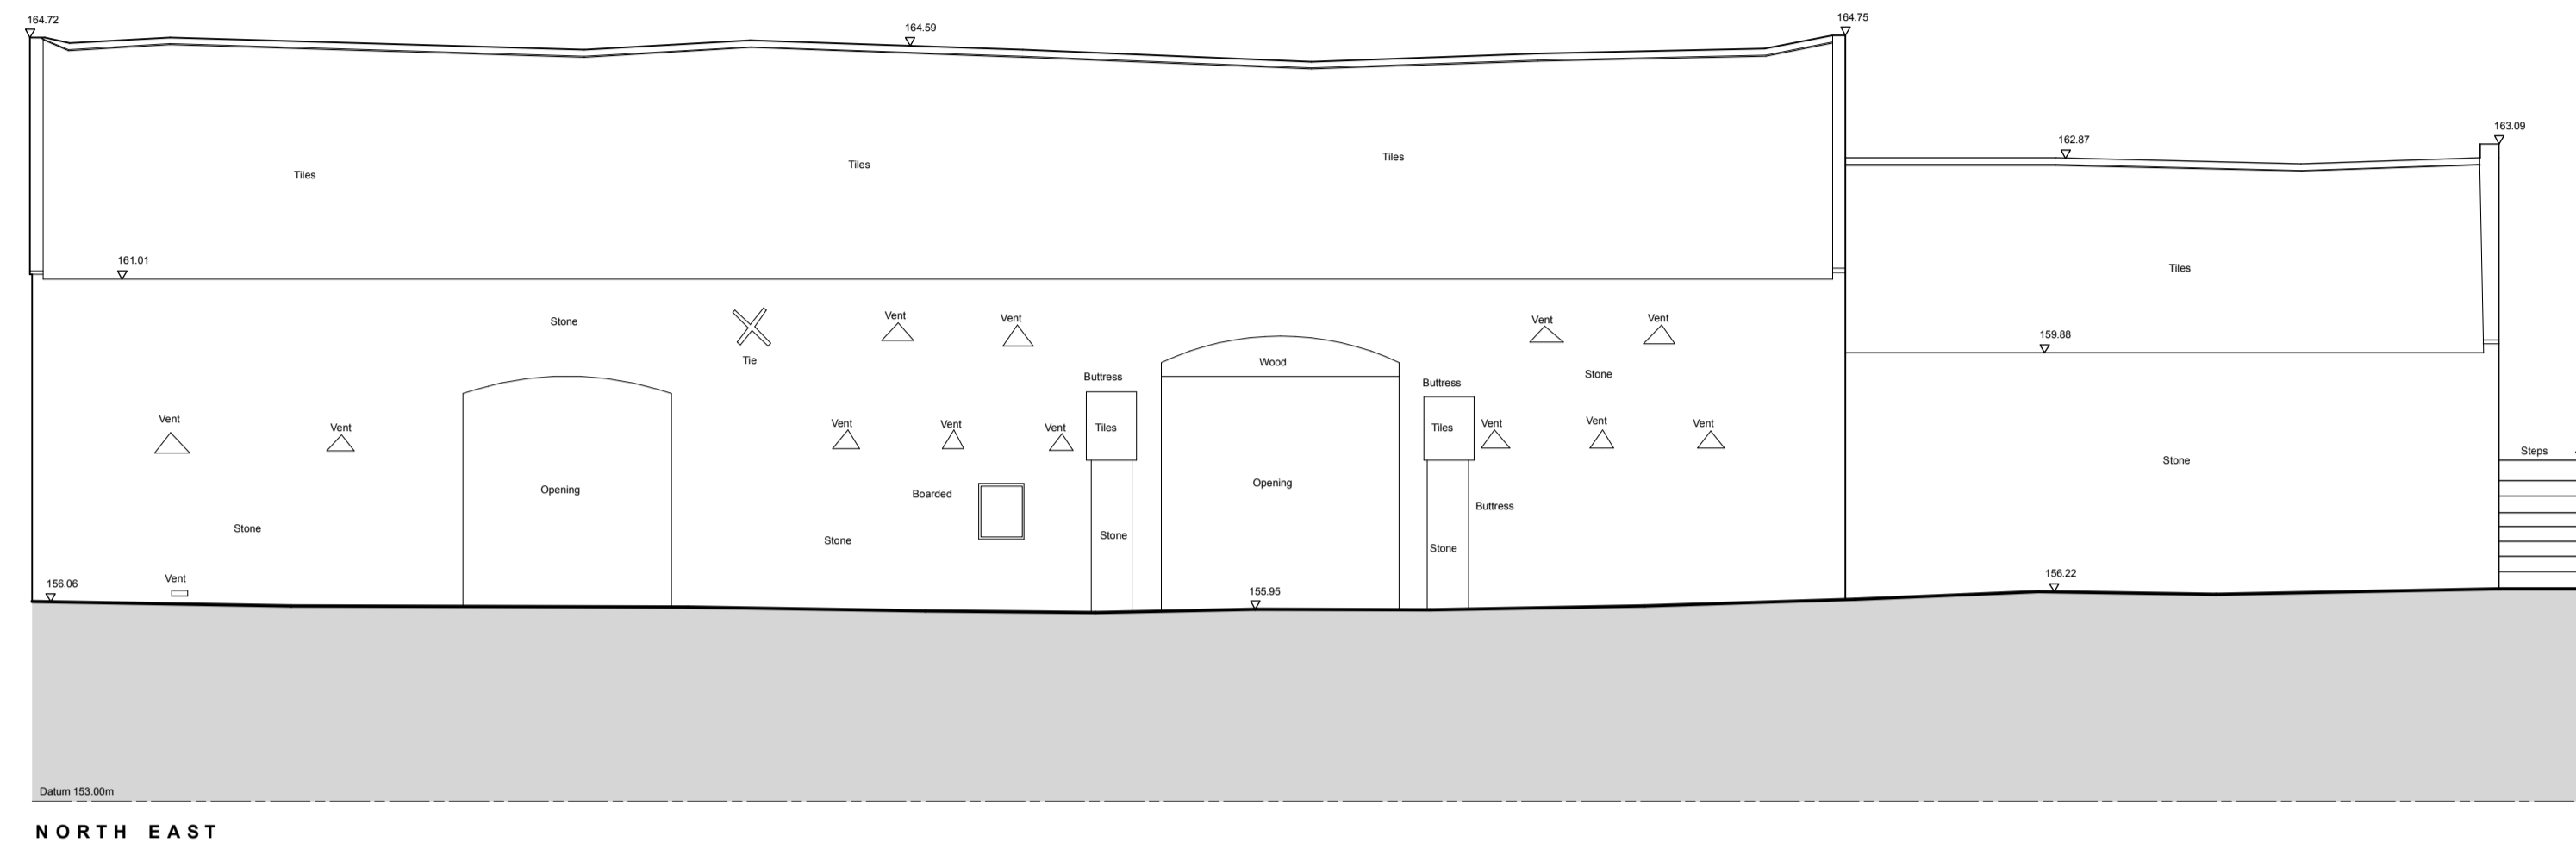

Rev	Date	Notes	Drawn
A	08.09.20	Planning Issue	TE
Scale 1:100 @ A1			
QA Serial Number 57089			
<p>YIANGOU YIANGOU ARCHITECTS</p> <p>Oyer House, 3 Oyer Street Chichester, Sussex, PO19 2PP +44 (0)1243 888150 e architecture@yiangou.com w www.yiangou.com</p>			
Project Address		Barrington Downs Farm, Barrington Downs, GL54 3PT	
Project Description		Refurbishment and Alterations	
Drawing Title		Existing Barn 1 Elevations	
Drawing No.	2386-015	Rev.	A