



2 | Boundary Road view
SCALE



3 | Rear garden view
SCALE

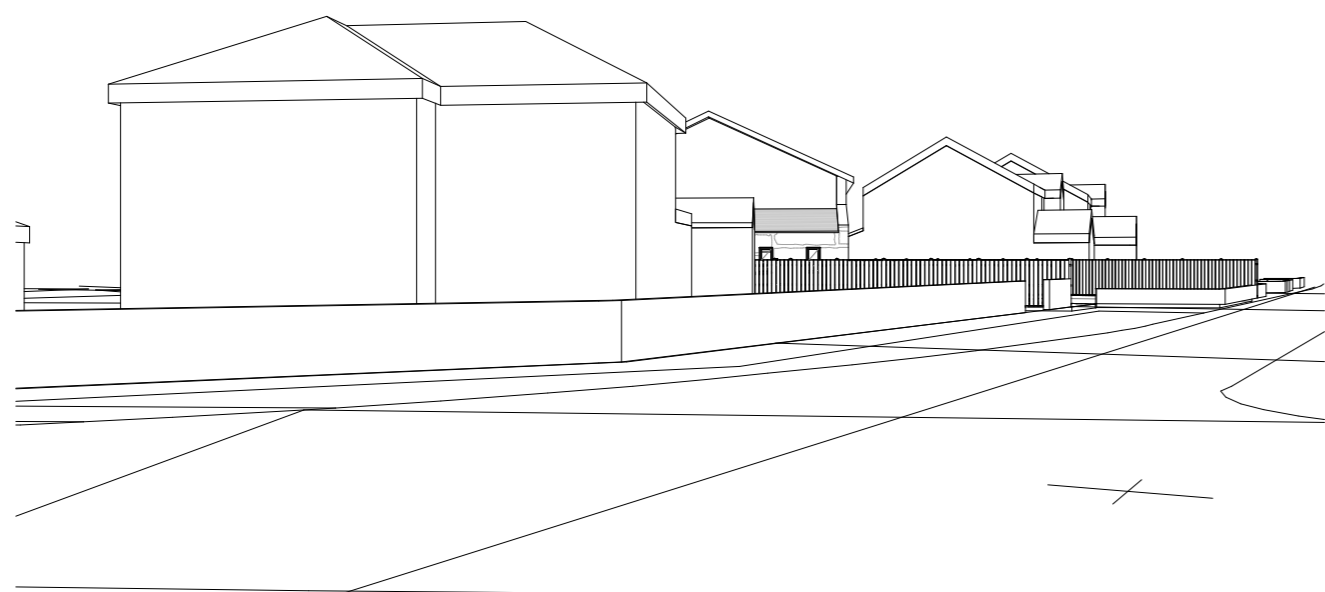

4 | View from Milner Road
SCALE

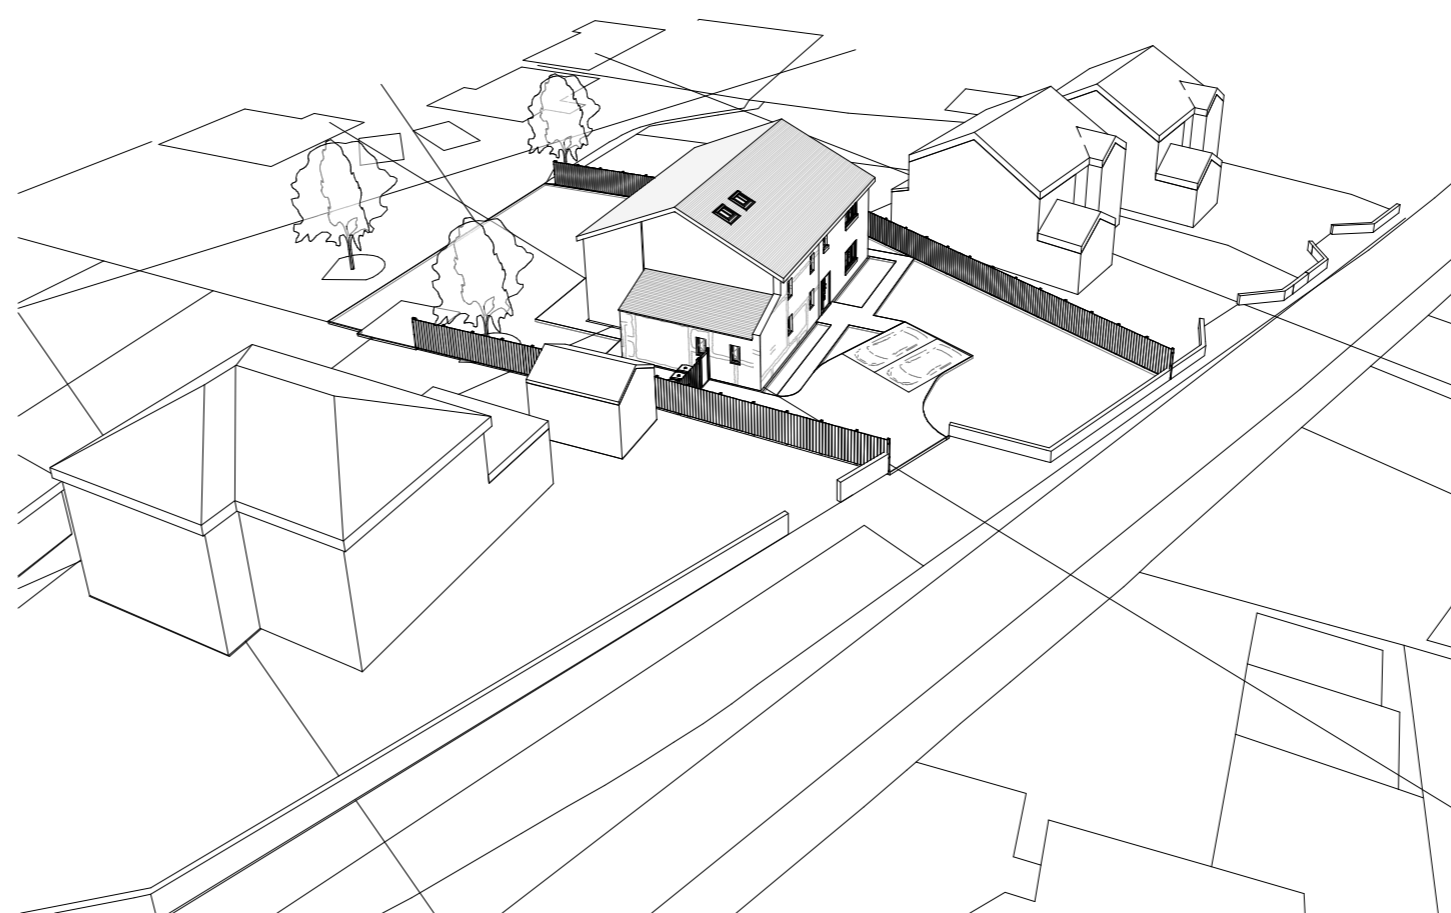

5 | Birds eye view
SCALE

REV	DESCRIPTION	DATE	BY

THIS DRAWING IS THE COPYRIGHT OF AINSLEY GOMMON ARCHITECTS. DO NOT SCALE FROM THIS DRAWING. WORK TO FIGURED DIMENSIONS ONLY. CHECK ALL DIMENSIONS ON SITE. ANY DISCREPANCIES TO BE NOTIFIED TO THE ARCHITECT. ELEMENTS OF STRUCTURE SHOWN ARE INDICATIVE AND FOR GUIDANCE. FINAL DESIGN TO BE AS STRUCTURAL ENGINEERS DETAILS AND SPECIFICATION.

PROJECT
28 BOUNDARY LANE, HESWALL
for Mr D. Plant

DRAWING TITLE
SKETCH PROPOSED VIEWS

SCALE	DATE	DRAWN	CHECKED
@A2	JAN 20	RM	NM

DRAWING STATUS
PLANNING

JOB No	DRAWING No	REVISION
1980	010	



1 PRICE STREET, HAMILTON SQUARE, BIRKENHEAD, MERSEYSIDE, CH41 6JN
Tel: 0151 647 5511 | birkenhead@agarchitects.co.uk | www.agarchitects.co.uk