


# ROOFLIGHTS SCHEDULE - ELEVATION, PLAN AND SECTION

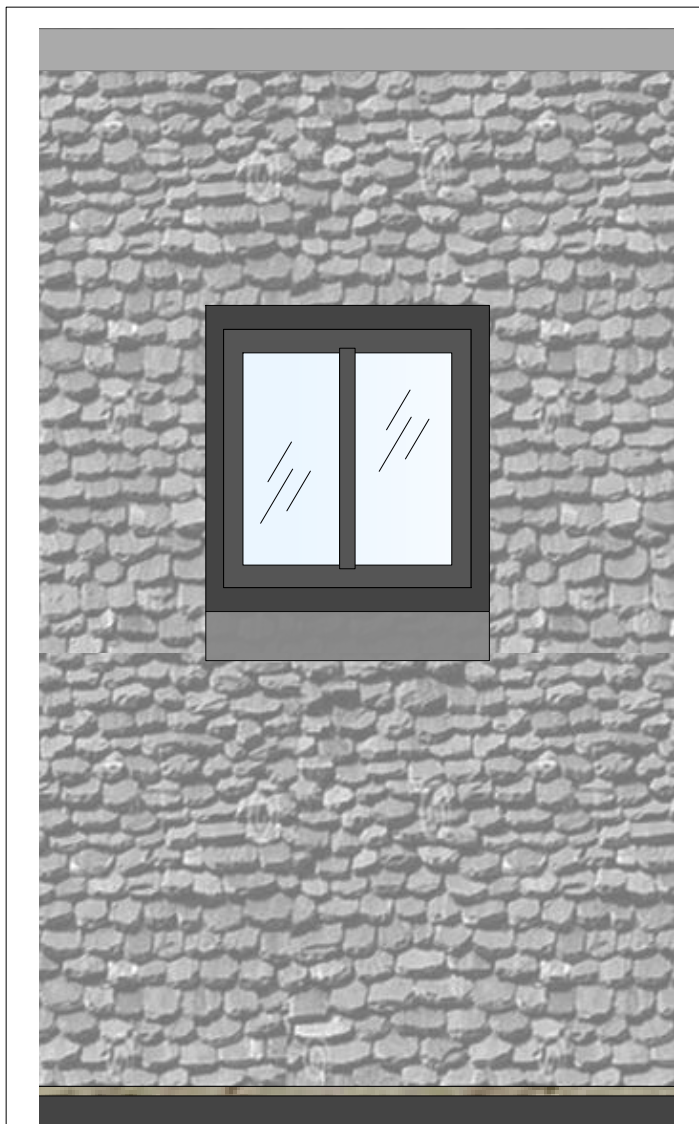

1F.01.W1, 1F.01.W2, 1F.01.W3

**Structural Opening:** 717 x 1180mm

**Window Size:** 639 x 1102mm (viewable: 517 x 980mm)

**Frame:**

Black RAL9005 with a Textured Semi-Gloss Finish (Standard)


**Fire Rating:**                      **Drawing Ref:**

**Note:**

CR10-2 Conservation window. 1 Glazing bar


ELEVATION

Scale: 1:20

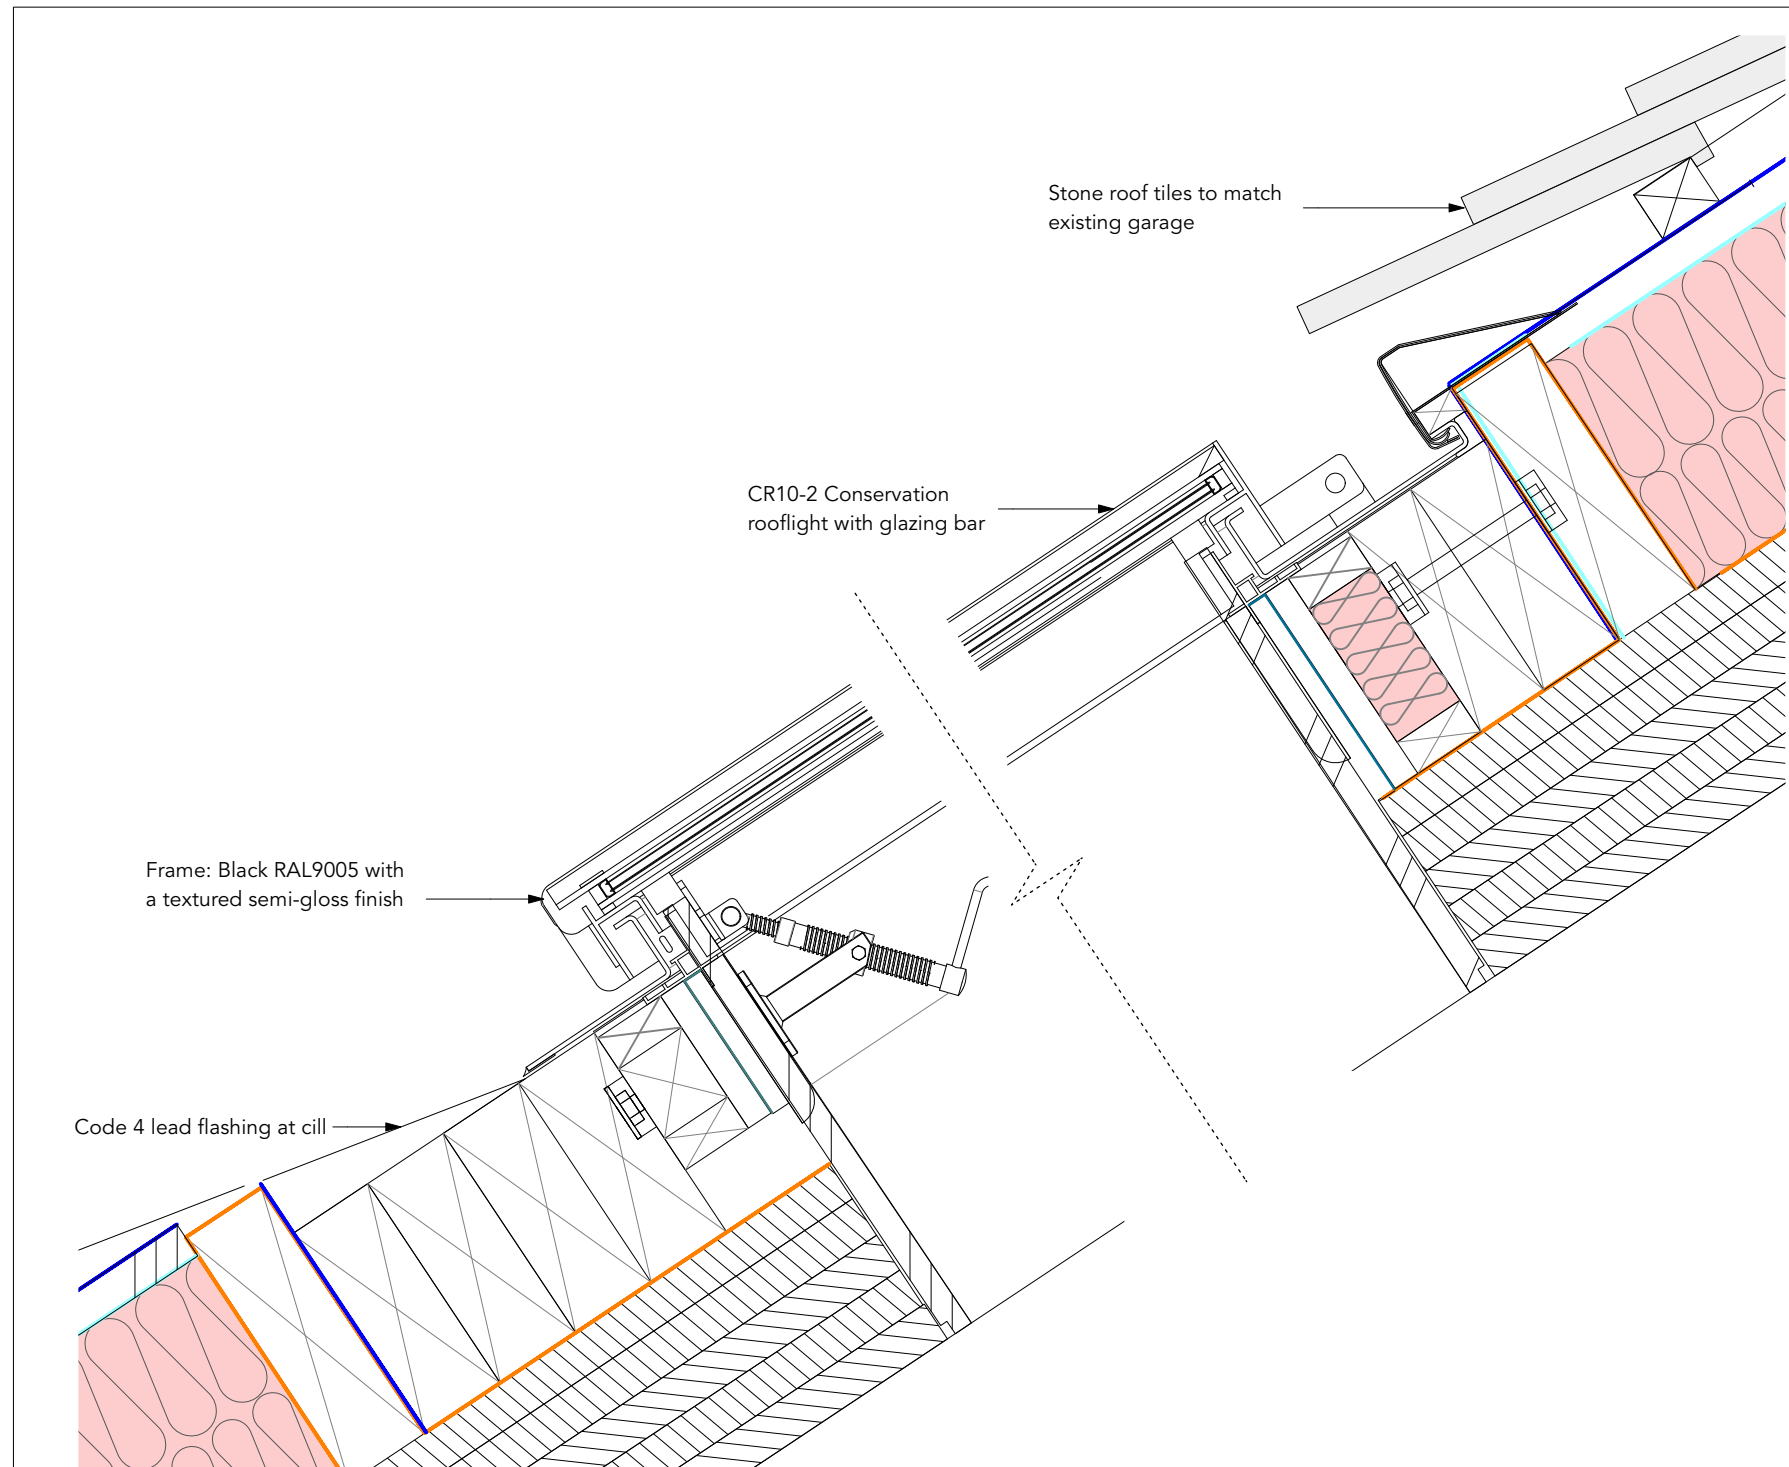

SECTION

Scale: 1:5

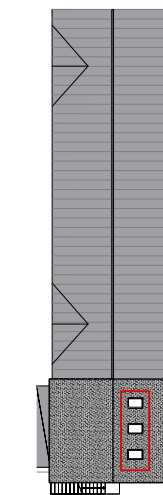

**NOTE:**  
For all façade details,  
refer to drawings  
P.316/A/B/C

**PLANNING**

**RUNDELL ASSOCIATES**

Architecture & Design  
12 Salem Rd, London W2 4DL

+44 (0)207 483 8360  
office@rundellassociates.com

rundellassociates.com

Client **MR & MRS JACKSON**

Structural Engineer -

Services Engineer -

Quantity Surveyor -

Project **Broadwell House**

Drawing Title  
**Proposed  
Rooflights Schedule  
Planning**

Date **29.07.2021** | Revision **A**

Scale **1:20, 1:5 @ A3**

Job No. **3509**

Drawing No. **P.906**

Drawn by **AR** | Checked