


EAVES - ELEVATION, SECTION




EAVES OF ZINC ROOF - ELEVATION

Scale: 1:20

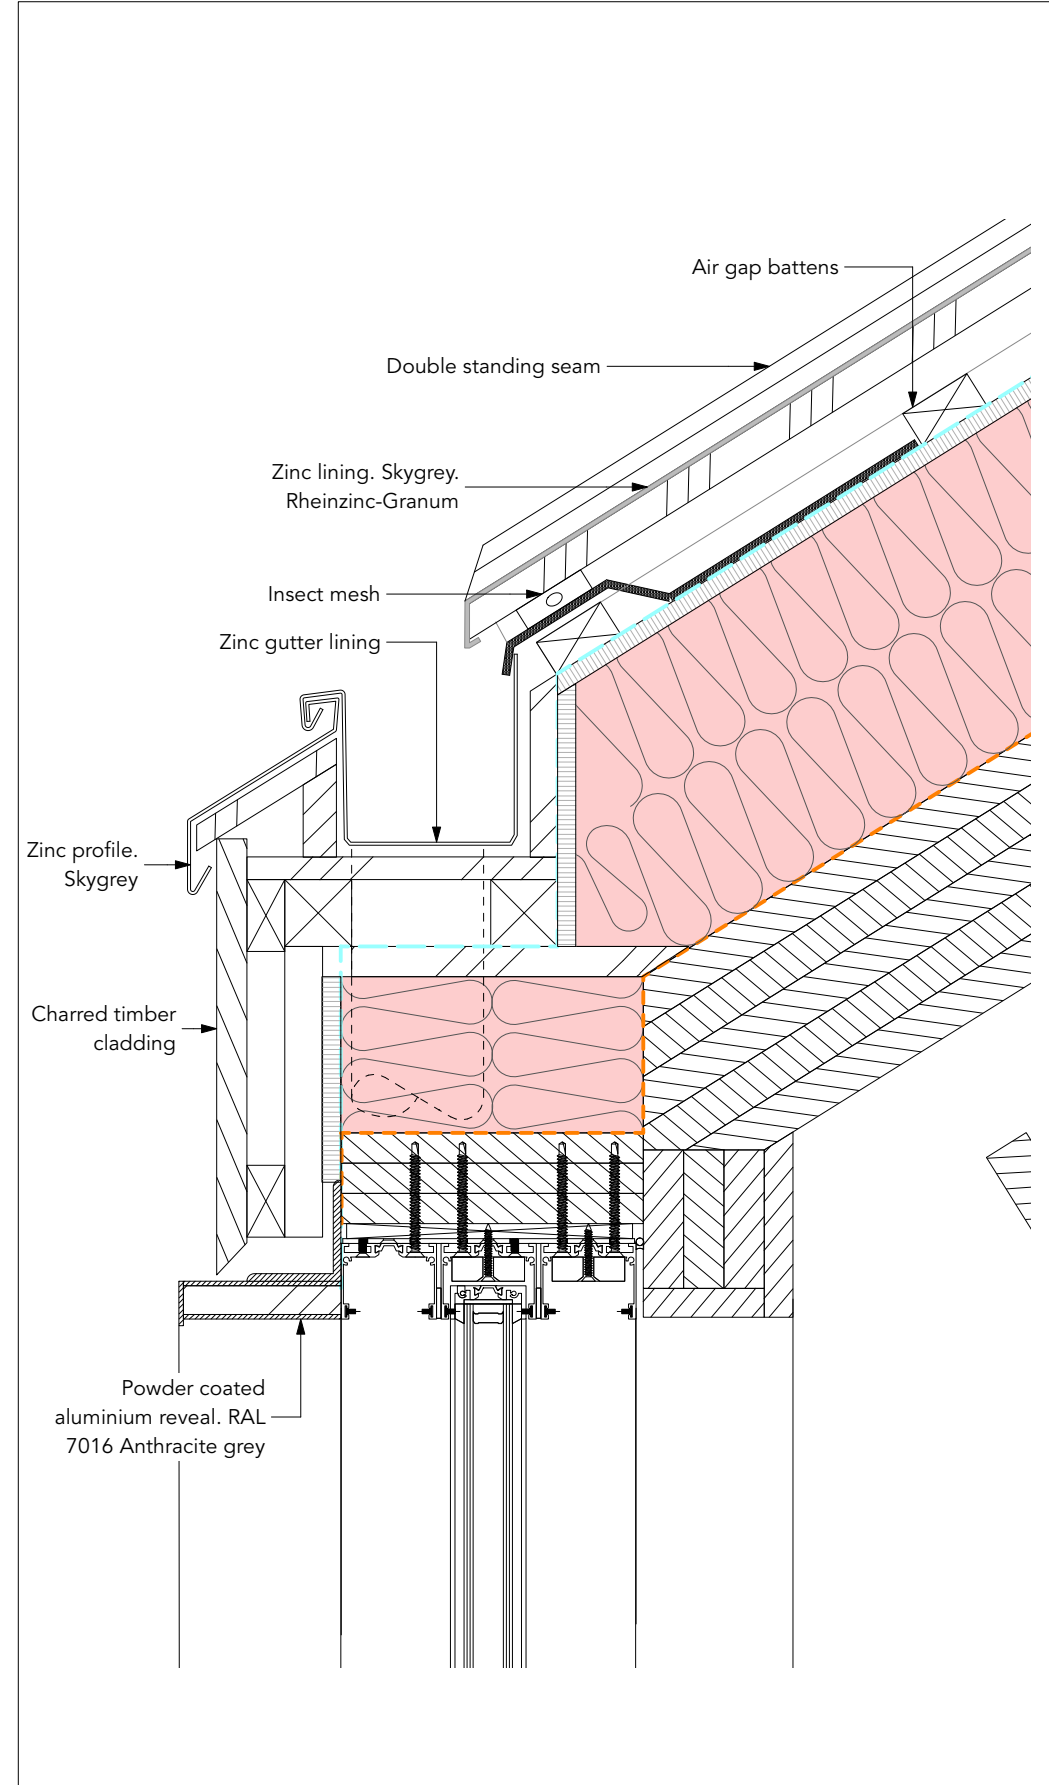

EAVES OF ZINC ROOF - TYPICAL SECTION

Scale: 1:5

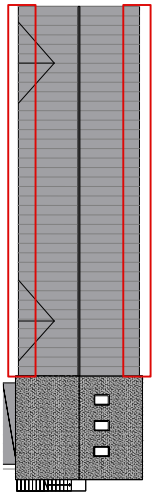

NOTE:
For all façade details,
refer to drawings
P.316/A/B/C

PLANNING

RUNDELL ASSOCIATES

Architecture & Design
12 Salem Rd, London W2 4DL

+44 (0)207 483 8360
office@rundellassociates.com

rundellassociates.com

Client
MR & MRS JACKSON

Structural Engineer
-

Services Engineer
-

Quantity Surveyor
-

Project **Broadwell House**

Drawing Title
**Proposed Eaves Schedule
Zinc Roof
Planning**

Date **29.07.2021** | Revision **A**

Scale **1:20, 1:5 @ A3**


Job No. **3509**

Drawing No. **P.929/A**

Drawn by **AR**


Checked

EAVES - ELEVATION, SECTION

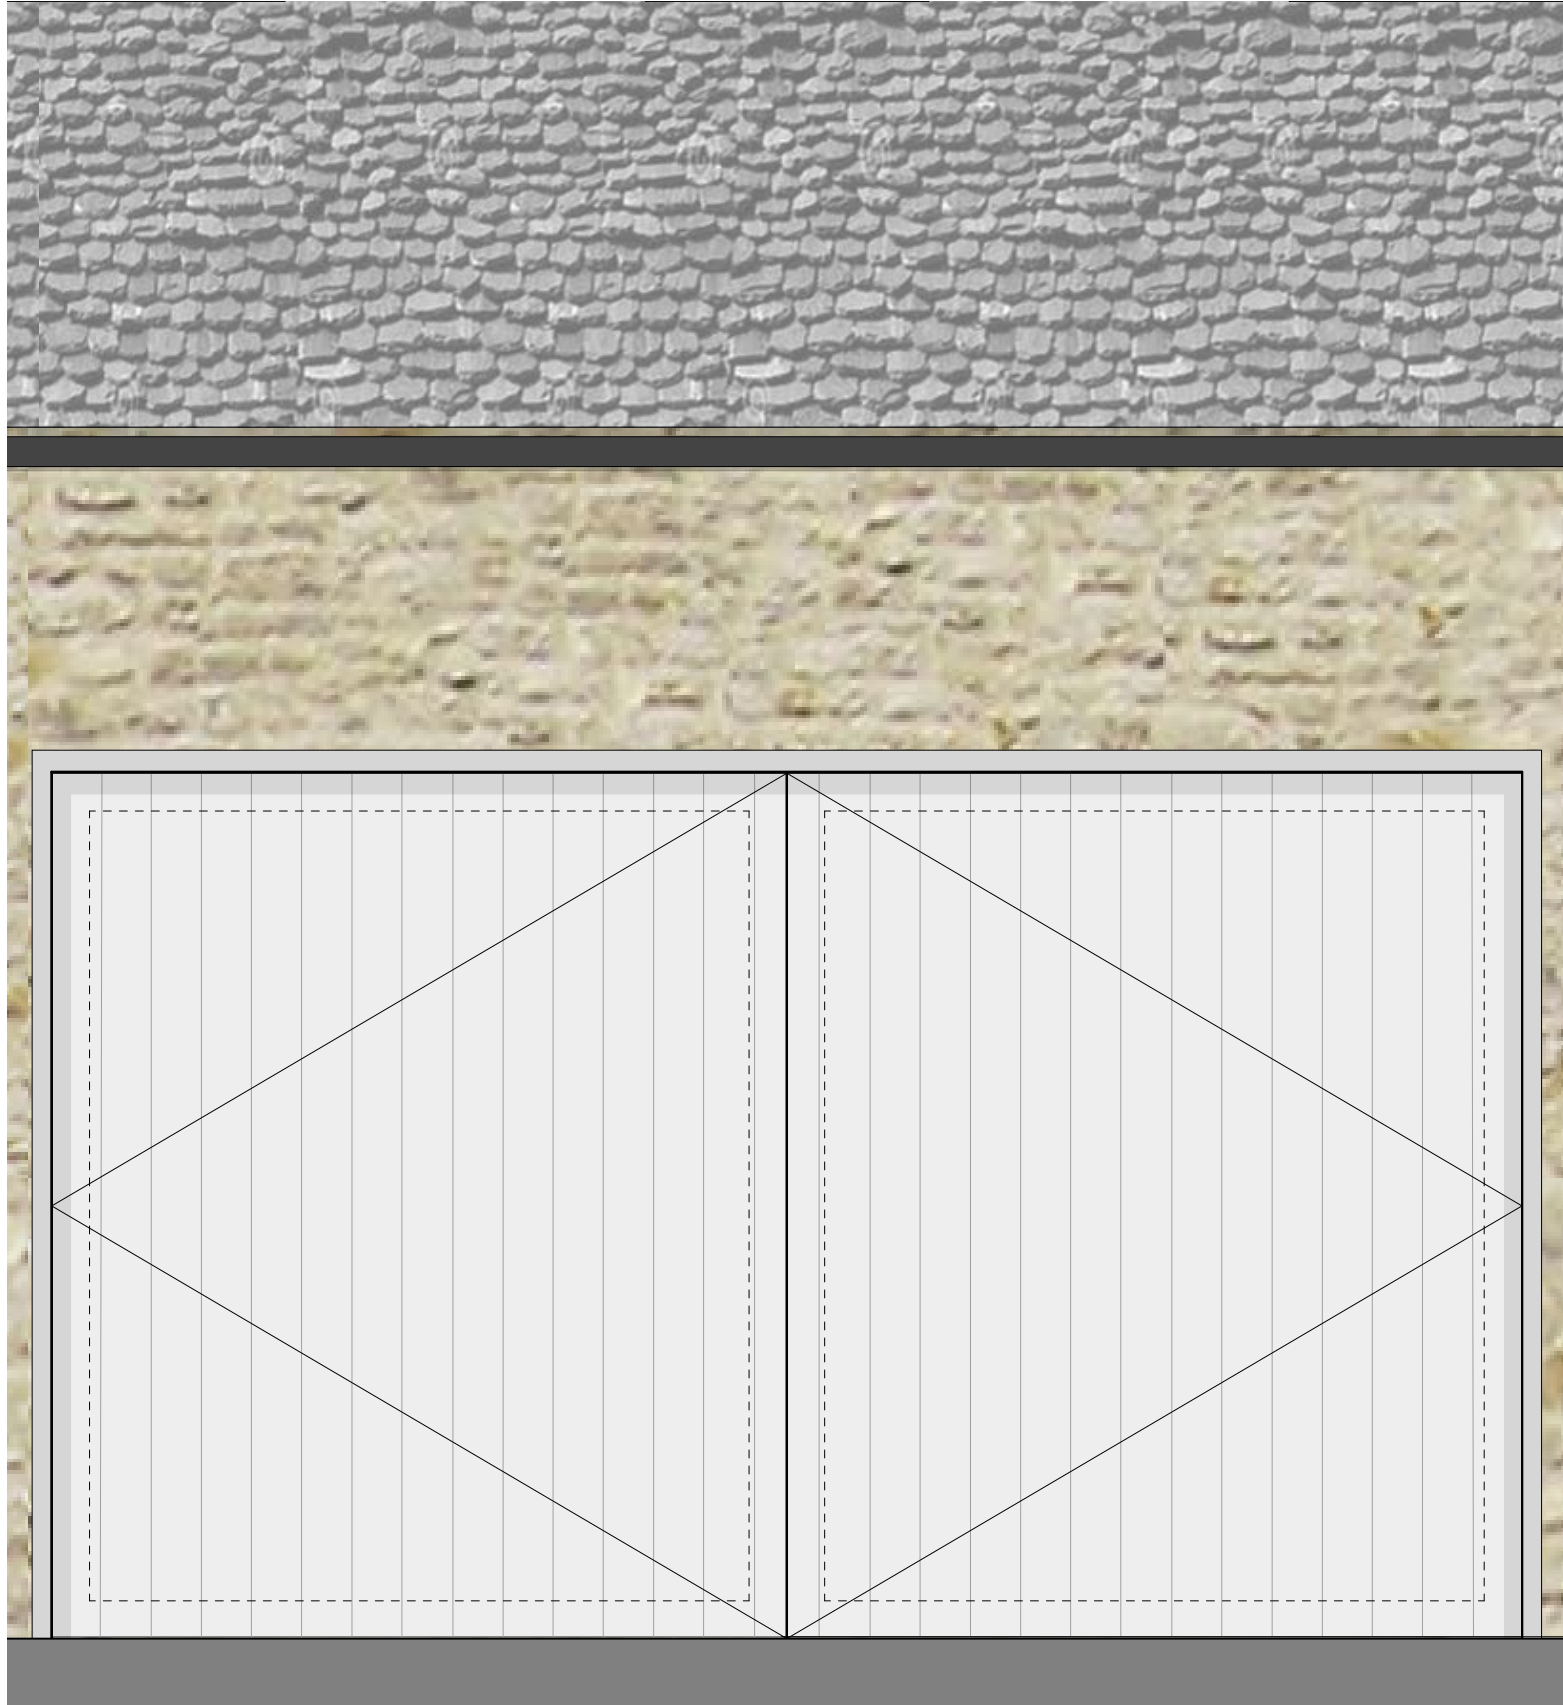


EAVES OF SLATE TILED ROOF - ELEVATION

Scale: 1:20

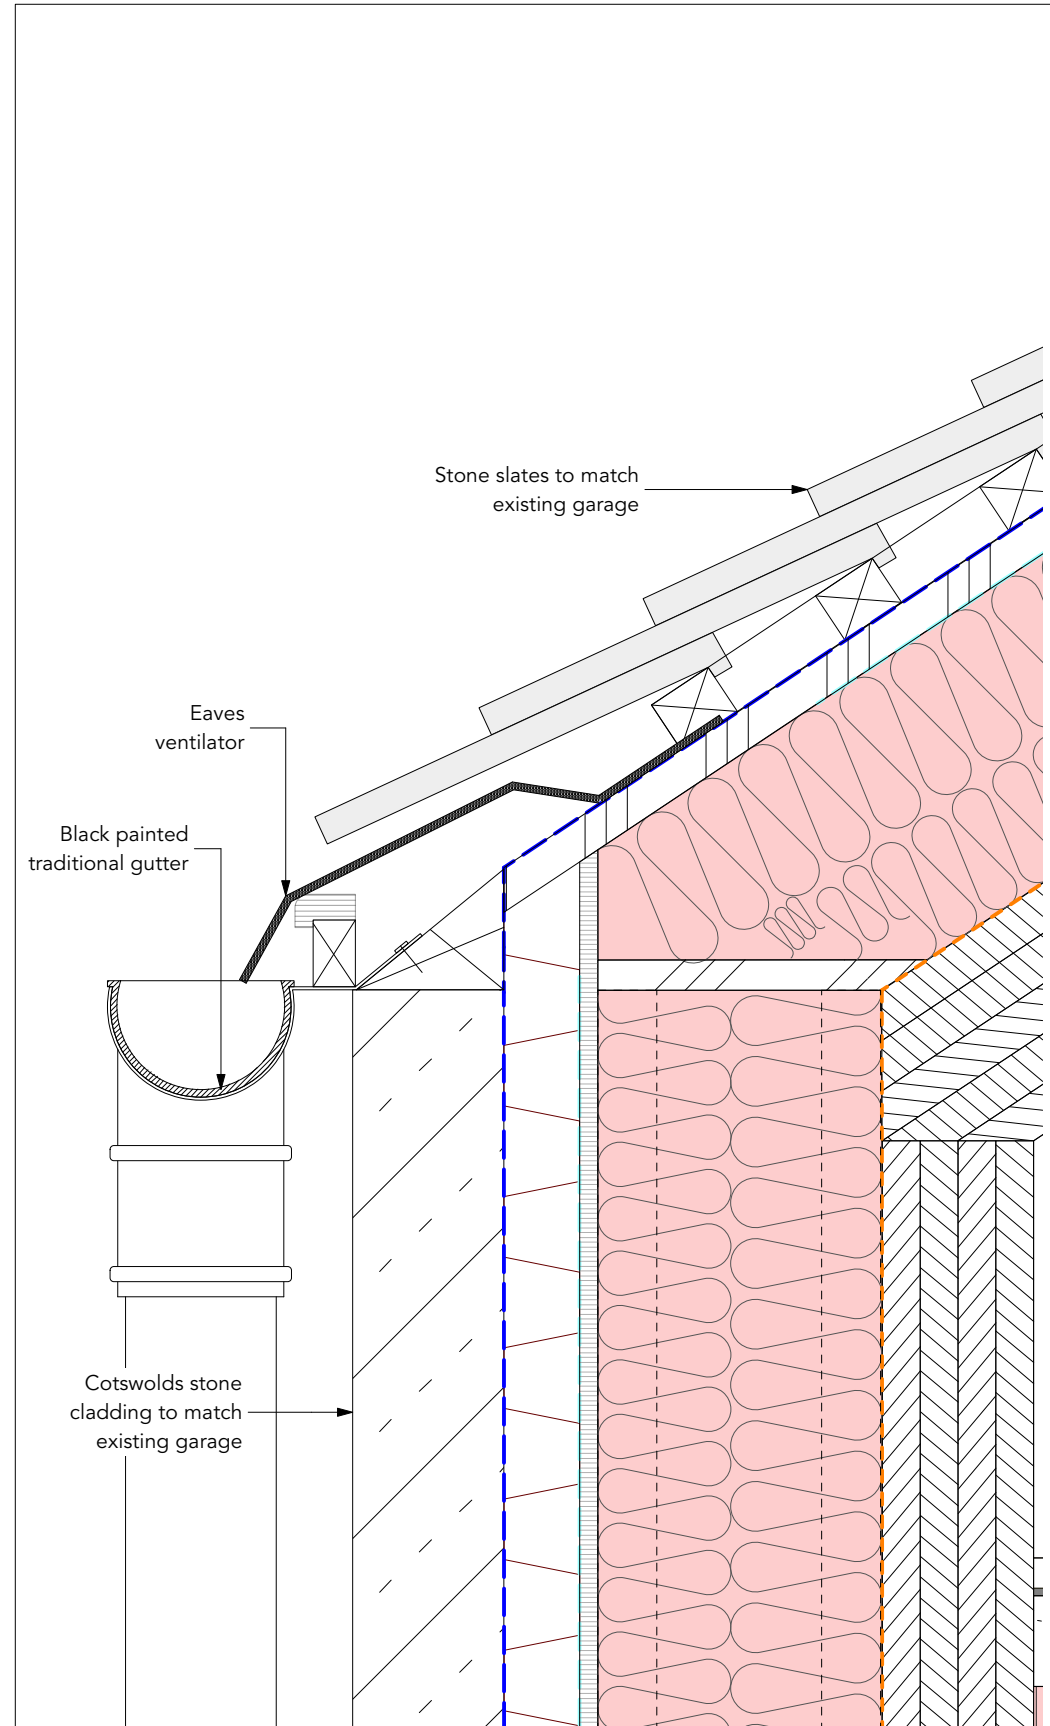

EAVES OF SLATE TILED ROOF - TYPICAL SECTION

Scale: 1:5

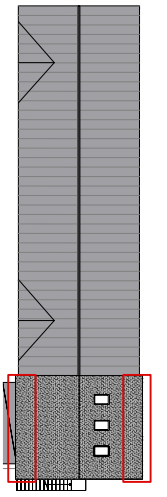

NOTE:
For all façade details,
refer to drawings
P.316/A/B/C

PLANNING

RUNDELL ASSOCIATES

Architecture & Design
12 Salem Rd, London W2 4DL

+44 (0)207 483 8360
office@rundellassociates.com

rundellassociates.com

Client **MR & MRS JACKSON**

Structural Engineer -

Services Engineer -

Quantity Surveyor -

Project **Broadwell House**

Drawing Title

Proposed Eaves Schedule

Slate Tiled Roof

Planning

Date 29.07.2021 Revision A

Scale 1:20, 1:5 @ A3

Job No. 3509

Drawing No.

P.929/B

Drawn by AR

Checked