

# WINDOW SCHEDULE - ELEVATIONS, PLAN AND SECTION



GF.04.W1, GF.05.W1, GF.06.W1, GF.07.W1


<b>Structural Opening:</b>	850 x 1300 mm
<b>Window Frame O/D:</b>	830 x 1280 mm
<b>Frame:</b>	Rationel, Aura Plus. Metal frame to outside
<b>Finish:</b>	Outside: RAL 7016 Anthracite grey. Inside: Natural Timber
<b>Fire Rating:</b>	<b>Drawing Ref:</b>
<b>Note:</b>	-

ELEVATION Scale: 1:20




ELEVATION - FRAGMENT OF FACADE

Scale: 1:50

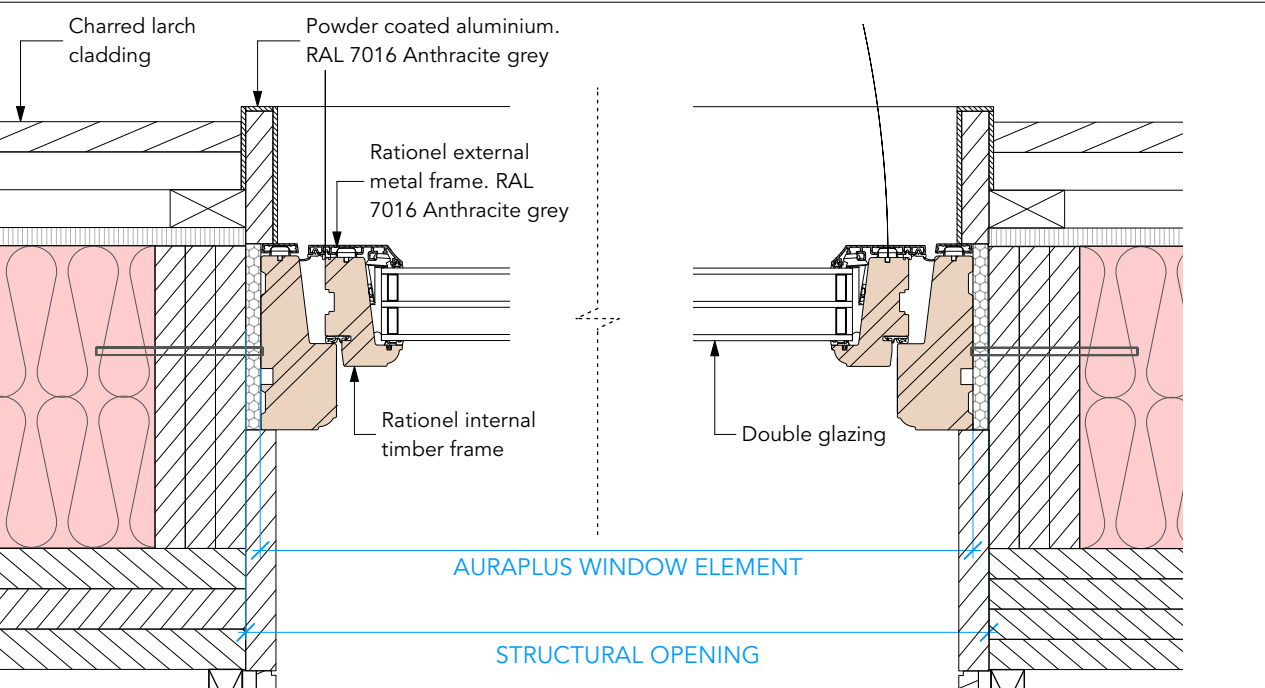


TYPICAL PLAN DETAIL

Scale: 1:5

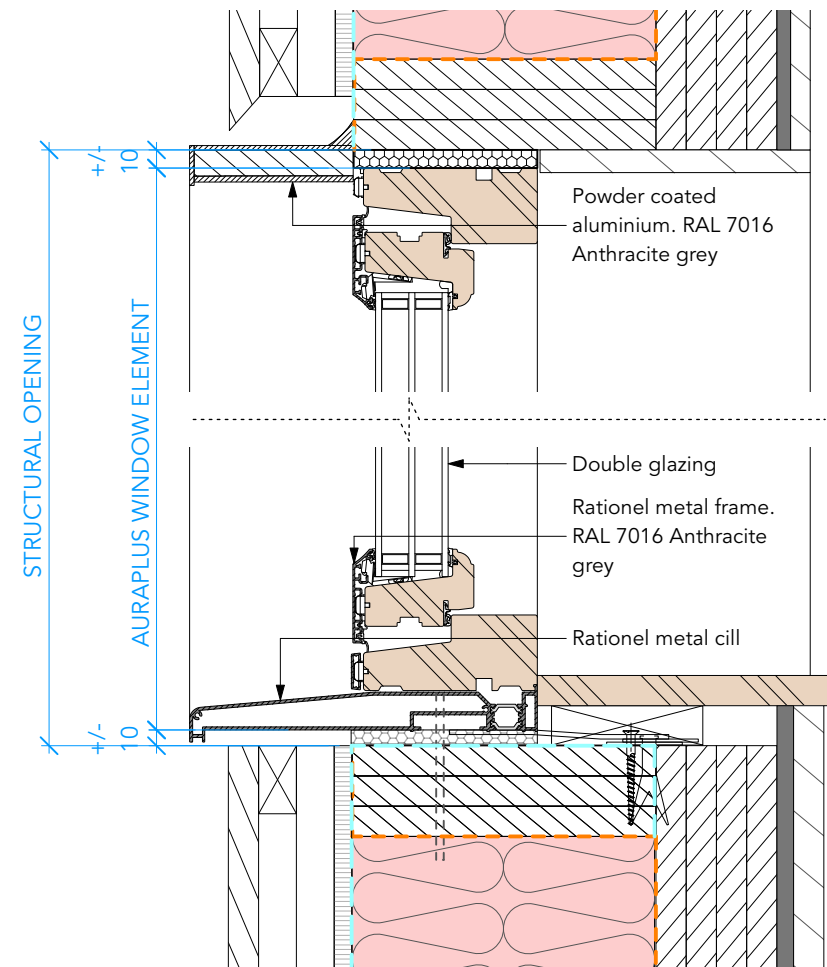

TYPICAL SECTION DETAIL

Scale: 1:5

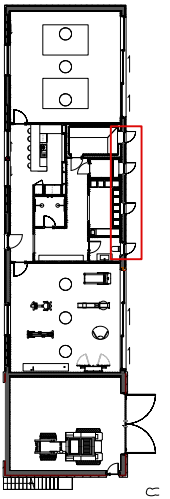

**NOTE:**  
For all façade details,  
refer to drawings  
P.316/A/B/C

## PLANNING

**RUNDELL ASSOCIATES**

Architecture & Design  
12 Salem Rd, London W2 4DL

+44 (0)207 483 8360  
office@rundellassociates.com

rundellassociates.com

Client **MR & MRS JACKSON**

Structural Engineer -

Services Engineer -

Quantity Surveyor -

Project **Broadwell House**

Drawing Title  
**Proposed  
Window Schedule  
For Planning**

Date **29.07.2021** | Revision **A**

Scale **1:50, 1:20, 1:5 @ A3**

Job No. **3509**

Drawing No. **P.905**

Drawn by **AR** | Checked **MR**