
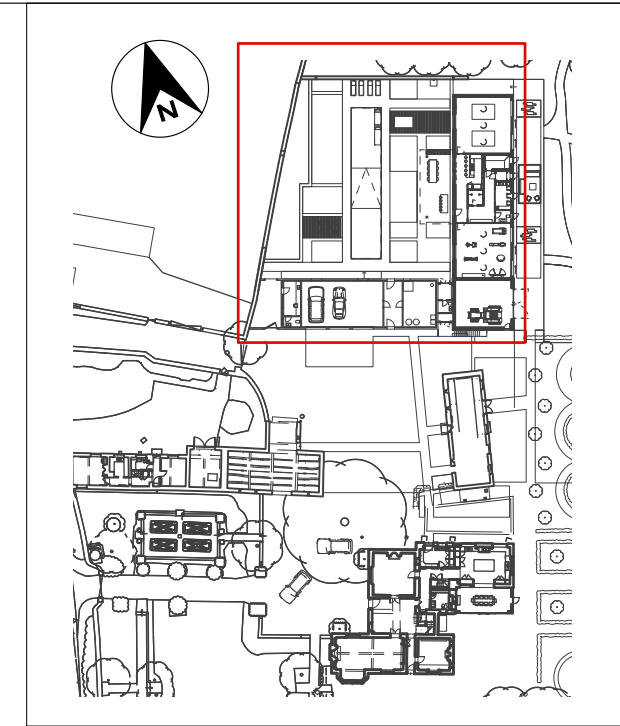




HEDGEHOGS GAPS - PLAN

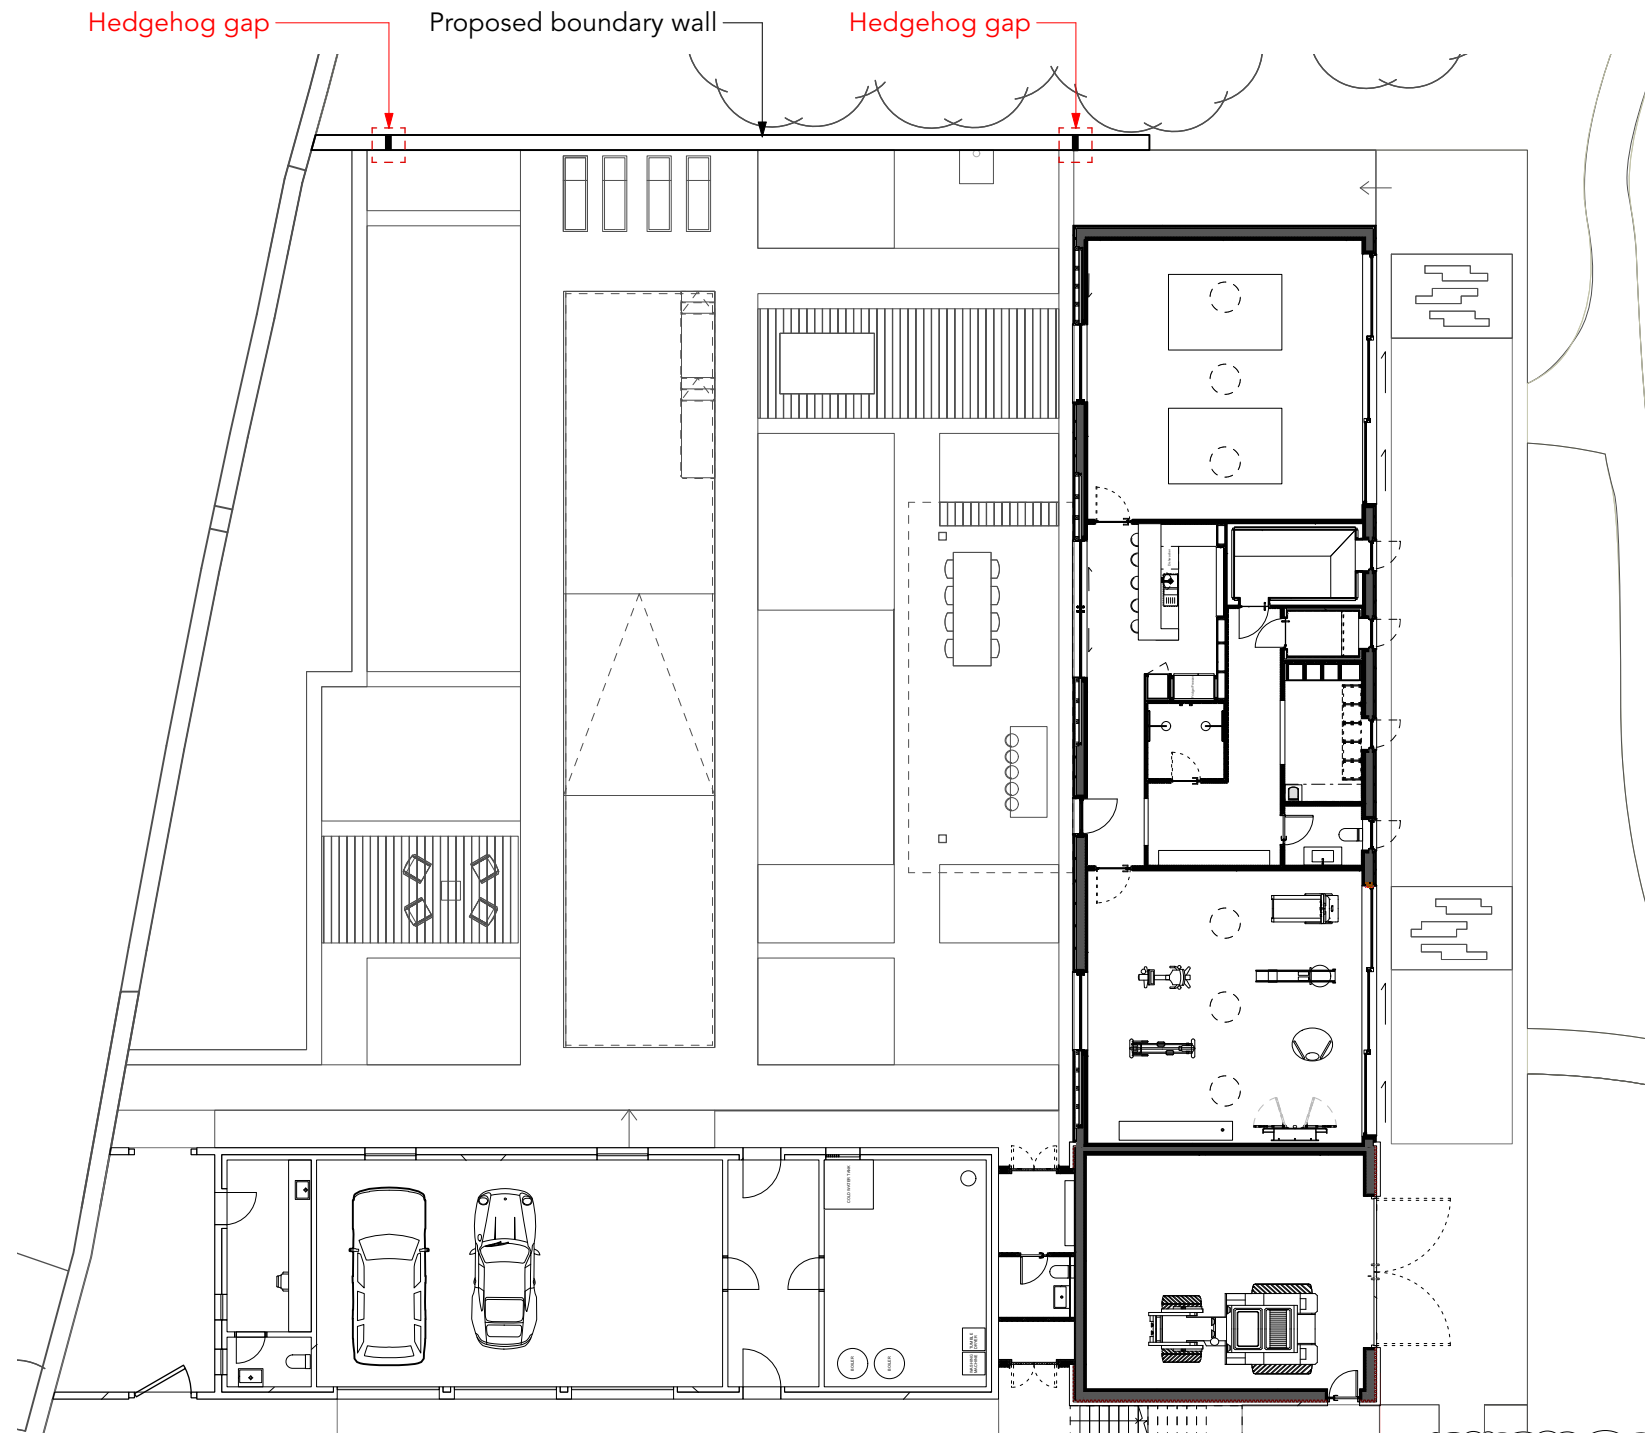


01 Broadwell House - Hedgehogs gaps - Proposed Plan
Scale - 1:200@A3

PLANNING	
RUNDELL ASSOCIATES Architecture & Design 12 Salem Rd, London W2 4DL +44 (0)207 483 8360 office@rundellassociates.com rundellassociates.com	
Client MR & MRS JACKSON	
Structural Engineer - Services Engineer - Quantity Surveyor -	
Project Broadwell House	
Drawing Title Proposed Hedgehogs Gaps Planning	
Date	29.07.2021 Revision A
Scale	1:200
Job No.	3509
Drawing No.	ASK31.P
Drawn by	AR
Checked	

HEDGEHOGS GAPS - ELEVATION

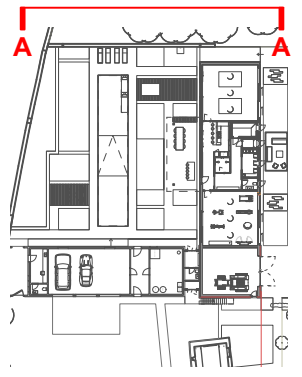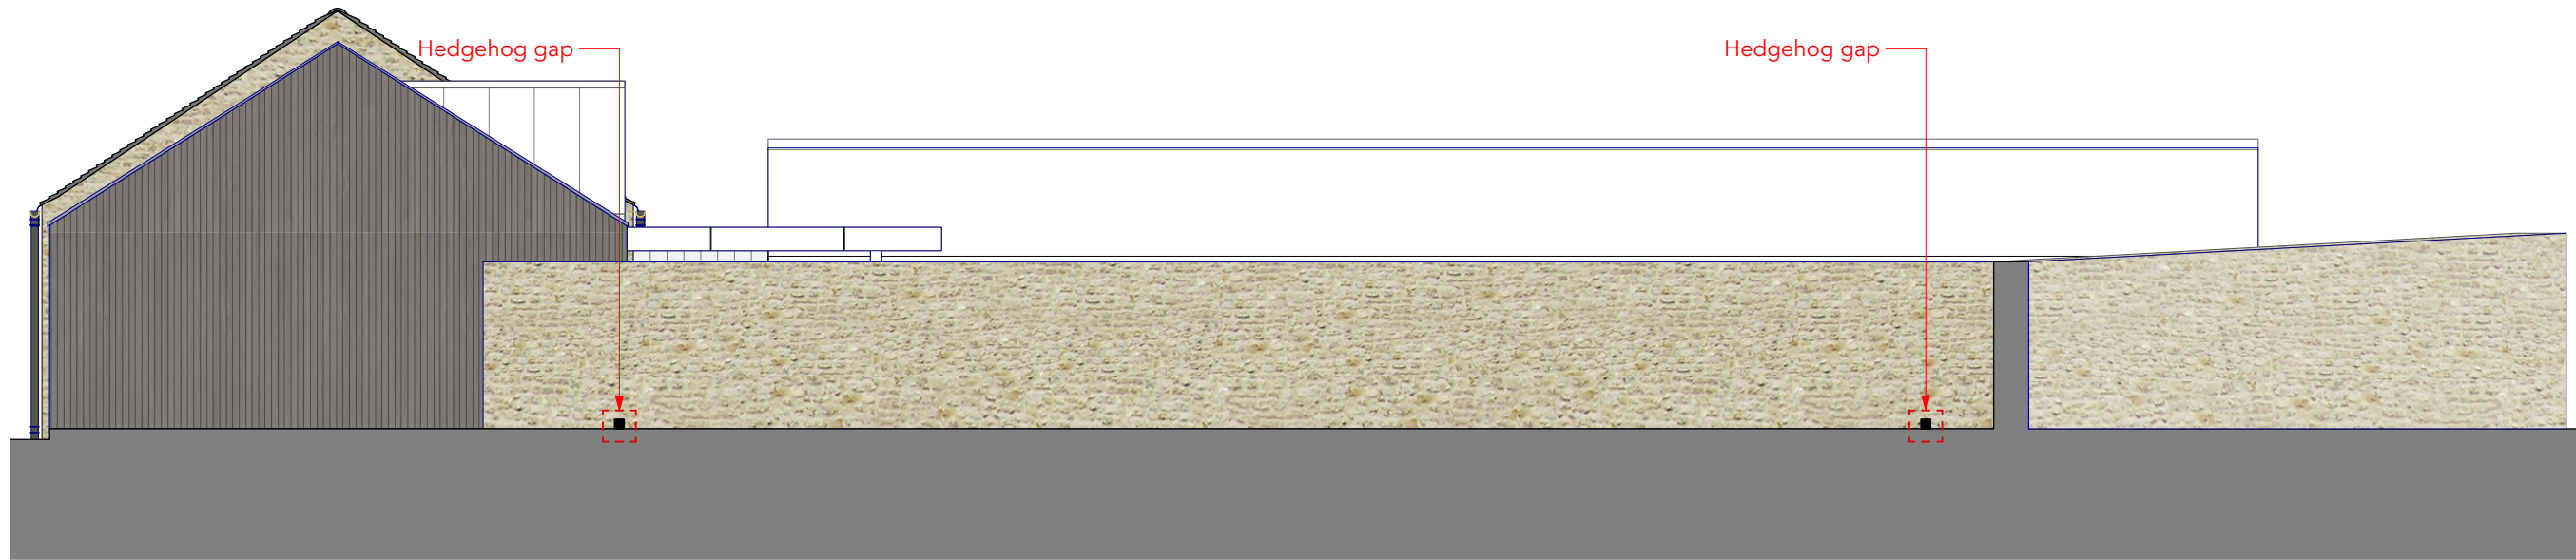

01 Broadwell House - Hedgehogs gaps - Proposed Elevation A
Scale - 1:100@A3

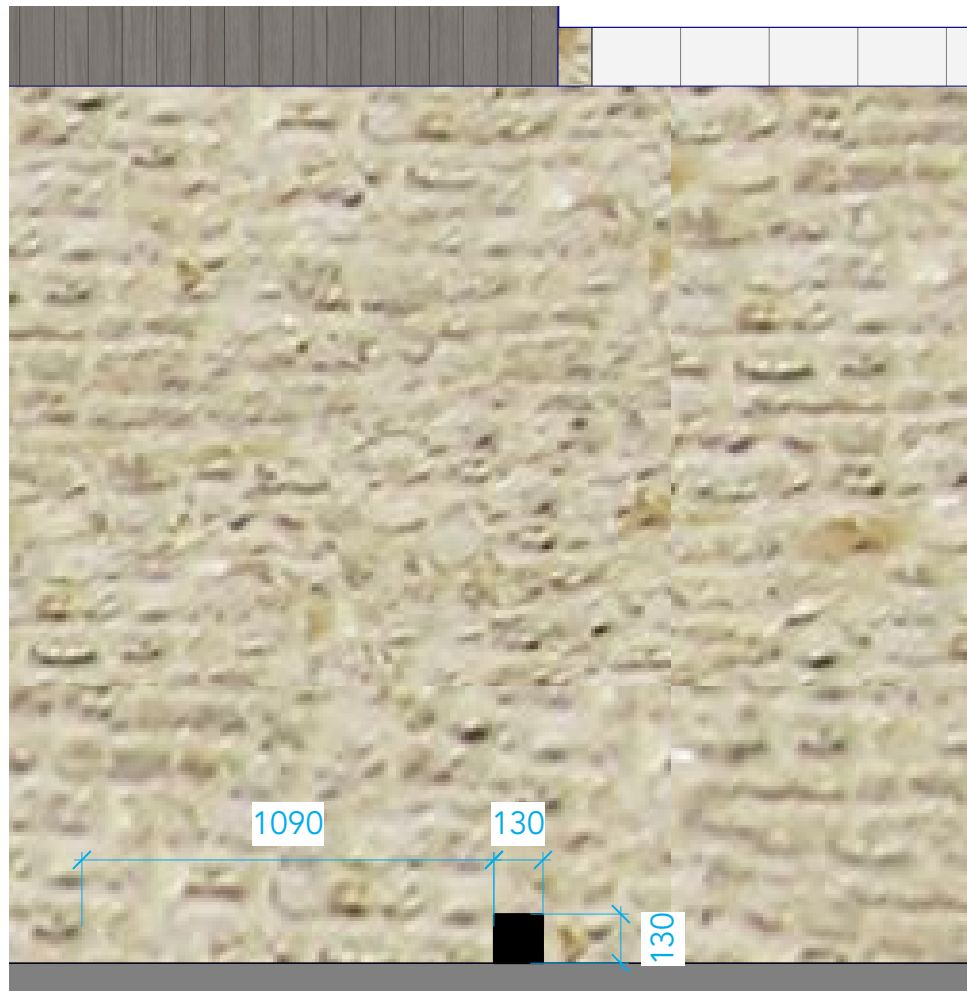

02 Broadwell House - Hedgehogs gaps - Proposed Elevation A - Close-up
Scale - 1:20@A3

Task Name	Start	End
Surface hardscaping to walled garden and perimeter of new buildings	January 2022	March 2022
The hedgehogs gaps will be allowed for during the construction of the wall and their full provision is scheduled by the end of March		

03 Broadwell House - Hedgehogs gaps - Timetable for provision
Scale - 1:20@A3

PLANNING

RUNDELL ASSOCIATES

Architecture & Design
12 Salem Rd, London W2 4DL

+44 (0)207 483 8360
office@rundellassociates.com

rundellassociates.com

Client **MR & MRS JACKSON**

Structural Engineer -

Services Engineer -

Quantity Surveyor -

Project **Broadwell House**

Drawing Title
**Proposed Eaves Schedule
Zinc Roof
Planning**

Date **29.07.2021** Revision **A**

Scale **1:50**

Job No. **3509**

Drawing No. **ASK31.1.P**

Drawn by **AR**

Checked