







KEY / NUMBER ON DRAWINGS	IMAGE	DESCRIPTION
1		Costwolds stone. To match existing garage building
2		Timber doors. Oak. Painted to match the other external doors on the estate.
3		Charred Timber. Yakasugi Range. Dragon Larch from Carbon by Design
4		Zinc Roof. Skygrey. Rheinzinc-Granum

KEY / NUMBER ON DRAWINGS	IMAGE	DESCRIPTION
5		"Cardinal" reconstituted roof tiles. To match existing garage building
6		Pergola. Oak structure, natural finish. Oak will weather with time, colour and texture is due to change to a greyer beige
7		Proposed stone wall to match existing boundary wall and made up of mixture of new and reused stone from on-site demolition

NOTE:
For windows, doors and eaves details, refer to set of drawings P.905, P.906, P.925, P.927, P.928, P.929

PLANNING

RUNDELL ASSOCIATES

Architecture & Design
12 Salem Rd, London W2 4DL

+44 (0)207 483 8360
office@rundellassociates.com

rundellassociates.com

Client **MR & MRS JACKSON**

Structural Engineer -

Services Engineer -

Quantity Surveyor -

Project **BROADWELL**

Drawing Title
**PROPOSED MATERIAL
SCHEDULE
POOL HOUSE**



Date **29.07.21** Revision

Scale **N/A**


Job No. **3509**

Drawing No. **P.316/A**

Drawn by **AR** Checked **MR**

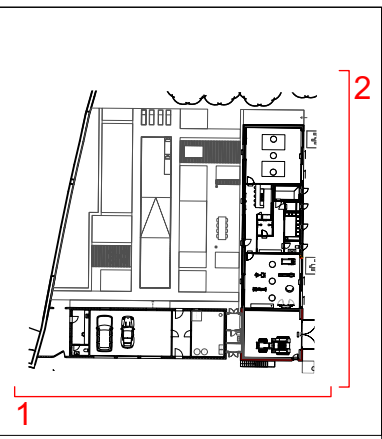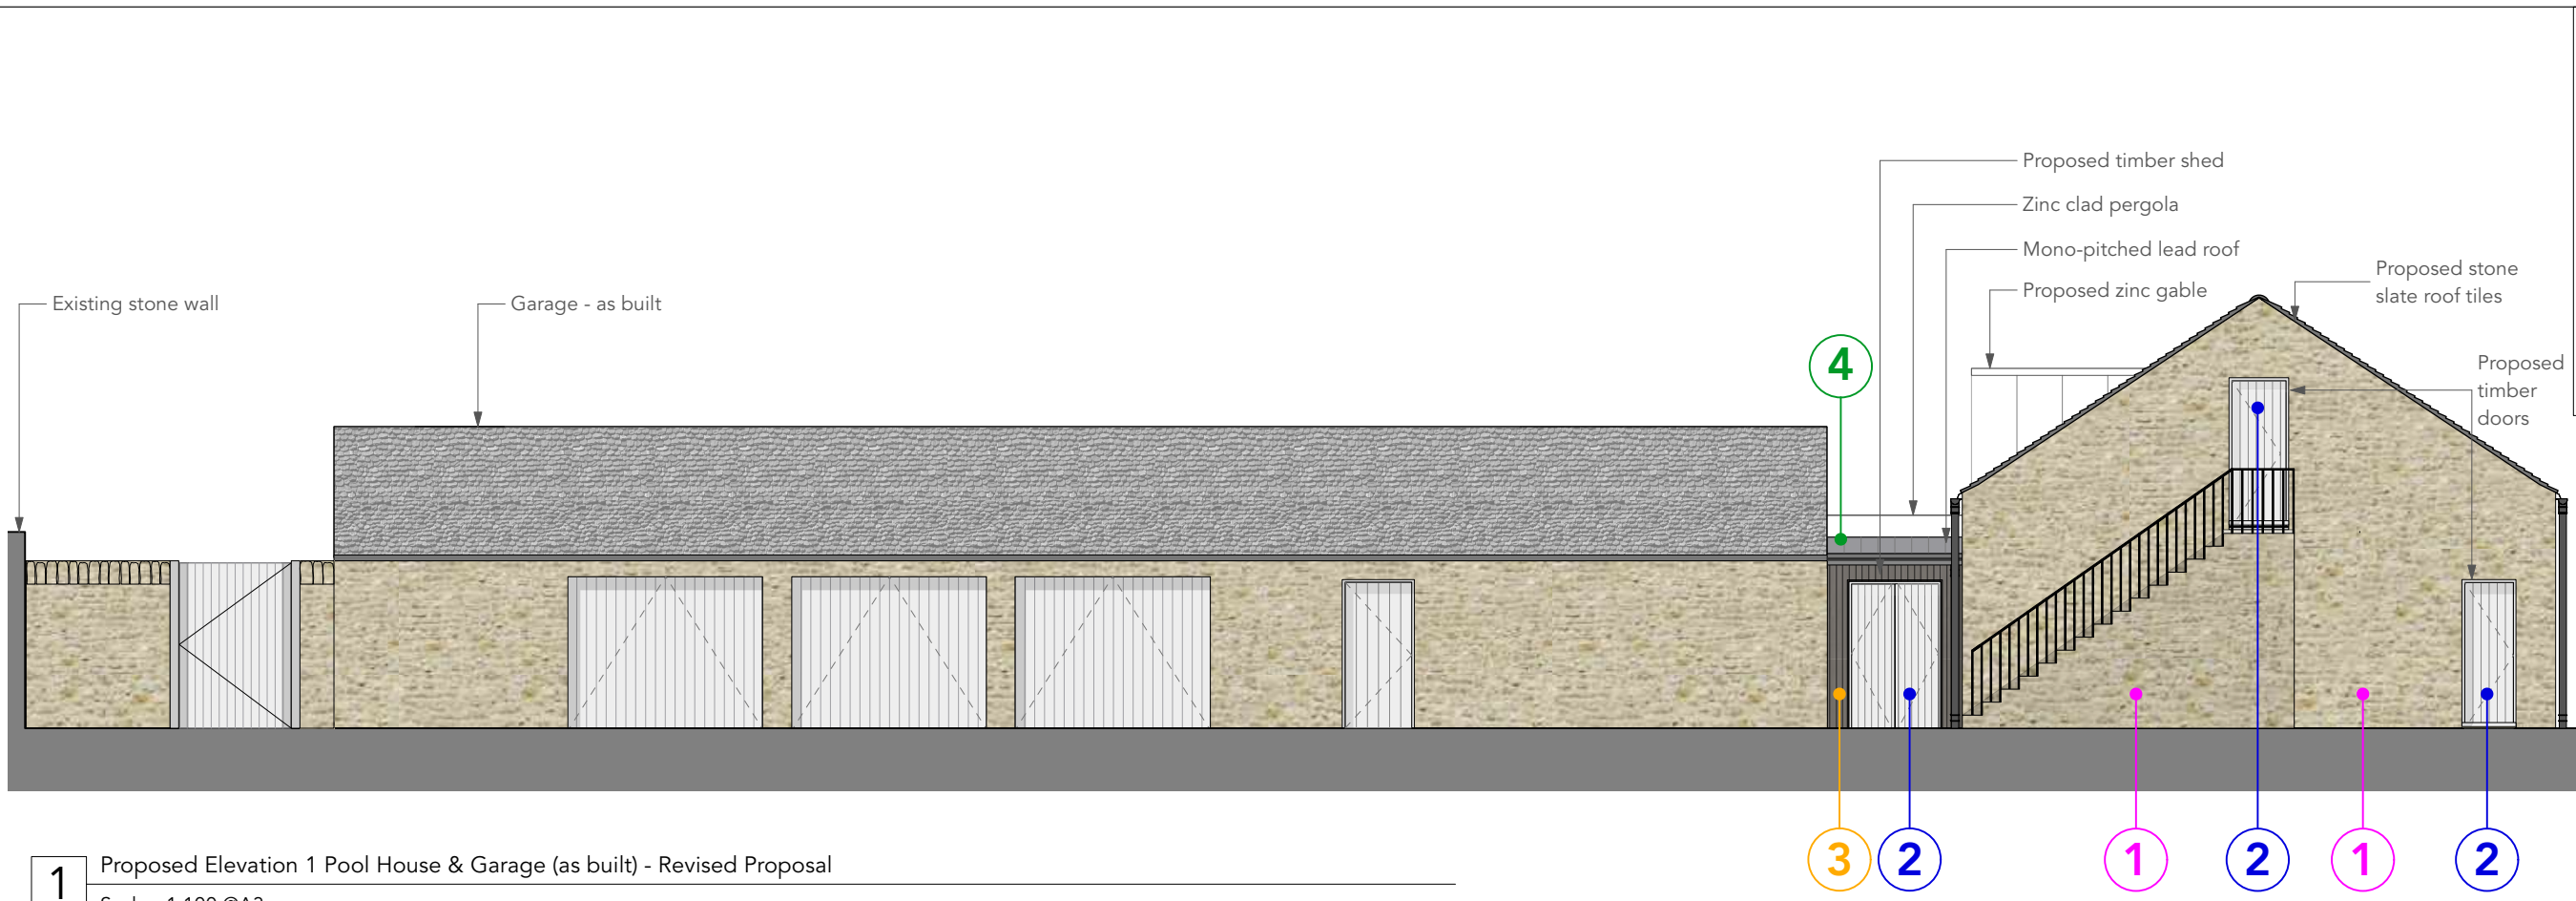


1 Proposed Elevation 1 Pool House & Garage (as built) - Revised Proposal
Scale - 1:100 @A3


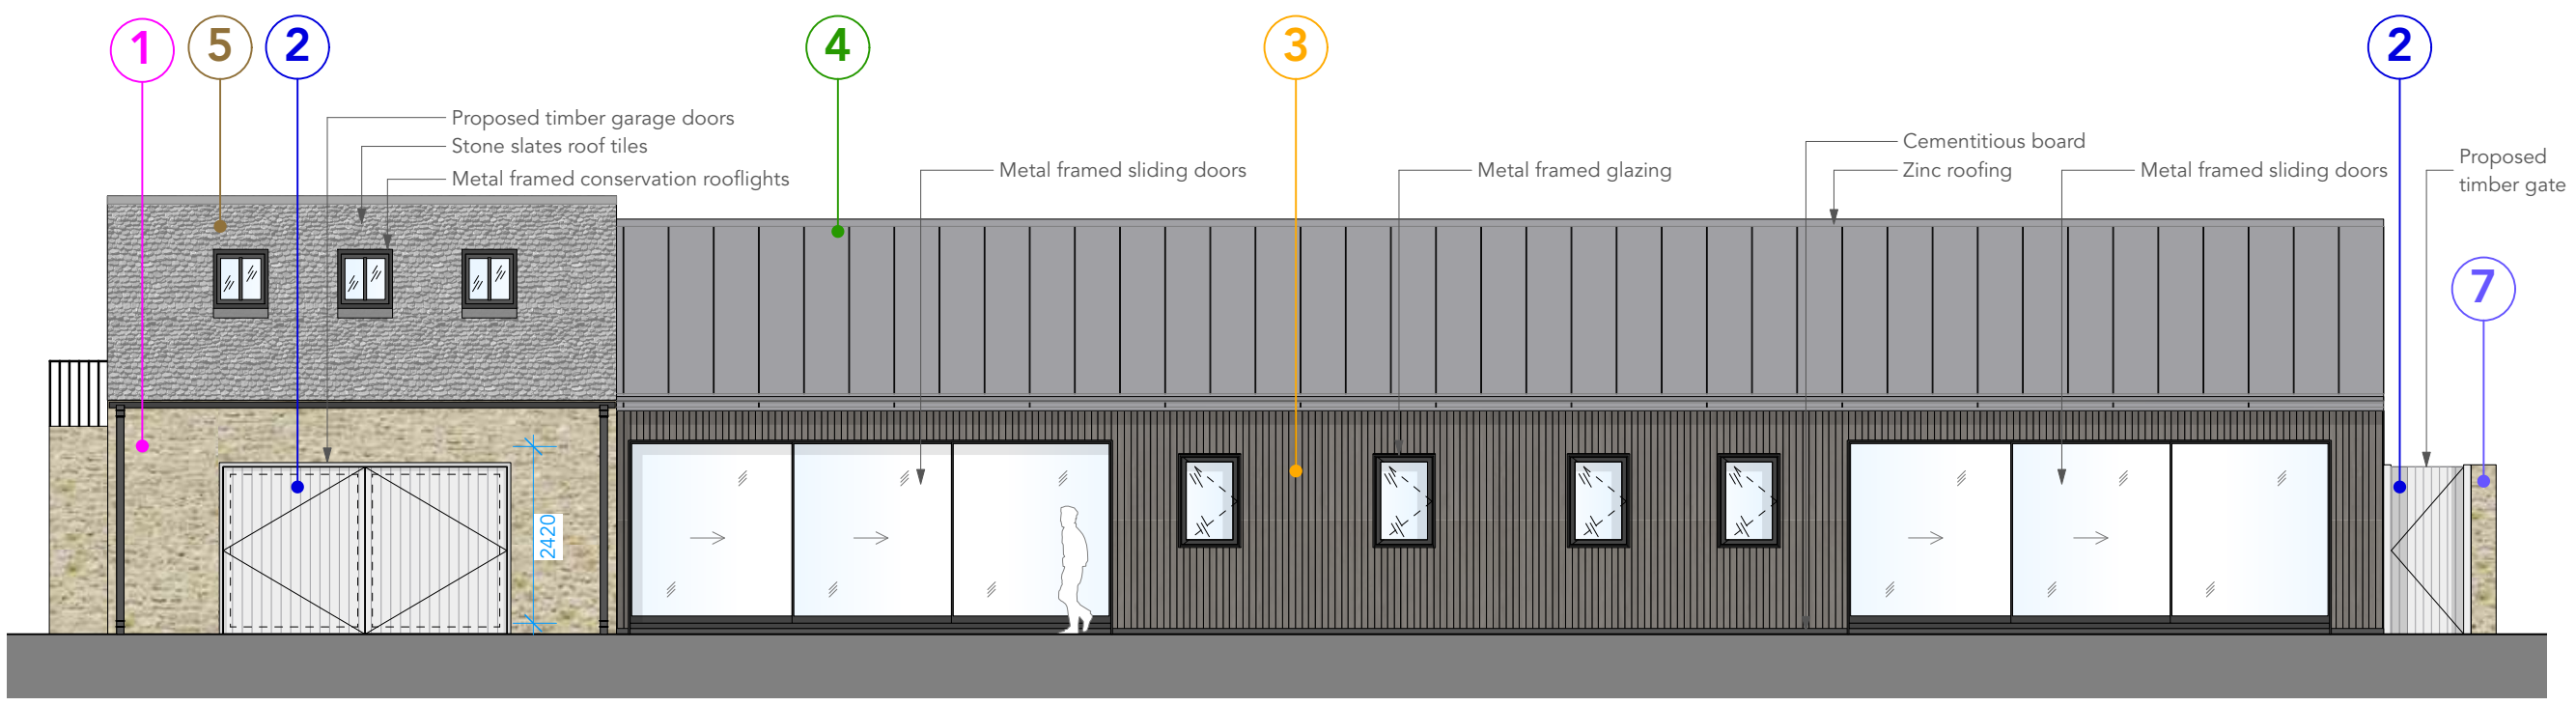


2 Proposed Elevation 2 Pool House - Revised Proposal
Scale - 1:100 @A3


NOTE:
For windows, doors and eaves details, refer to set of drawings P.905, P.906, P.925, P.927, P.928, P.929

PLANNING	
RUNDELL ASSOCIATES	
Architecture & Design 12 Salem Rd, London W2 4DL	
+44 (0)207 483 8360 office@rundellassociates.com rundellassociates.com	
Client	MR & MRS JACKSON
Structural Engineer	-
Services Engineer	-
Quantity Surveyor	-
Project	BROADWELL
Drawing Title	PROPOSED MATERIAL SCHEDULE POOL HOUSE ELEVATIONS
Date	29.07.21
Scale	1:100 @ A3
Job No.	3509
Drawing No.	P.316/B
Drawn by	AR
Checked	MR

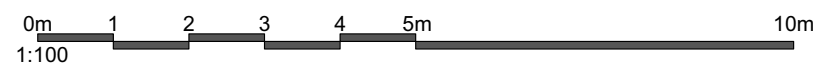

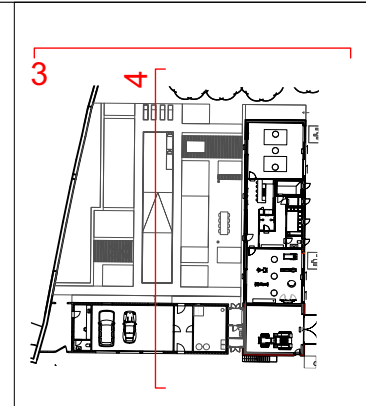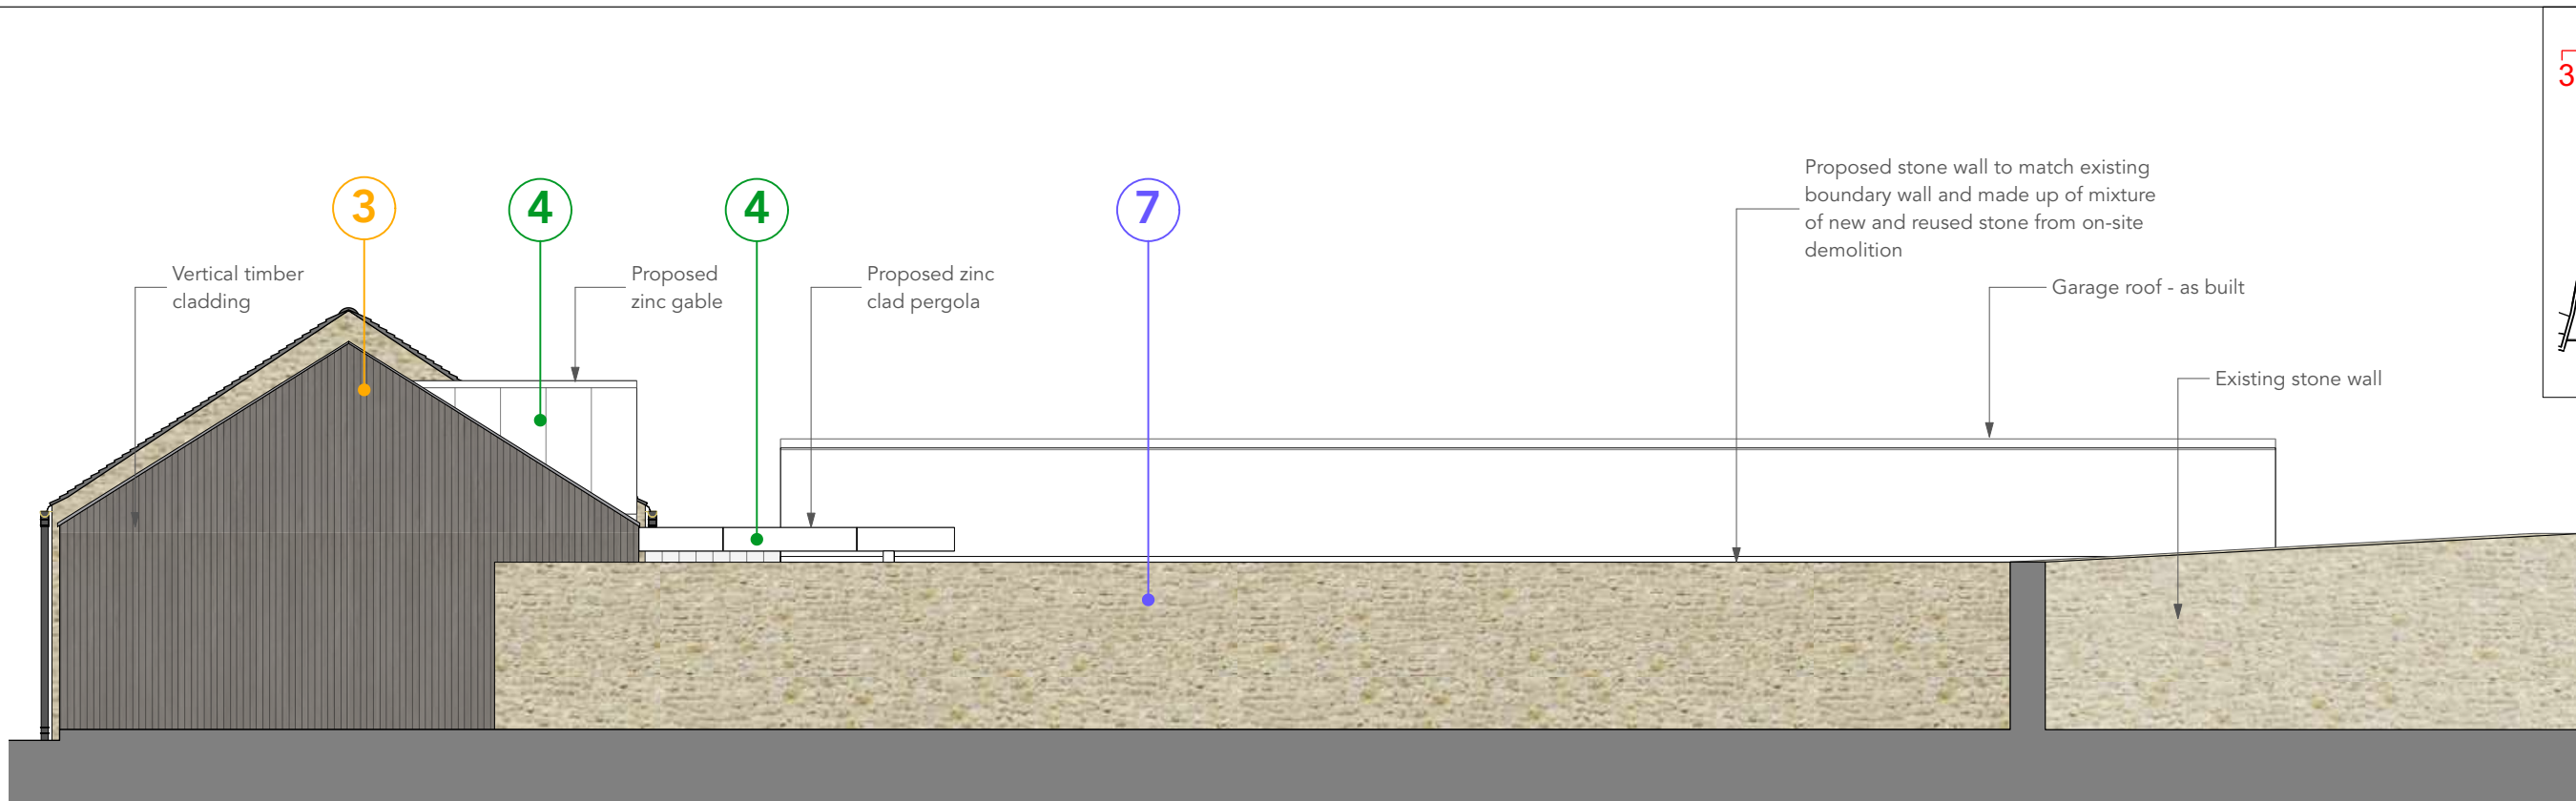

3 Proposed Elevation 3 Pool House - Revised Proposal
Scale - 1:100 @A3

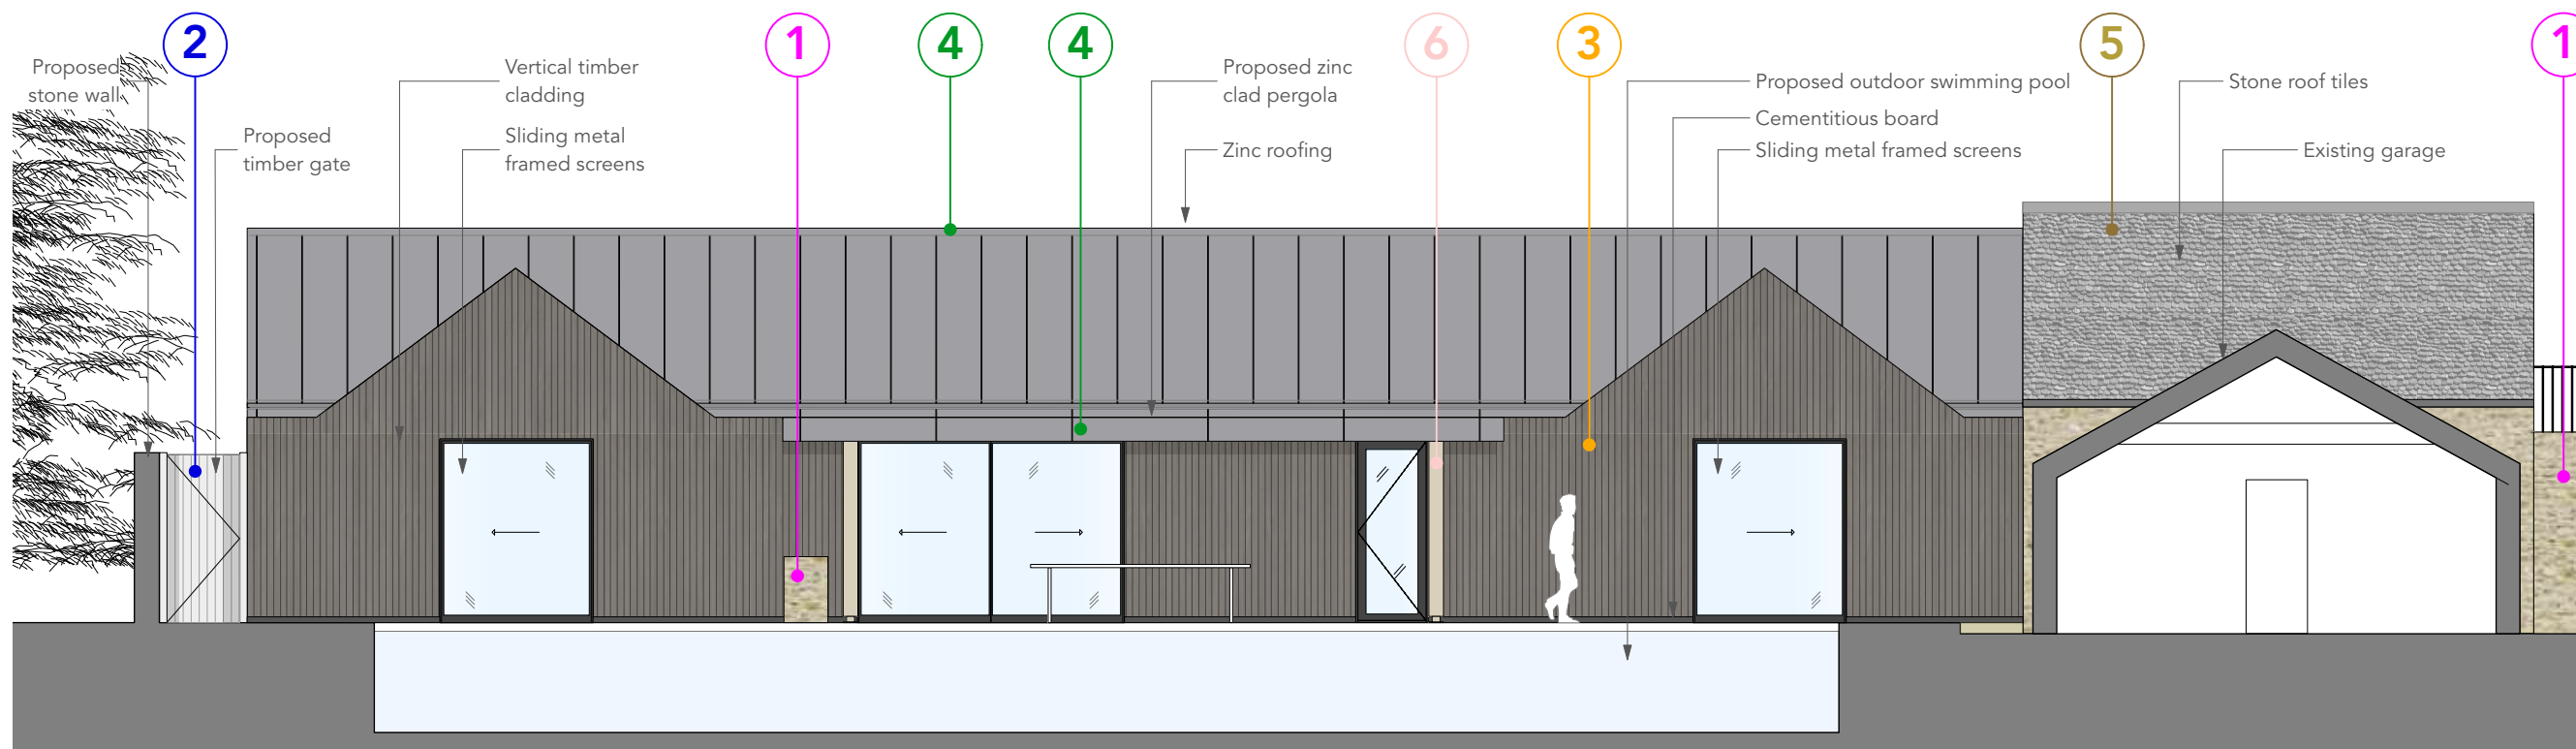

NOTE:
For windows, doors and eaves details, refer to set of drawings P.905, P.906, P.925, P.927, P.928, P.929

PLANNING

RUNDELL ASSOCIATES
Architecture & Design
12 Salem Rd, London W2 4DL
+44 (0)207 483 8360
office@rundellassociates.com
rundellassociates.com

Client	MR & MRS JACKSON	
Structural Engineer	-	
Services Engineer	-	
Quantity Surveyor	-	
Project	BROADWELL	
Drawing Title	PROPOSED MATERIAL SCHEDULE POOL HOUSE ELEVATION	
Date	29.07.21	Revision
Scale	1:100 @ A3	
Job No.	3509	
Drawing No.	P.316/C	
Drawn by	AR	Checked MR

4 Proposed Elevation 4 Pool House - Revised Proposal
Scale - 1:100 @A3

