
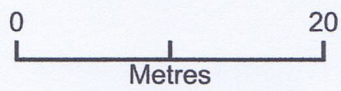


Site

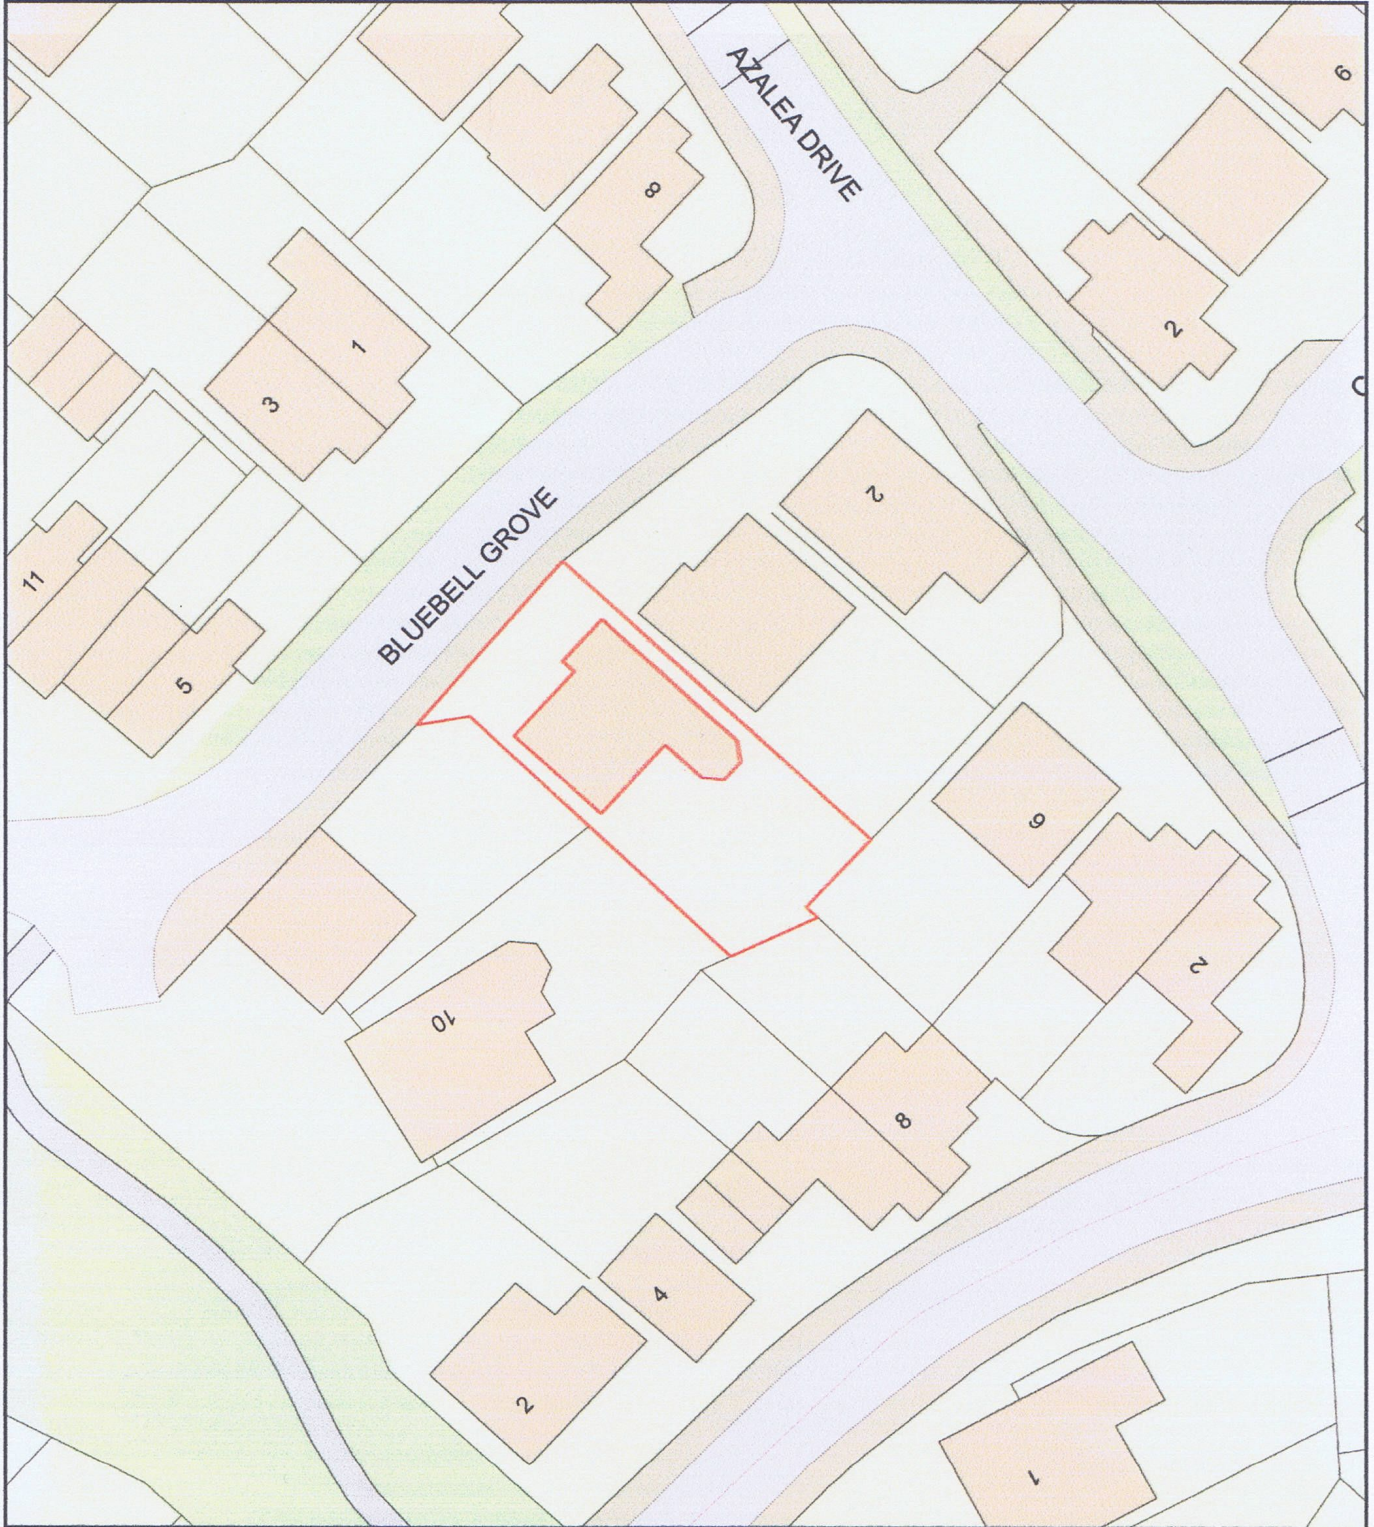

Plan Produced for: **Wood**

Date Produced: 27 Jul 2021

Plan Reference Number: TQRQM21208120038721

Scale: 1:500 @ A4