


SIDE ELEVATION
(SW)
1:100.

REAR ELEVATION
(SE)

SIDE ELEV.
(NE)

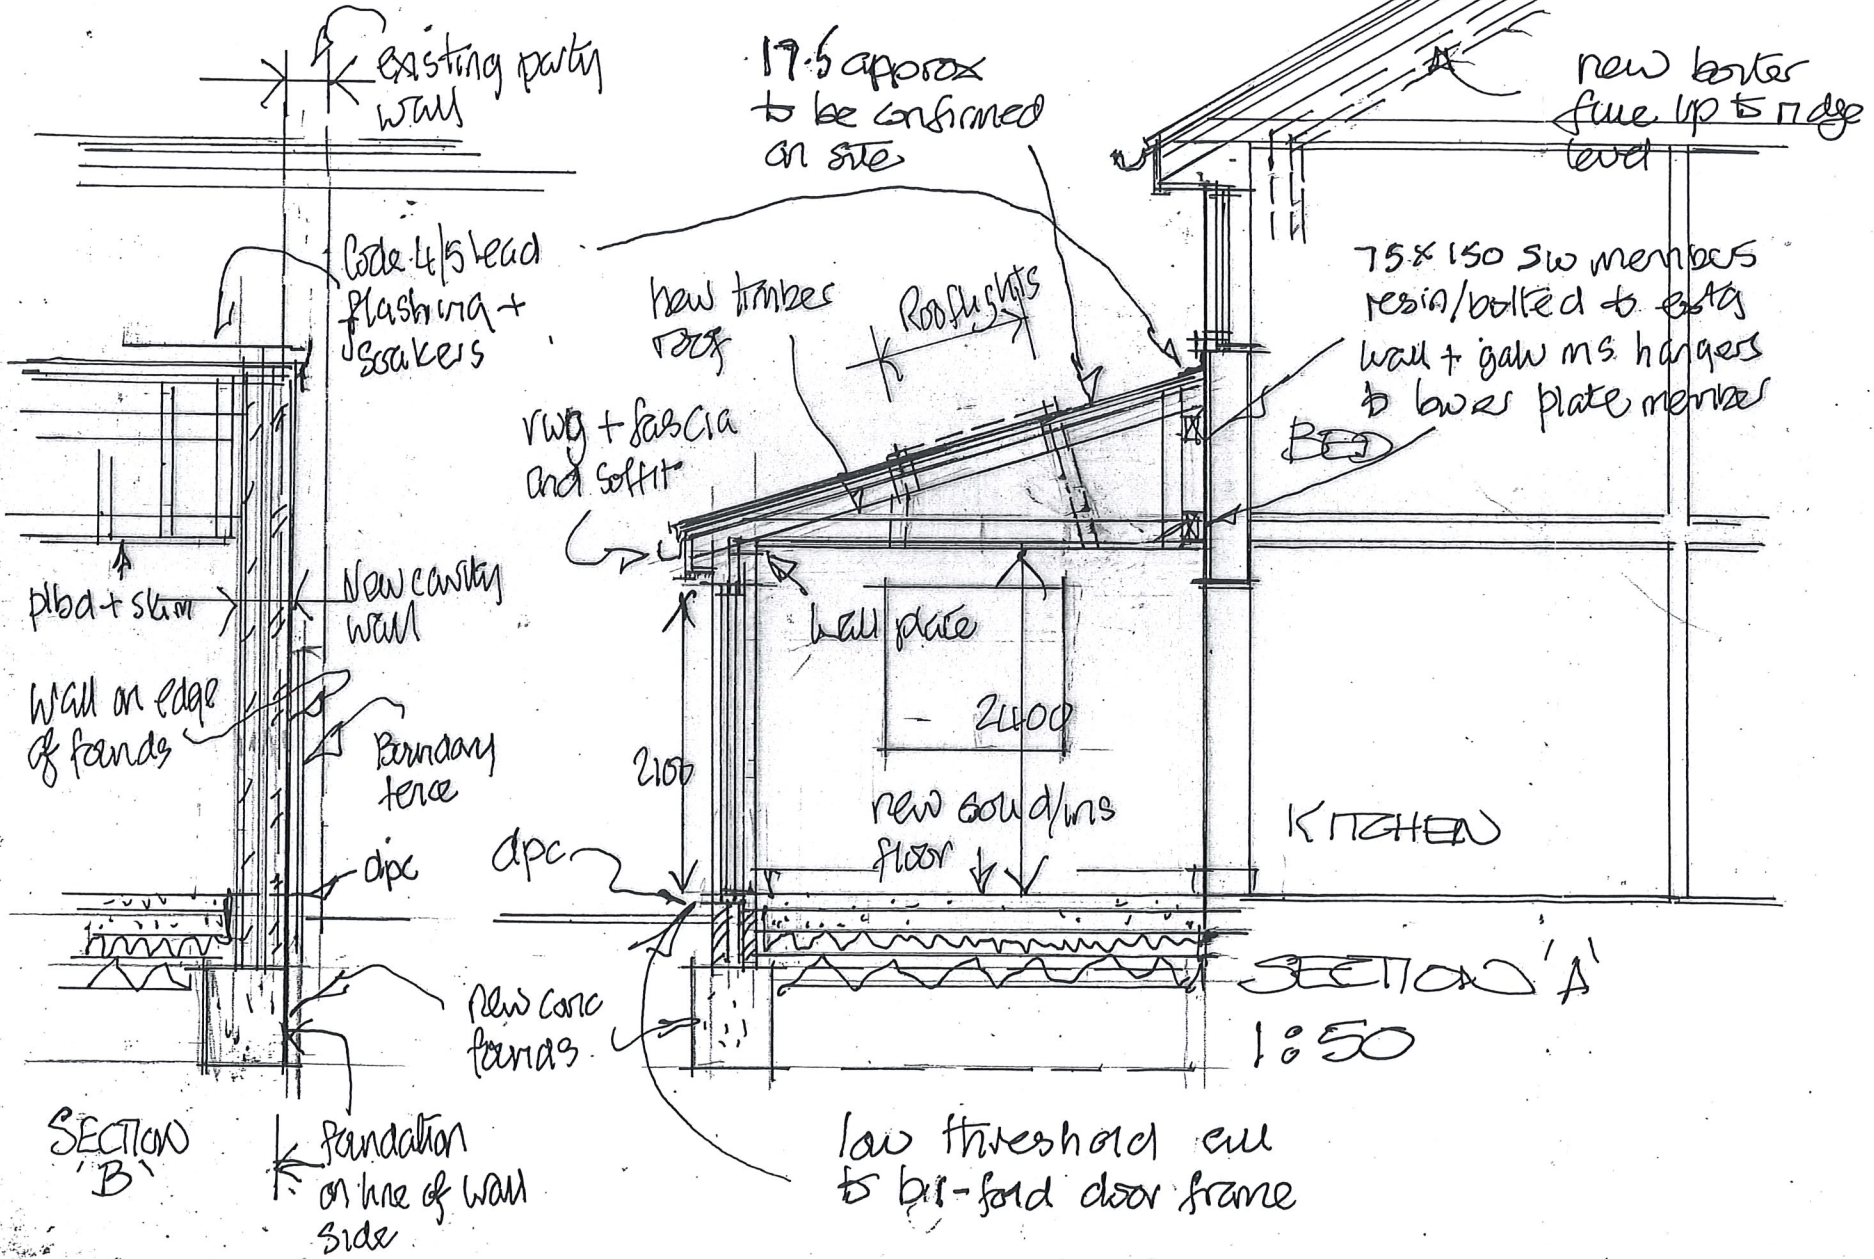

SECTION 'B'

SECTION 'A'
1:50

21 STANWICK GARDENS, CHETENHAM,
GLOS. GL51 9LF
ELEVATIONS / SECTION AS PROPOSED
21.19.50.07. JULY 2021
DENNIS L RAYTON tel 01242 620818
email - dennis.rayton@gmail.com.