
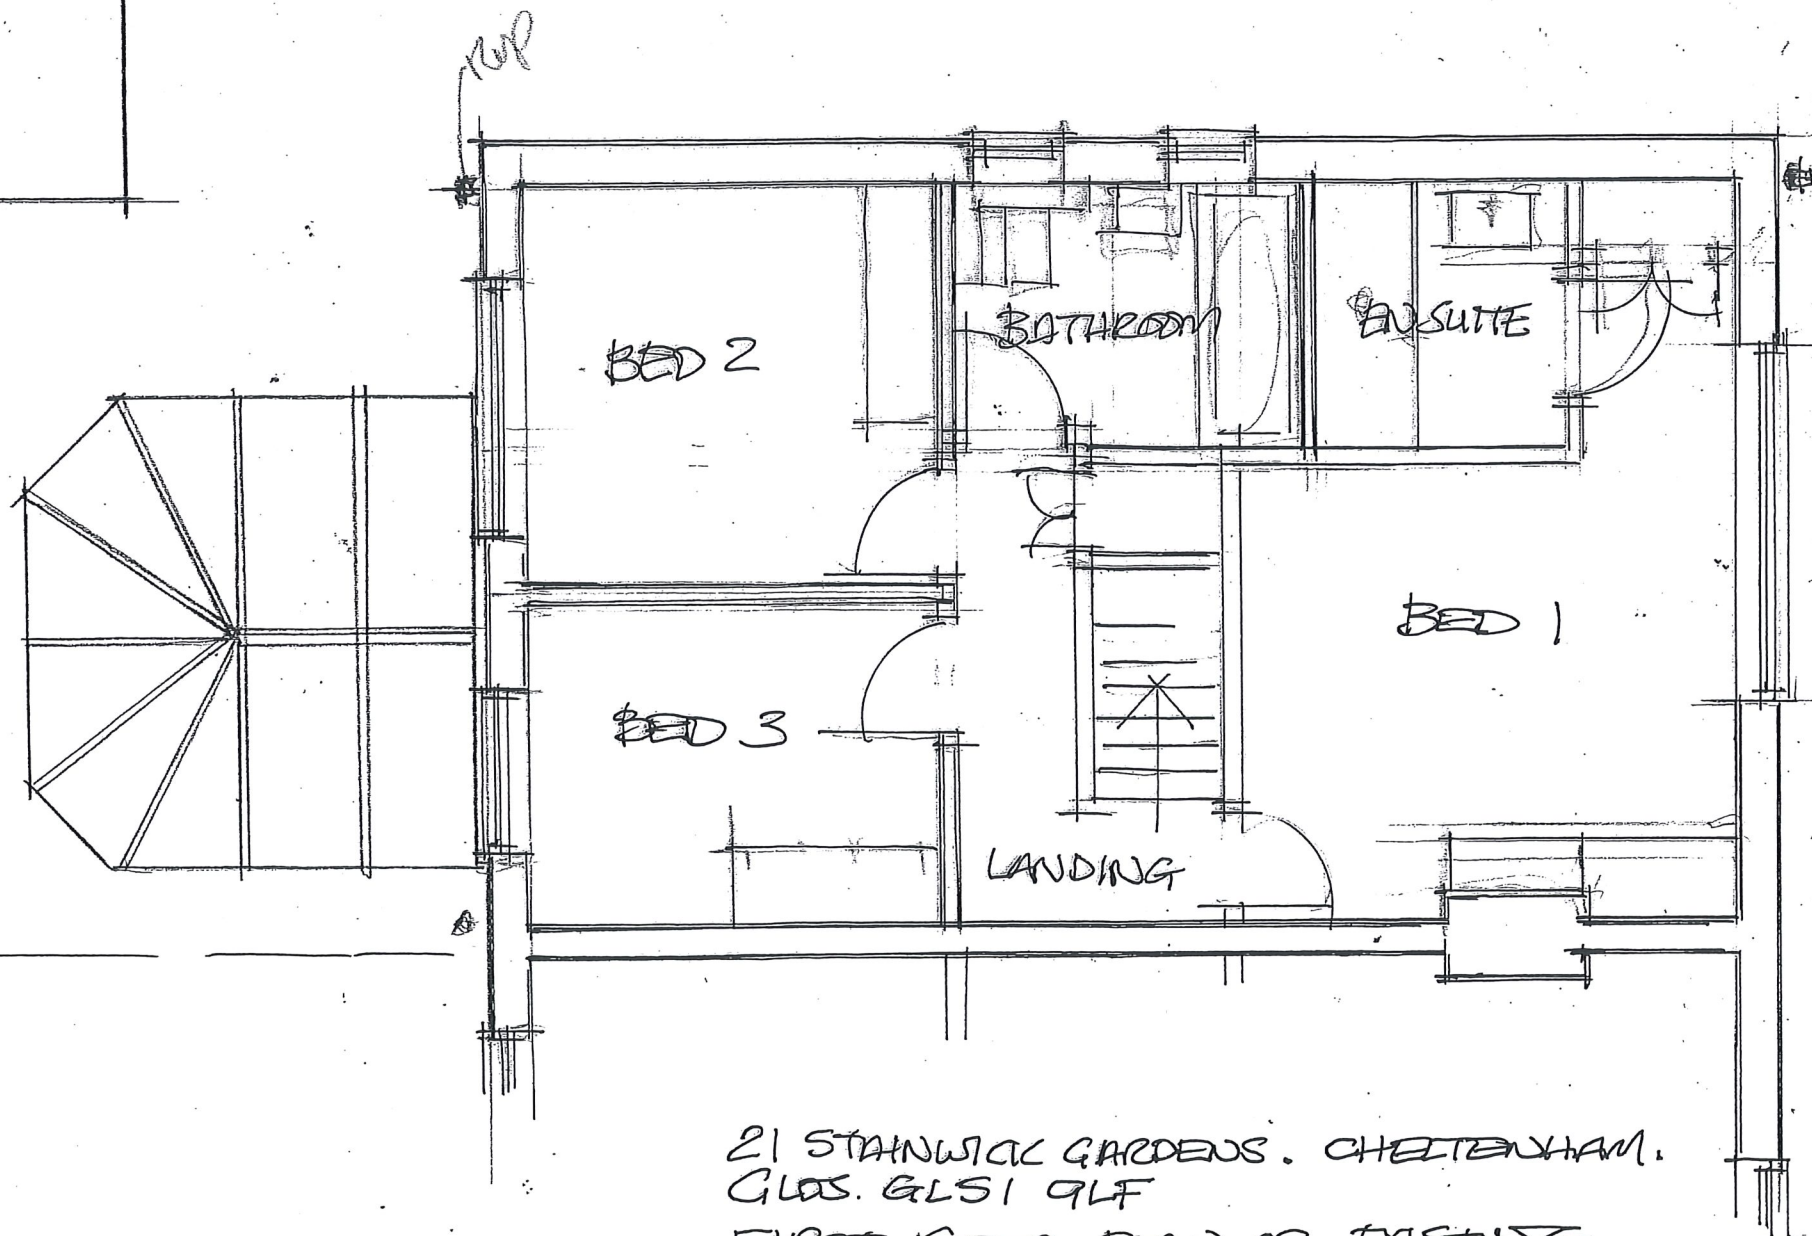
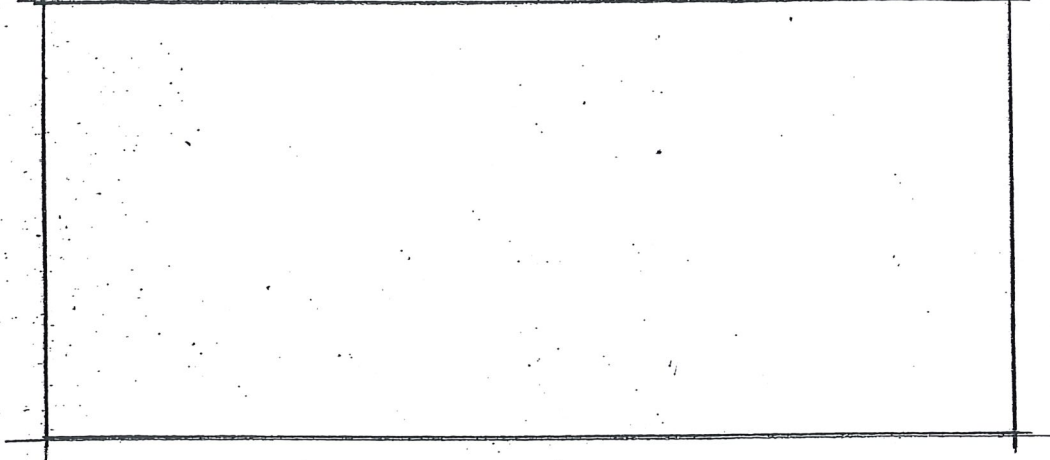
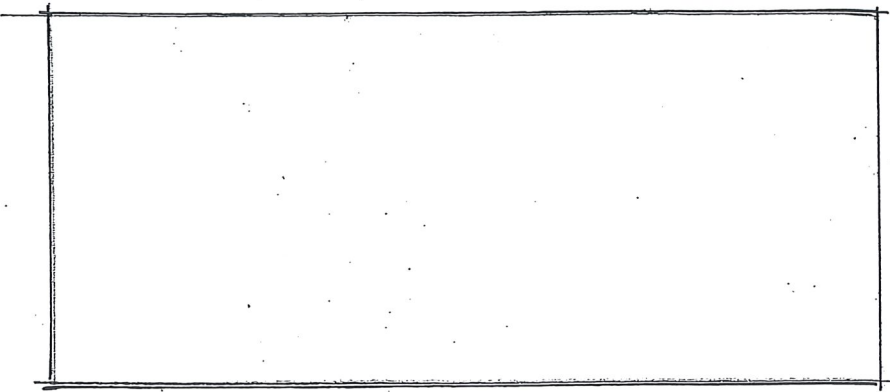


No 22

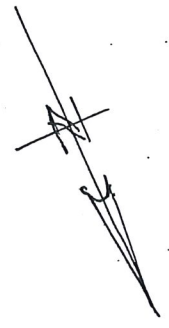

21 STAINWICK GARDENS, CHELTENHAM,  
GLCS. GL51 9LF  
FIRST FLOOR PLAN AS EXISTING  
21:1950:02 JULY 2021 1:50  
DENIS L RAYTON tel 01242 620818  
email - denis.rayton@gmail.com