


NE ELEVATION
(SIDE)

21 X 22
NW ELEVATION
(FRONT)

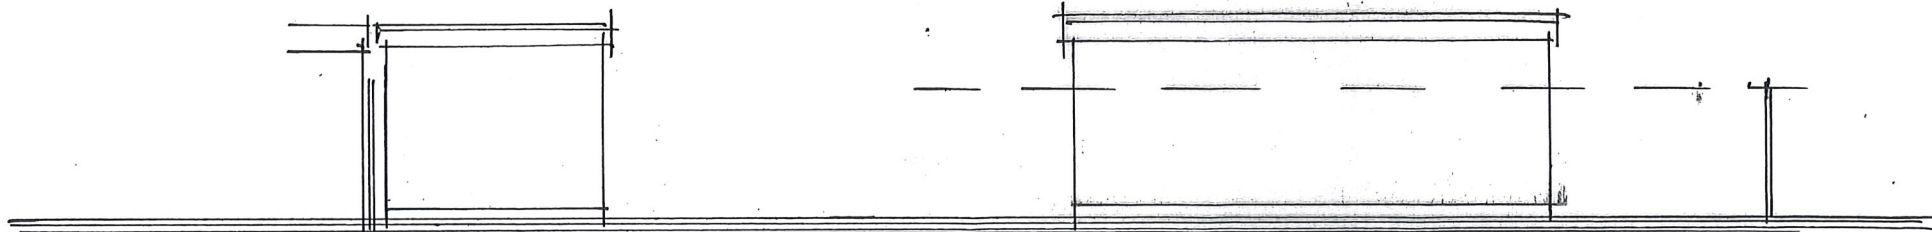

22 X 21
SE ELEVATION
(REAR)

SW ELEVATION
(SIDE)

21 STANWICK GARDENS. CHELTENHAM.
GLOS. GL51 9LF
GARAGE ELEVATIONS AS EXISTING.
21:1950:04 JULY 2021 1:100
DERRIS L. RAYTON TEL 01242620818
email. dennis.rayton@gmail.com