


No 22

No 22 Garage

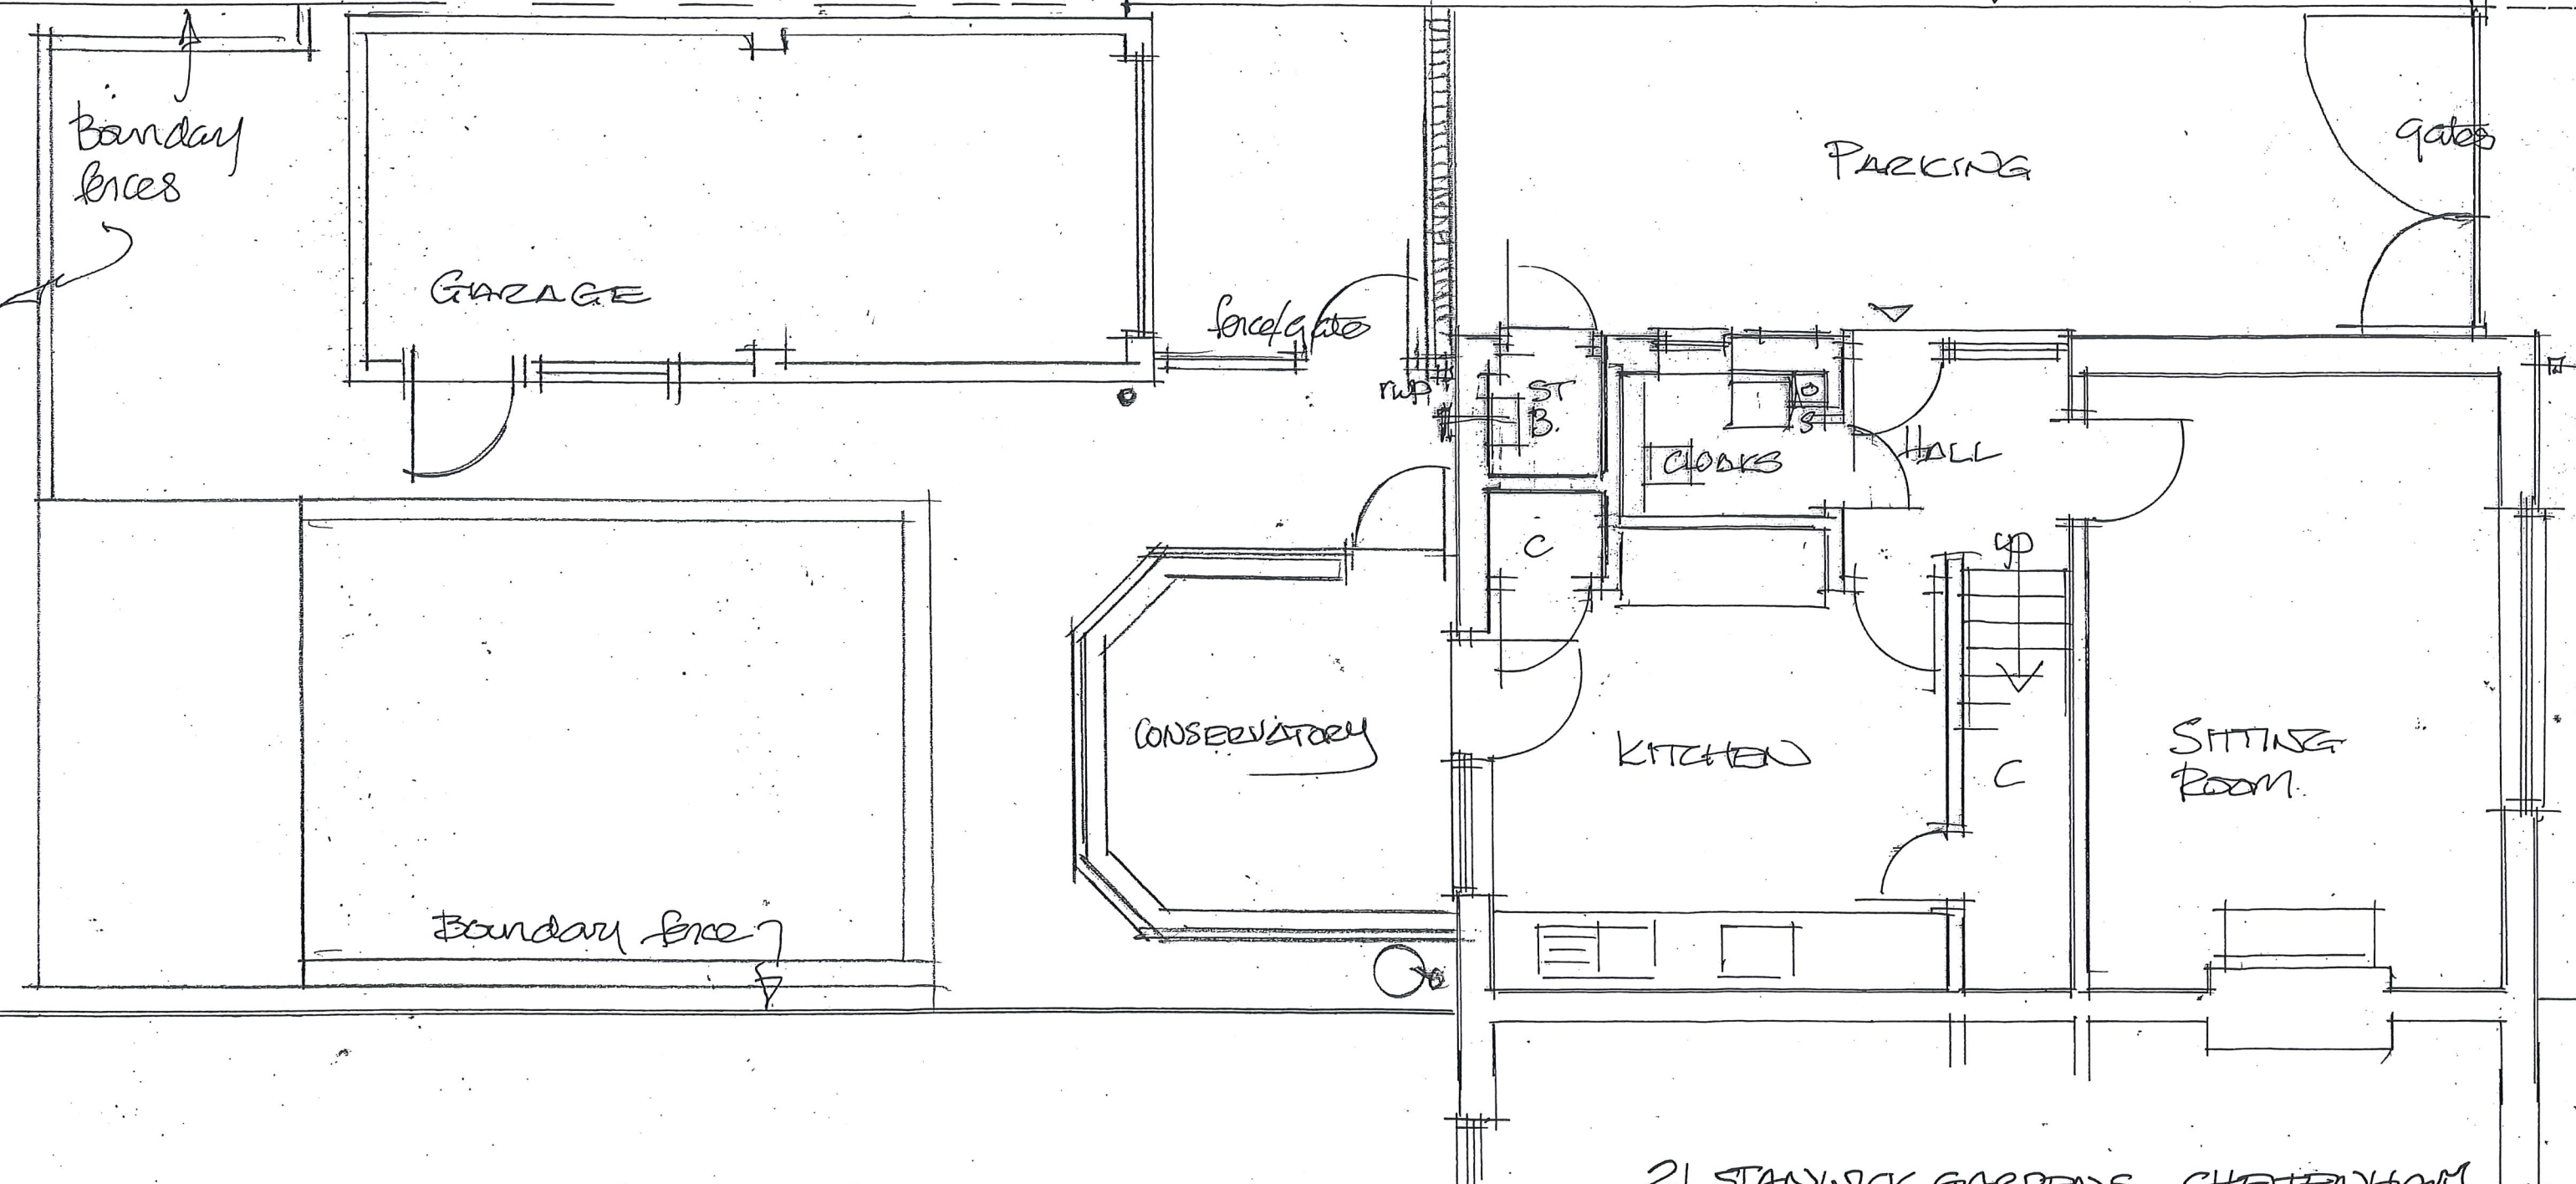

21 STANWICK GARDENS. CHELTONHAM.
GLOS. GL51 9LF.
GROUND FLOOR PLAN AS EXISTING
21 : 1950 : 01 JULY 2021 1:50
DENNIS L RAYTON TEL 01242 620818
EMAIL dennis.rayton@gmail.com