

THIS DRAWING IS PROPERTY OF THE NOVO DESIGN HOUSE LTD.
 Copyright is reserved by them and the drawing issued on condition that it is not copied either wholly or part without the consent in writing of Novo Design.


Figured dimensions to take preference over those scaled. All dimensions to be checked on site before commencement of any work or shop drawings. This drawing is to be read in conjunction with the specification when existing.
 The information on this drawing is to be read in conjunction with the bill of quantities / specification and any other related drawings. The contractor must ensure that all items detailed on this drawing are included when tendering even if not covered by the specification. NOVO DESIGN must be advised in writing of all such items. Any discrepancies between drawings and specification must be resolved with NOVO DESIGN prior to commencing works.
 All structural work must be carried out in accordance with the drawing and calculations provided by the appointed Structural Engineer. All structural work must be inspected at regular and relevant intervals by the Structural Engineer and Building Inspector. If there are any changes or alterations these must have written approval.
 All works are to be carried out in accordance with all Local Authority, British & European Standards. If in doubt, it is the responsibility of the contractor to contact all relevant parties.
 Due to the new guidance of CDM 2015, NOVO DESIGN want proceed with any design or drawing work until the client is aware of their responsibility obligated to them under these regulations.

EDA	NA
EXISTING INTERNAL COVERS	NA
EXISTING EXTERNAL COVERS	NA
PROPOSED INTERNAL COVERS	5
PROPOSED EXTERNAL COVERS	4

REVISIONS		
REV	DATE	COMMENT
/	29.06.2021	REVISED DRAWING
A	09.07.2021	REVISED SIGN PROPE
B	15.07.2021	LONG BAR DESIGN CHECKED BY CLIENT
C	28.07.2021	SIGNAGE CHECKED BY CLIENT




SHOP FRONT
SCALE 1:20

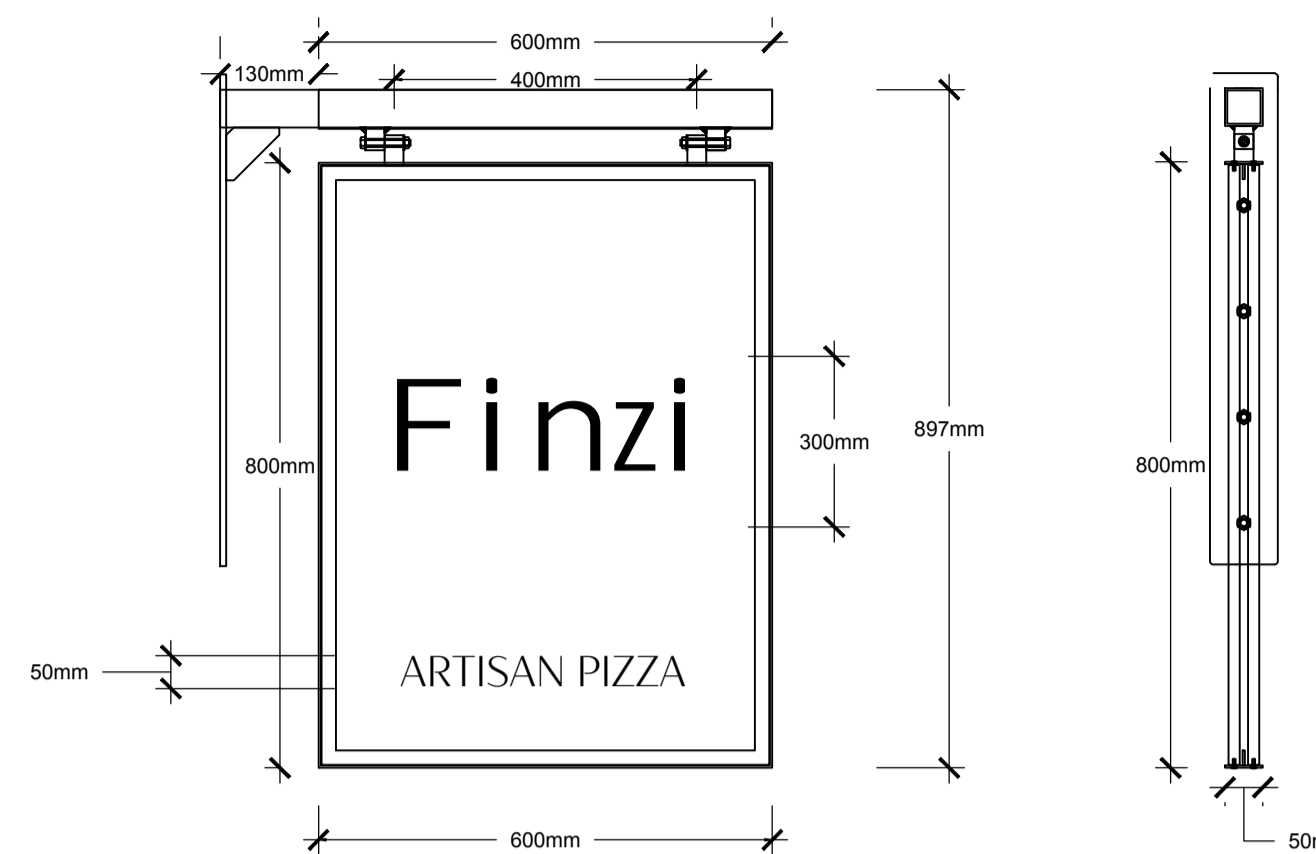


HANGING SIGN

FRONT & SIDE ELEVATION

SCALE: 1:10

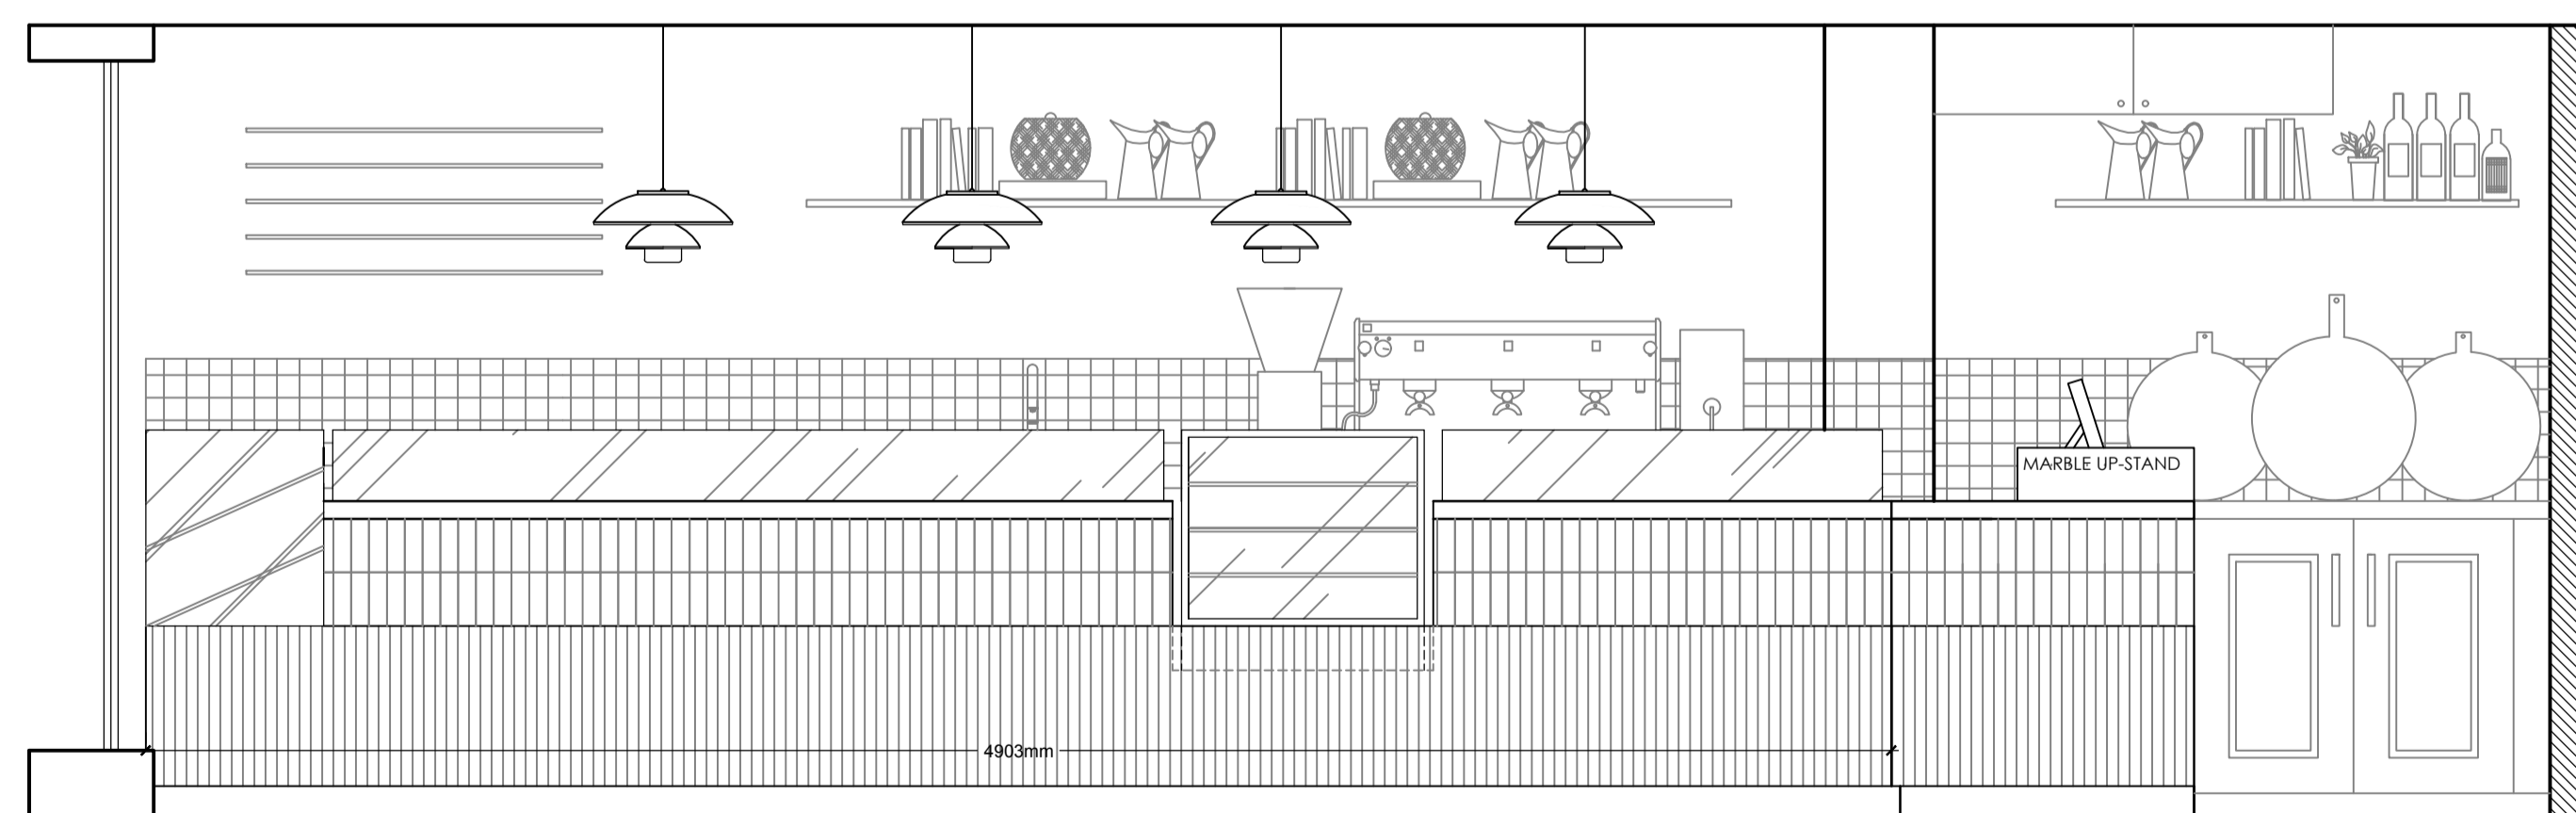

DISPLAY UNIT
SCALE 1:20

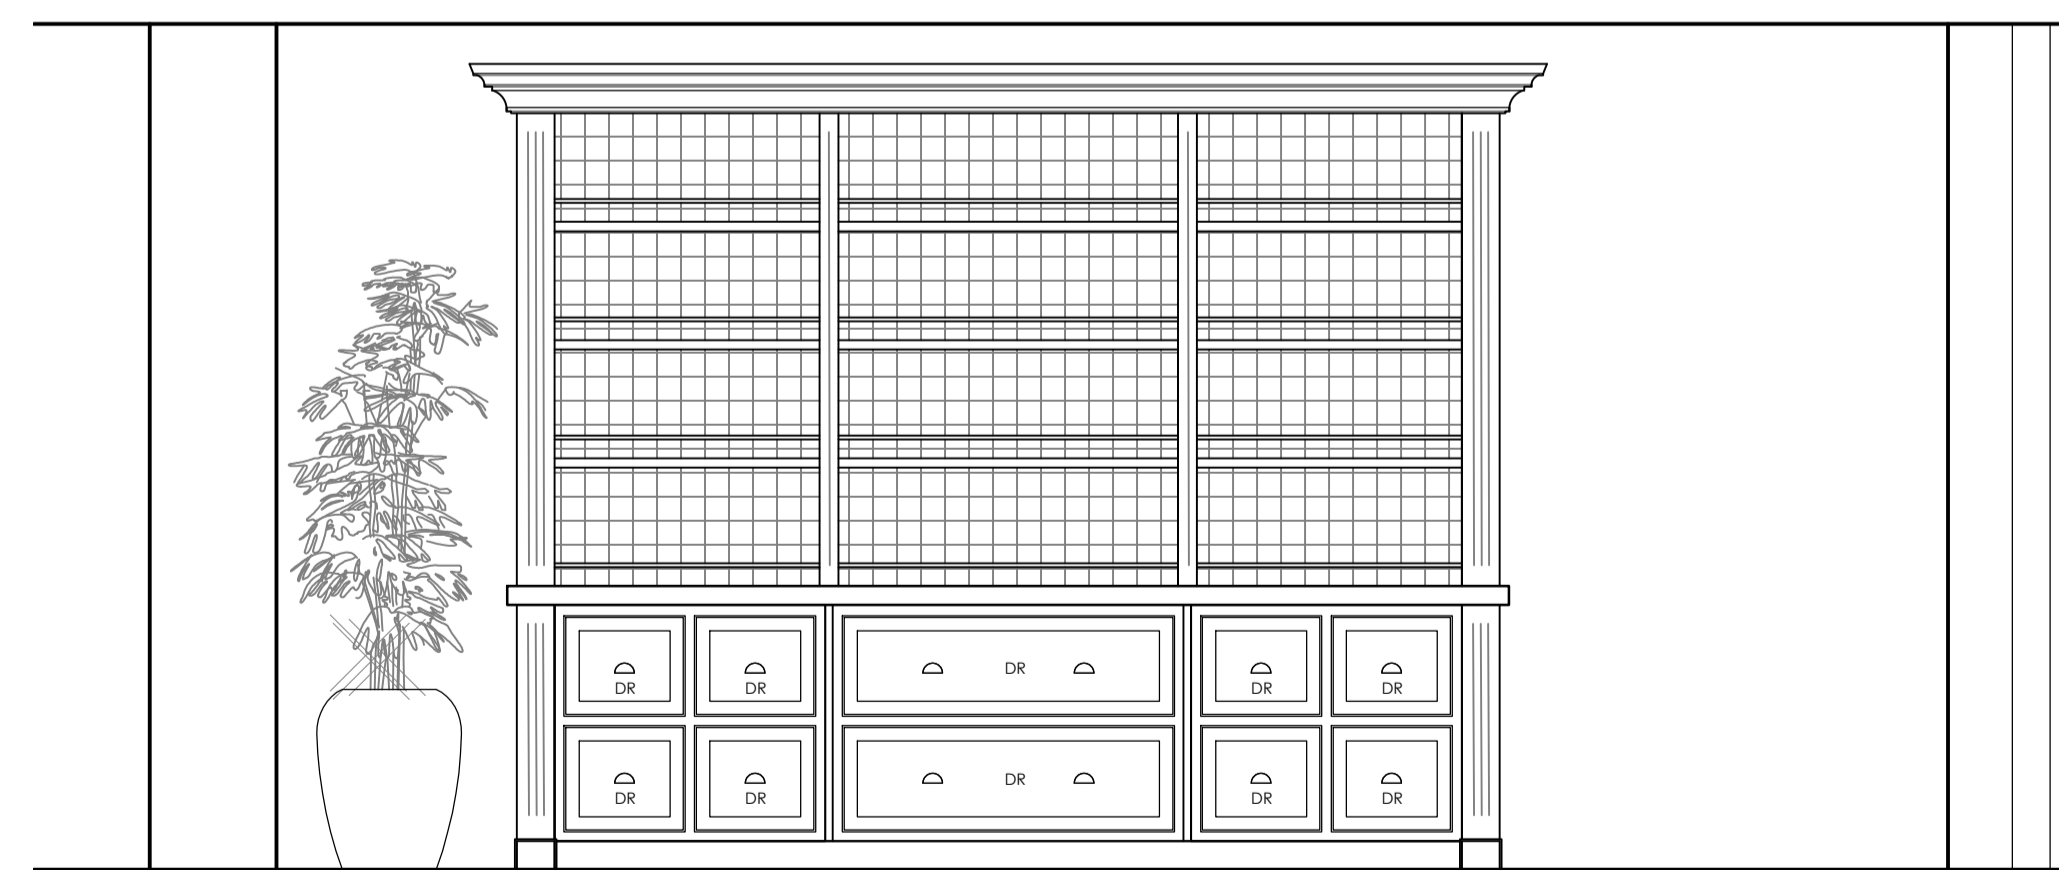

DISPLAY UNIT
SCALE 1:20



80 TAMWORTH ROAD, ASHBY DE LA ZOUCH, LEICESTERSHIRE, LE65 2PX
 WWW.NOVO-DESIGN.COM
 E-INFO@NOVO-DESIGN.COM
 T-07808794210

Client ALEX PALUZZI		
ADDRESS 80 HIGH STREET, YARM, STOCKTON ON TEES.		
Drawing Title ELEVATIONS		
Scale 1:50 @ A1		
Date 29.06.21	Drawing No 1293 - 03	Revision C
Drawn By AS		